
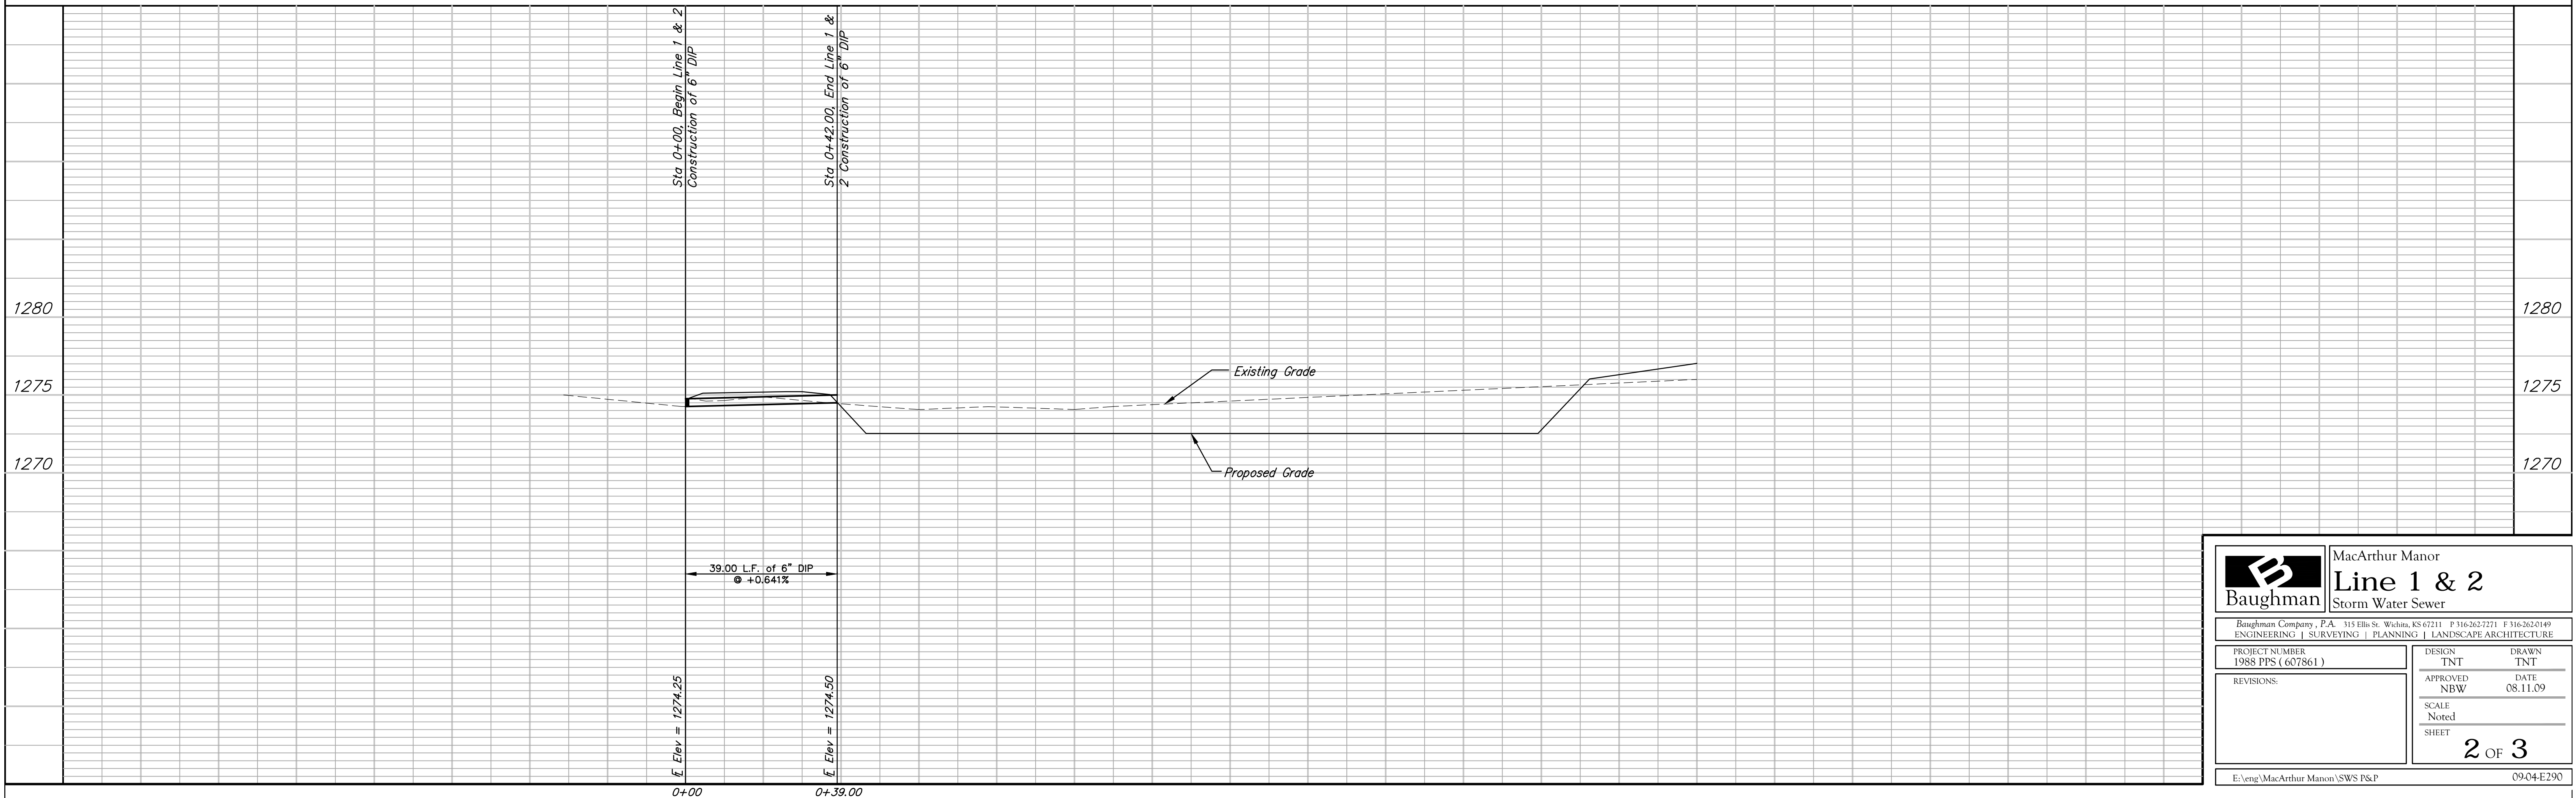


Bench Mark:  
 BM #1 - "□" Chiseled on Top of Curb  
 Approx. 15' West and 2' South of SW  
 Property Corner.  
 Elev. = 1275.95 NAVD 88.

BM #2 - "□" Chiseled on Top of Curb  
 Approx. 5' East and 26.5' North of NE  
 Property Corner.  
 Elev. = 1274.75 NAVD 88.

Scale: 1" = 20' Horizontal  
 1" = 5' Vertical  
 • = Iron

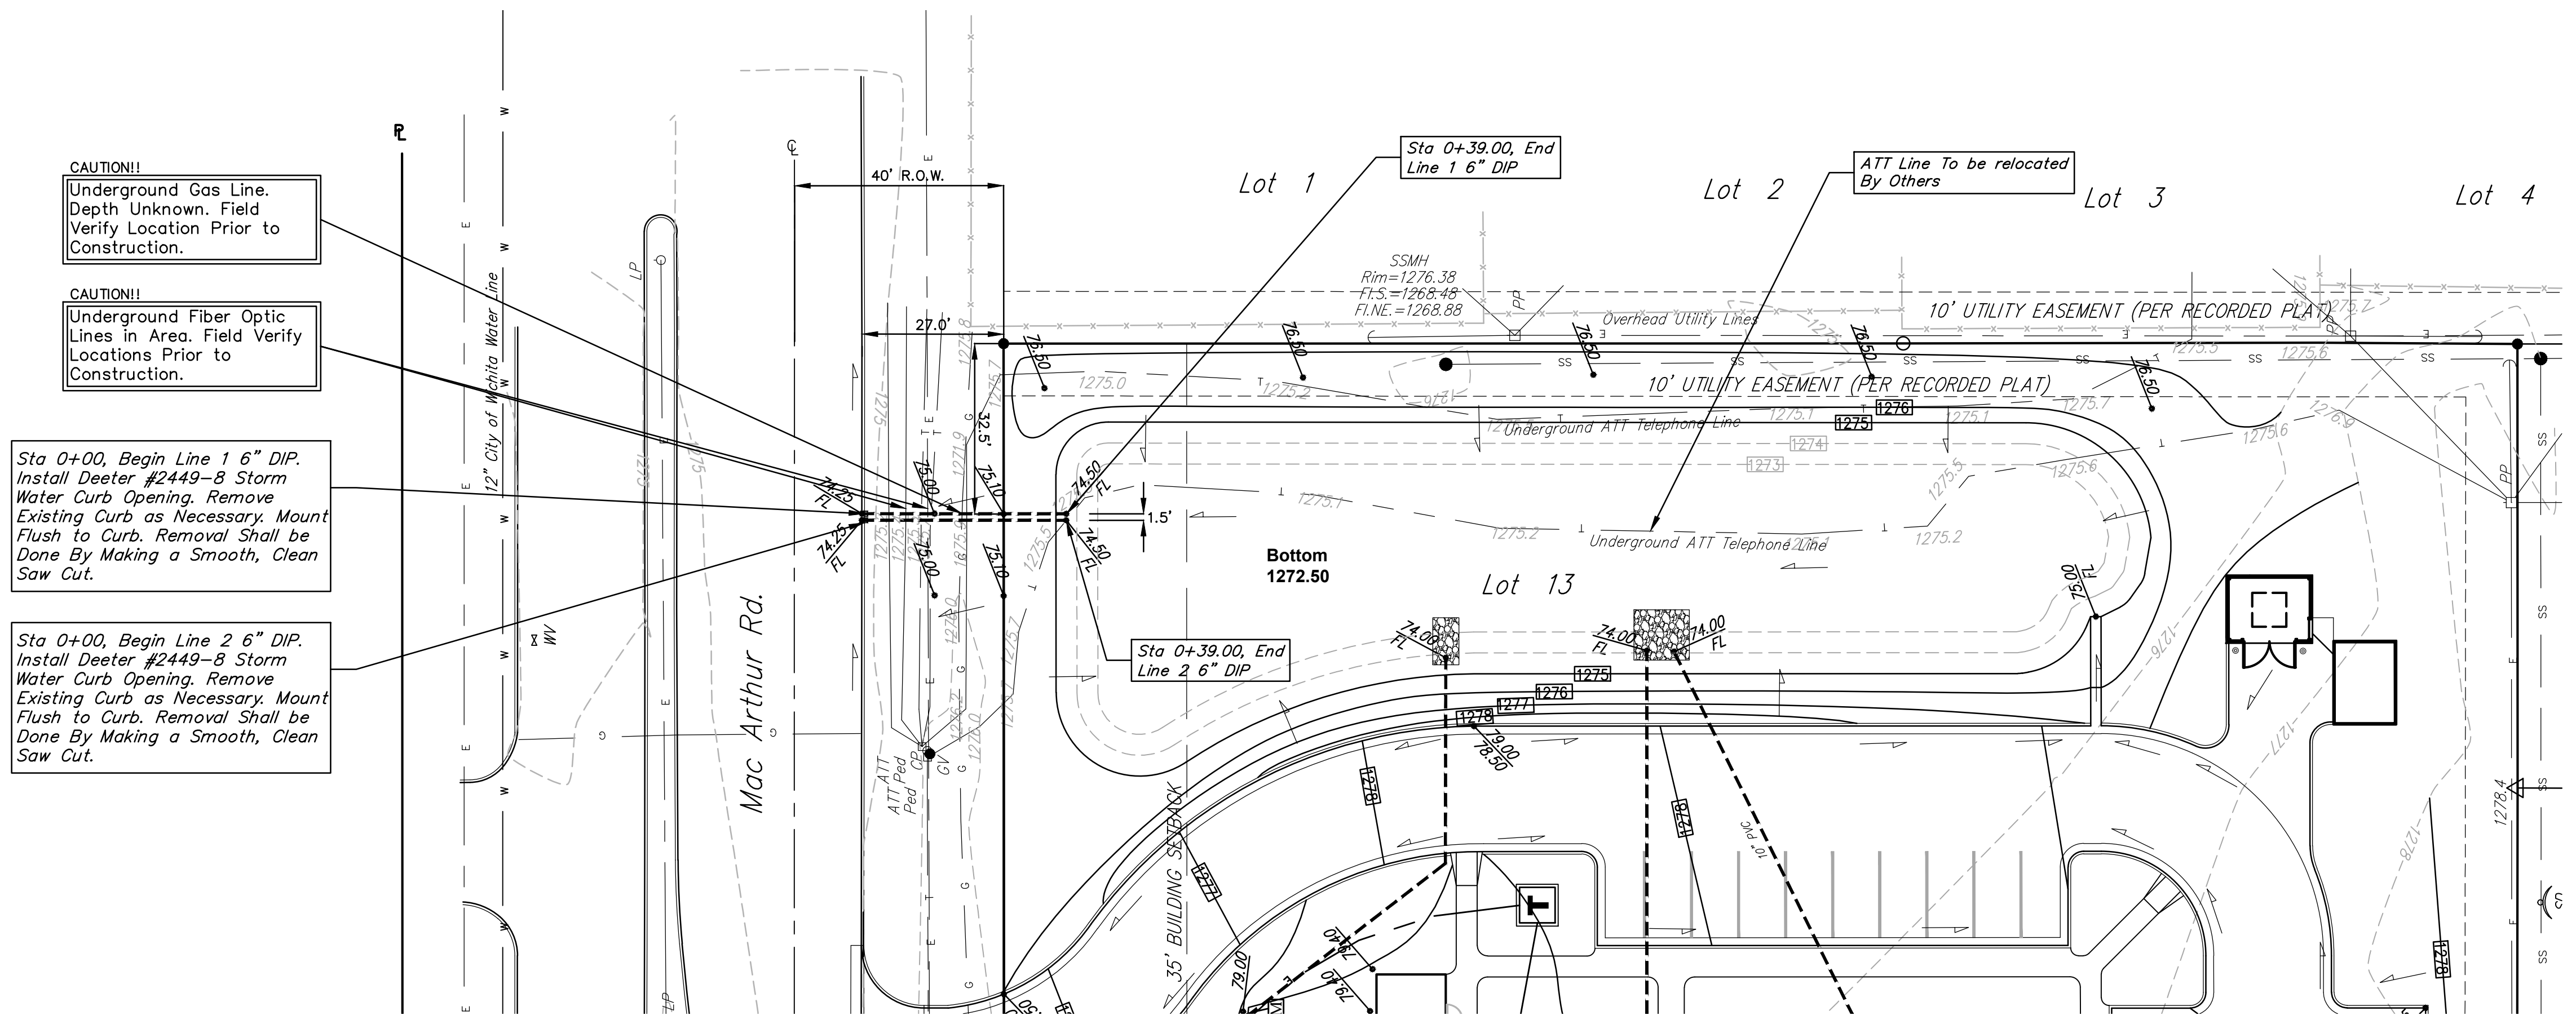

	<b>MacArthur Manor</b> <b>Line 1 &amp; 2</b> Storm Water Sewer	
	PROJECT NUMBER 1988 PPS (607861)	DESIGN TNT
REVISIONS:	APPROVED NBW	DATE 08.11.09
SCALE Noted		SHEET <b>2 OF 3</b>
E:\eng\MacArthur Manor\SWS P&P		09.04.E290