
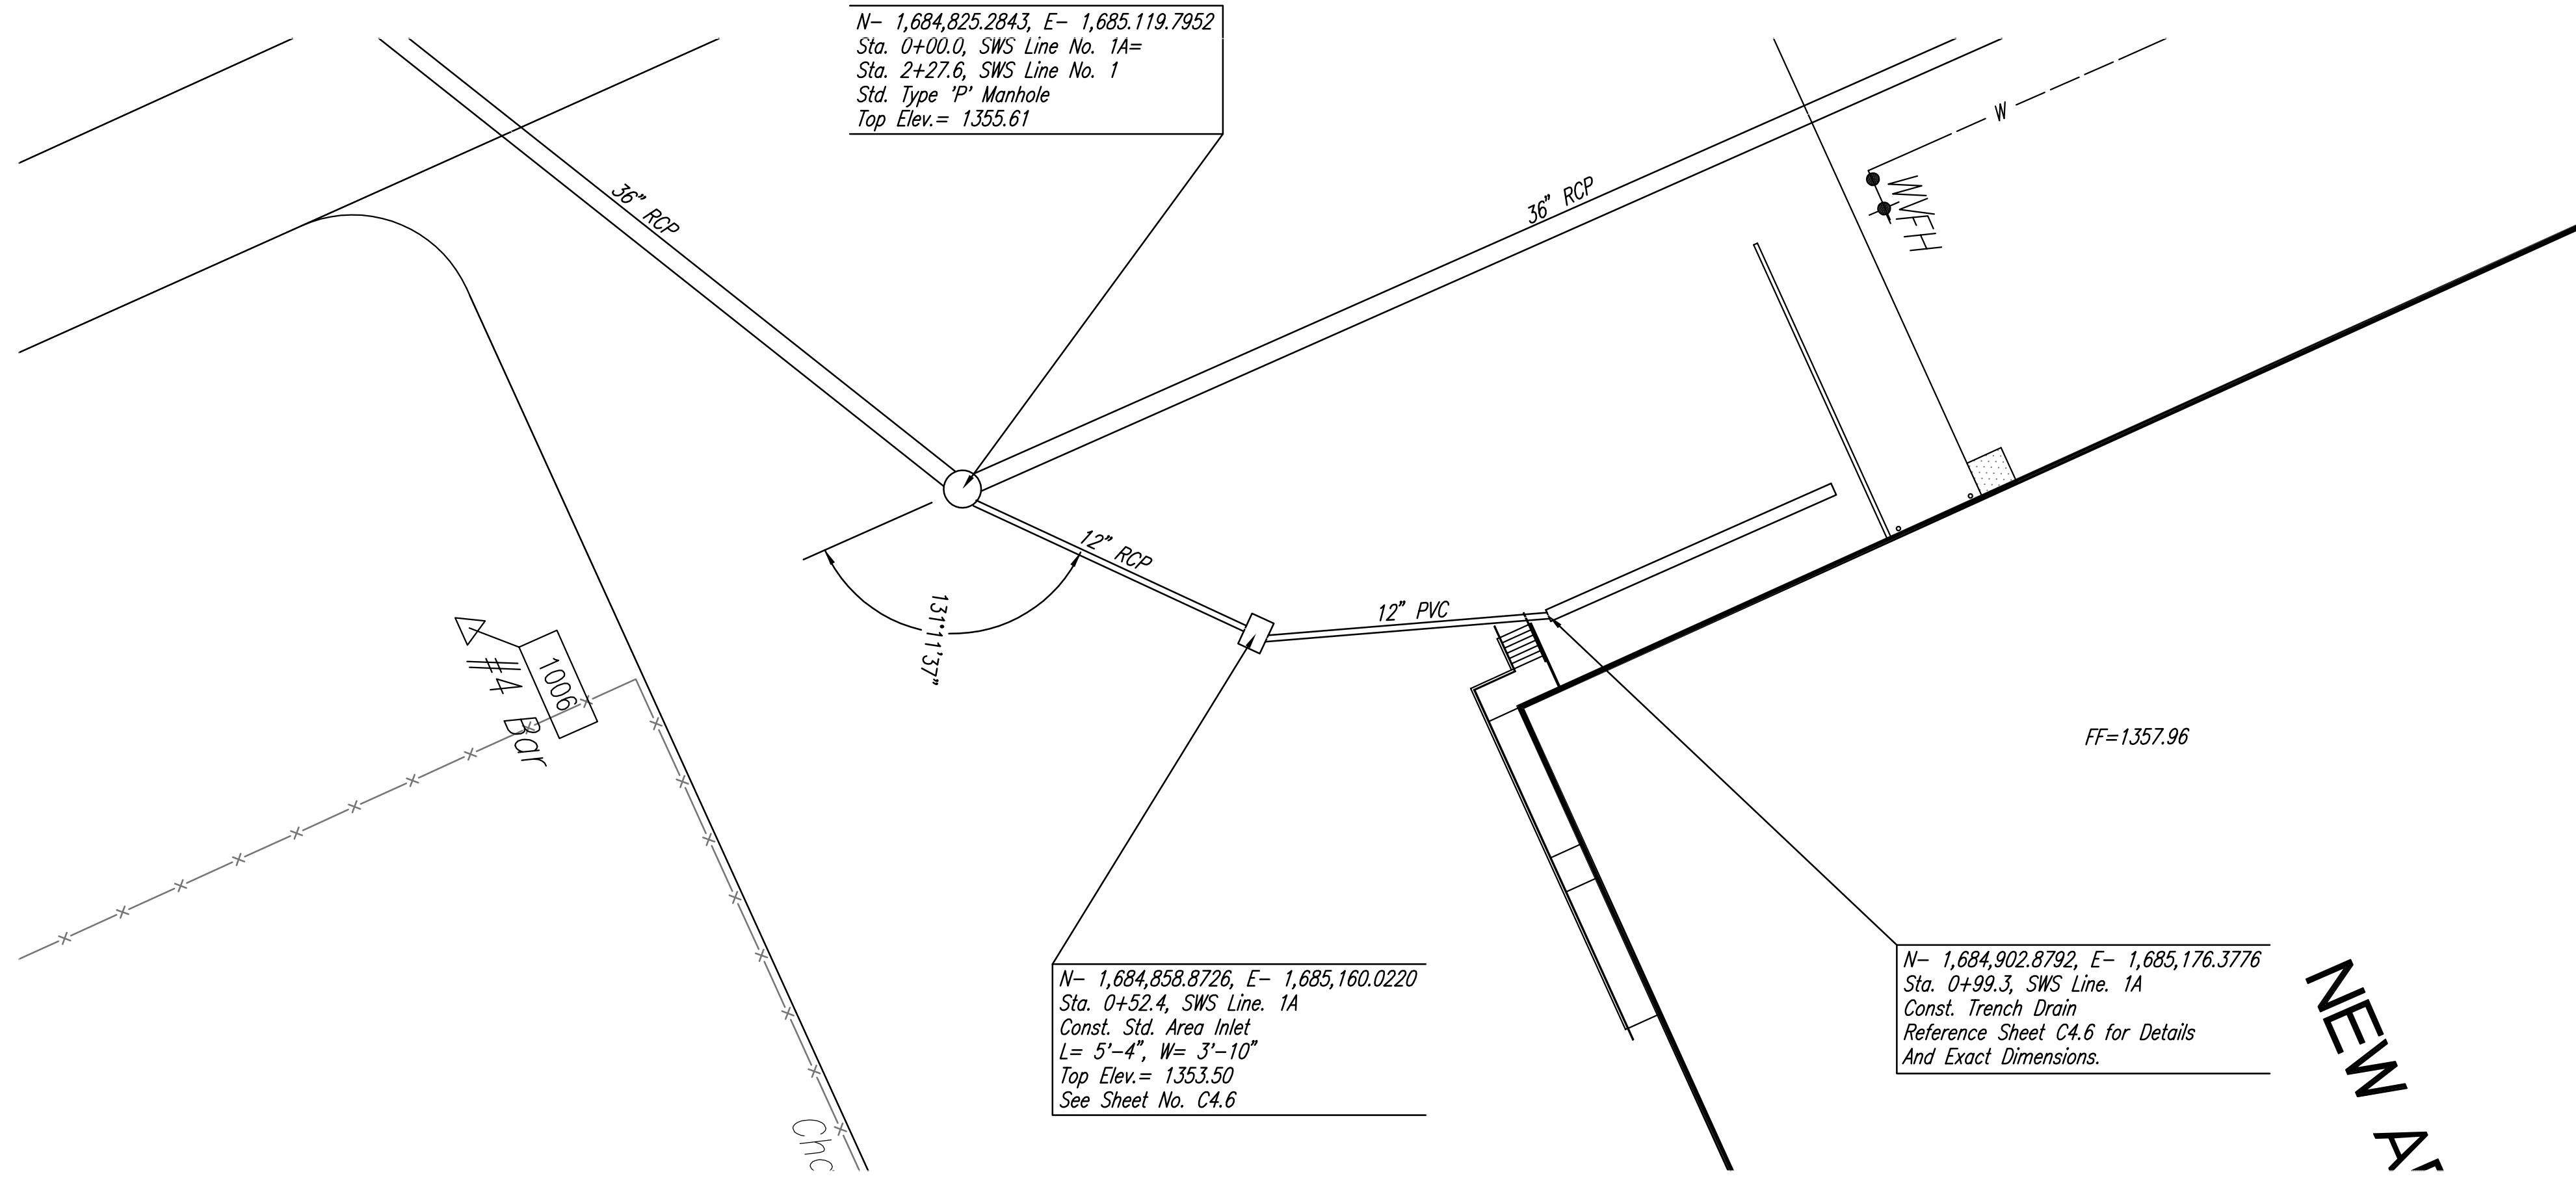


PLAN	CHECKED	BY	DATE
	CHECKED		

PROFILE	CHECKED	BY	DATE
	CHECKED		

Saved: 08-08-2008 10:08:48 AM  
 Plot Scale: 1"=20'-0"  
 C:\Users\jps\Documents\08025\08025-C4.5-SWS-Plan

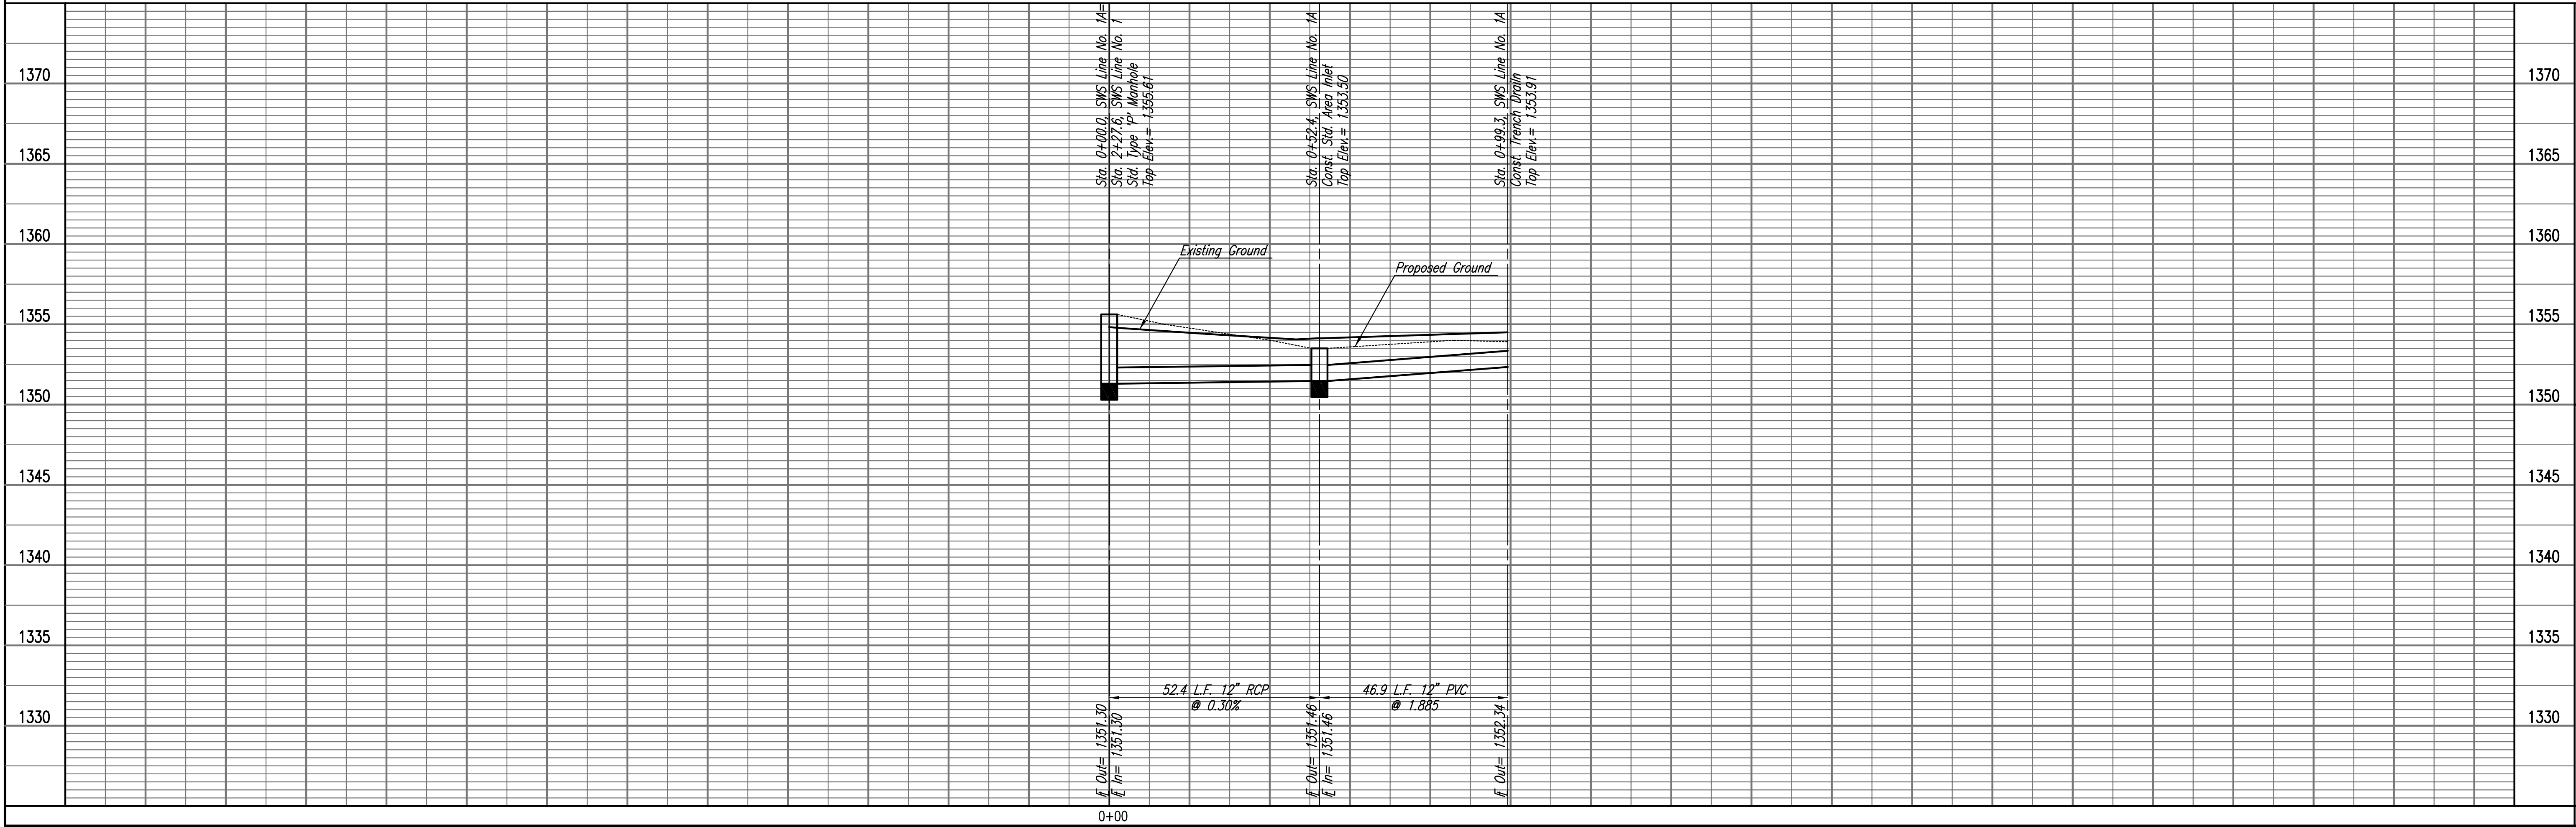

N- 1,684,825.2843, E- 1,685,119.7952  
 Sta. 0+00.0, SWS Line No. 1A=  
 Sta. 2+27.6, SWS Line No. 1  
 Std. Type 'P' Manhole  
 Top Elev. = 1355.61

N- 1,684,858.8726, E- 1,685,160.0220  
 Sta. 0+52.4, SWS Line. 1A  
 Const. Std. Area Inlet  
 L= 5'-4", W= 3'-10"  
 Top Elev. = 1353.50  
 See Sheet No. C4.6

N- 1,684,902.8792, E- 1,685,176.3776  
 Sta. 0+99.3, SWS Line. 1A  
 Const. Trench Drain  
 Reference Sheet C4.6 for Details  
 And Exact Dimensions.