
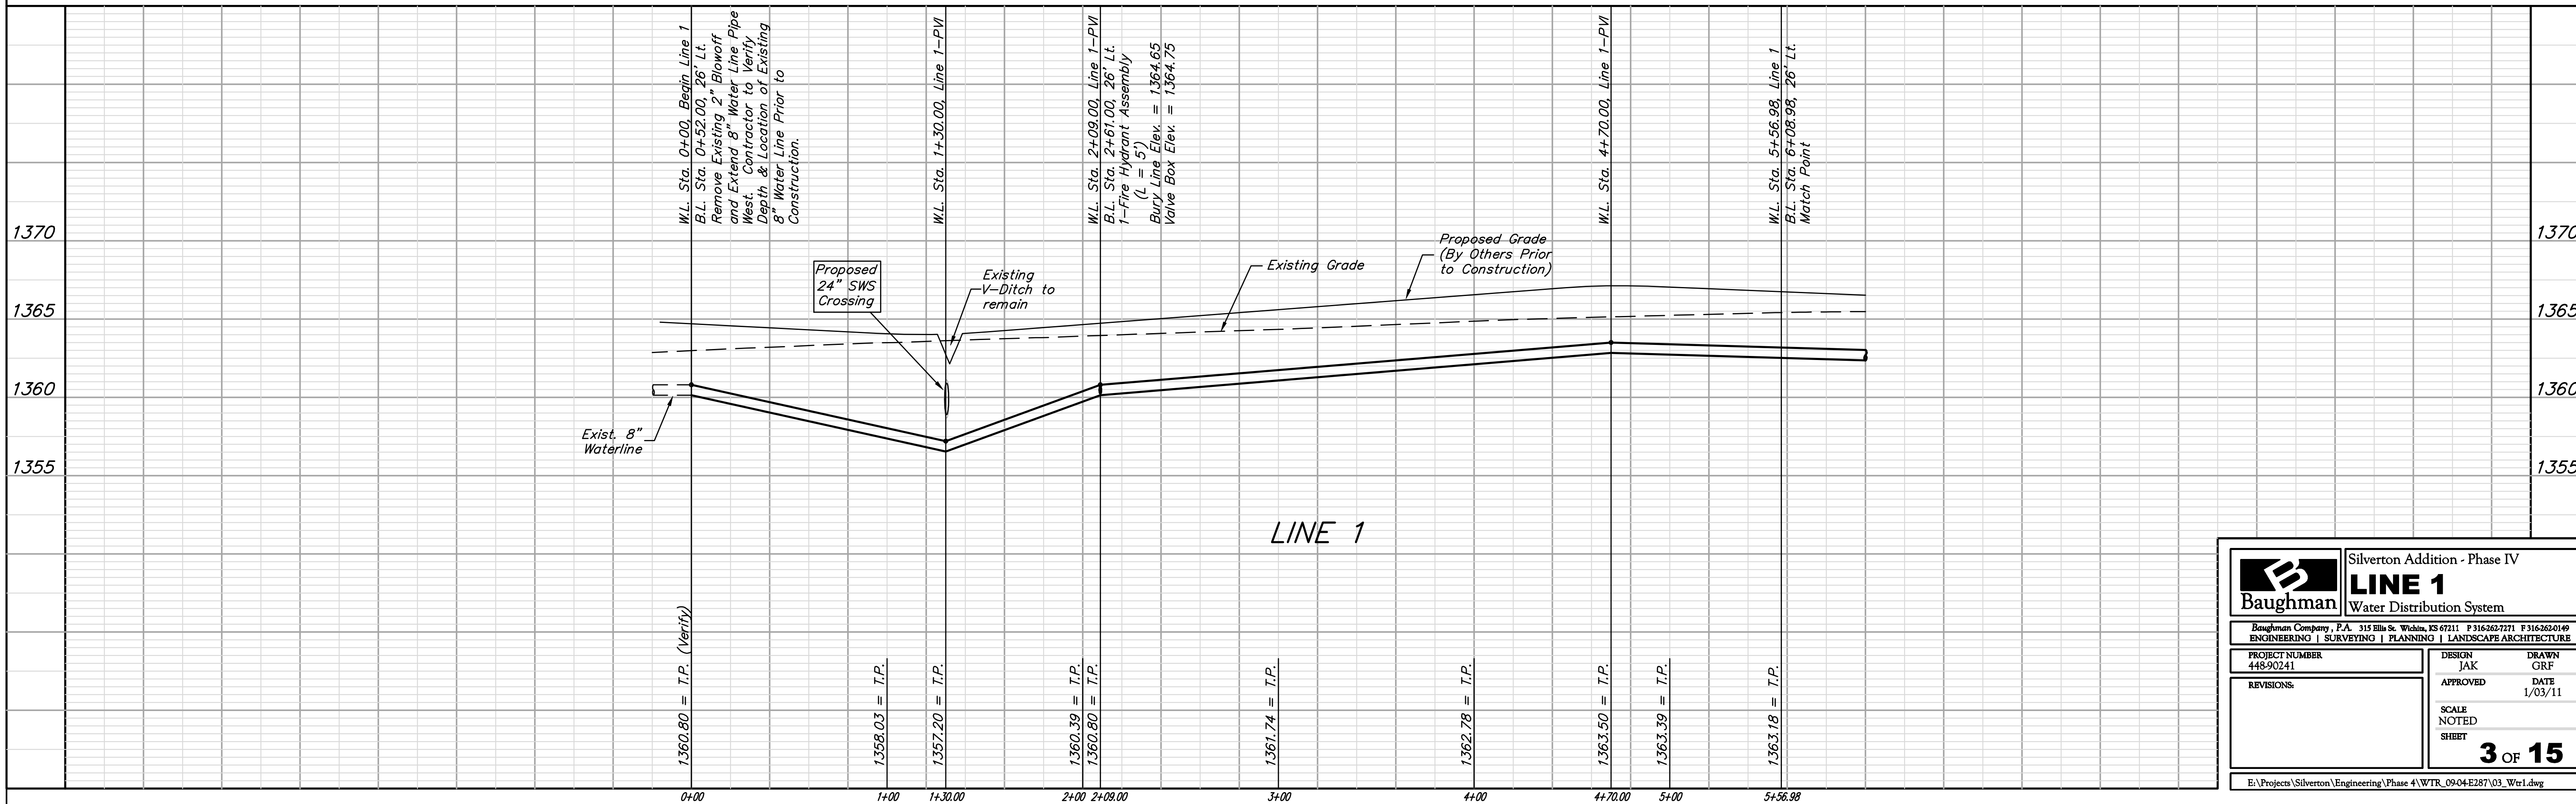
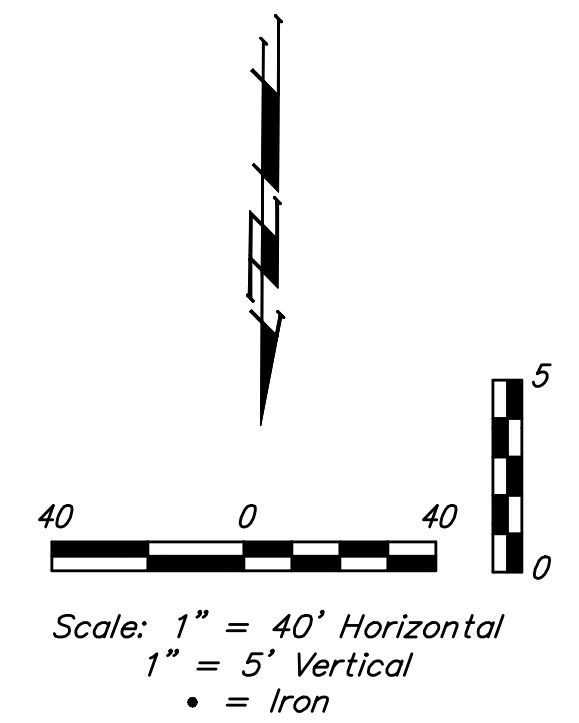


BENCHMARKS:
 135th St. W. & 13th St. N. - City of
 Wichita Disc at southwest corner of
 intersection, 30.00'± S. of C of 13th
 St. N. 35.00'± W. of C of 135th St. W.
 Elev. = 1355.65 MSL (NGVD 29)

"□" Cut in top of curb north side of
 Westport adjacent to the southeast
 corner of Lot 30, Block D, Silverton
 Addition.
 Elev. = 1364.44 MSL (NGVD 29)

"□" Cut in curb inlet top at the west
 end of Bellick Ct. adjacent to Lot 10 &
 Lot 11, Block D, Silverton Addition.
 Elev. = 1364.12 MSL (NGVD 29)

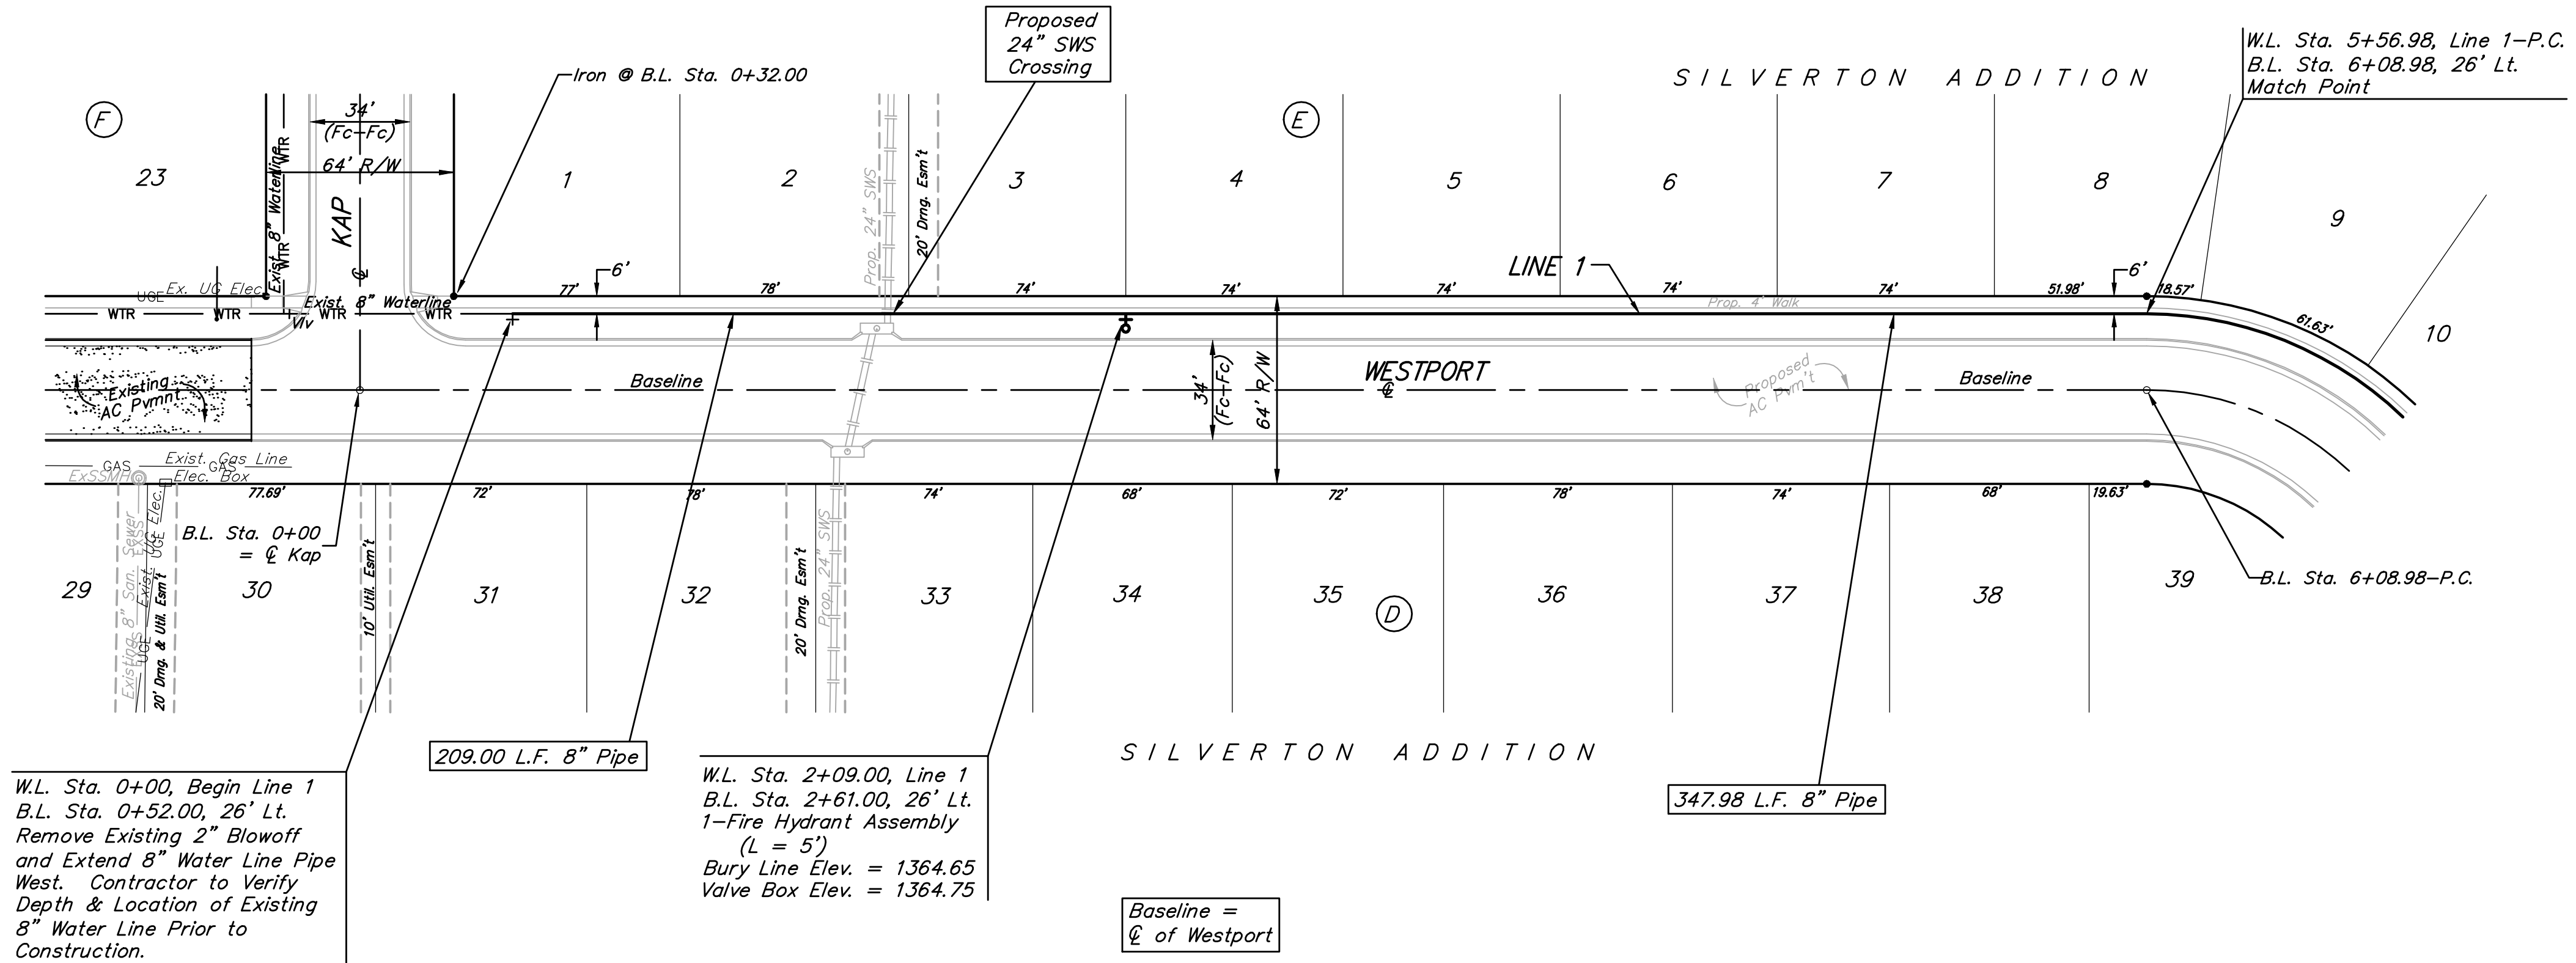

B Baughman		Silverton Addition - Phase IV	
		LINE 1	
		Water Distribution System	
Baughman Company, P.A. 315 Ellis St. Wichita, KS 67211 P 316-262-7271 F 316-262-0149 ENGINEERING SURVEYING PLANNING LANDSCAPE ARCHITECTURE			
PROJECT NUMBER 448-90241	DESIGN JAK	DRAWN GRF	DATE 1/03/11
REVISIONS:	APPROVED	SCALE NOTED	SHEET 3 OF 15
E:\Projects\Silverton\Engineering\Phase 4\WTR_09-04-E287\03_Wtr1.dwg			