




19+16.41

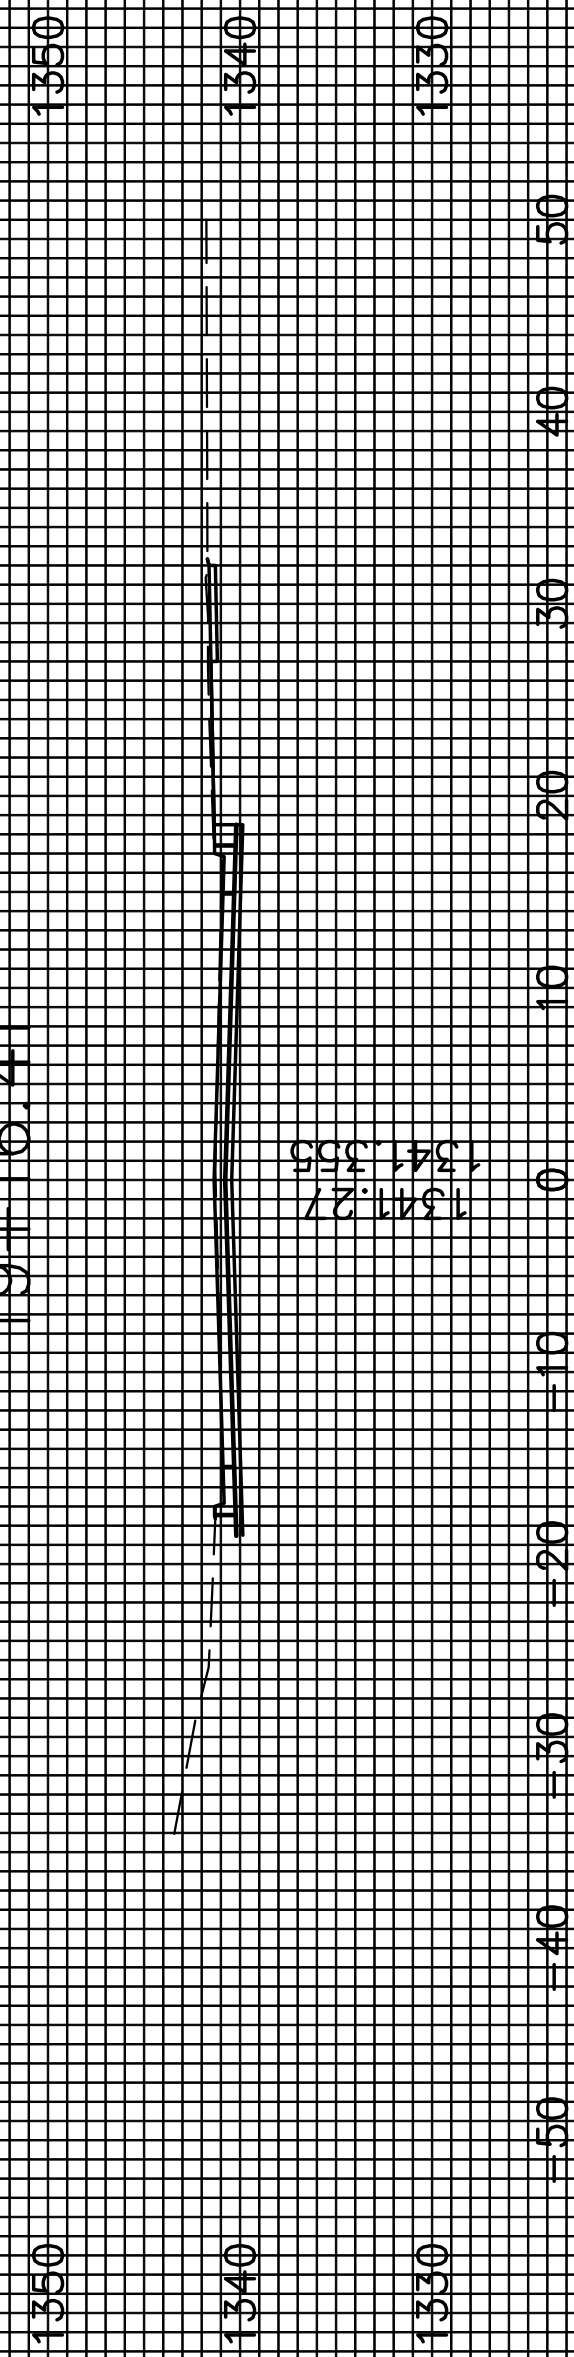


19+00.00

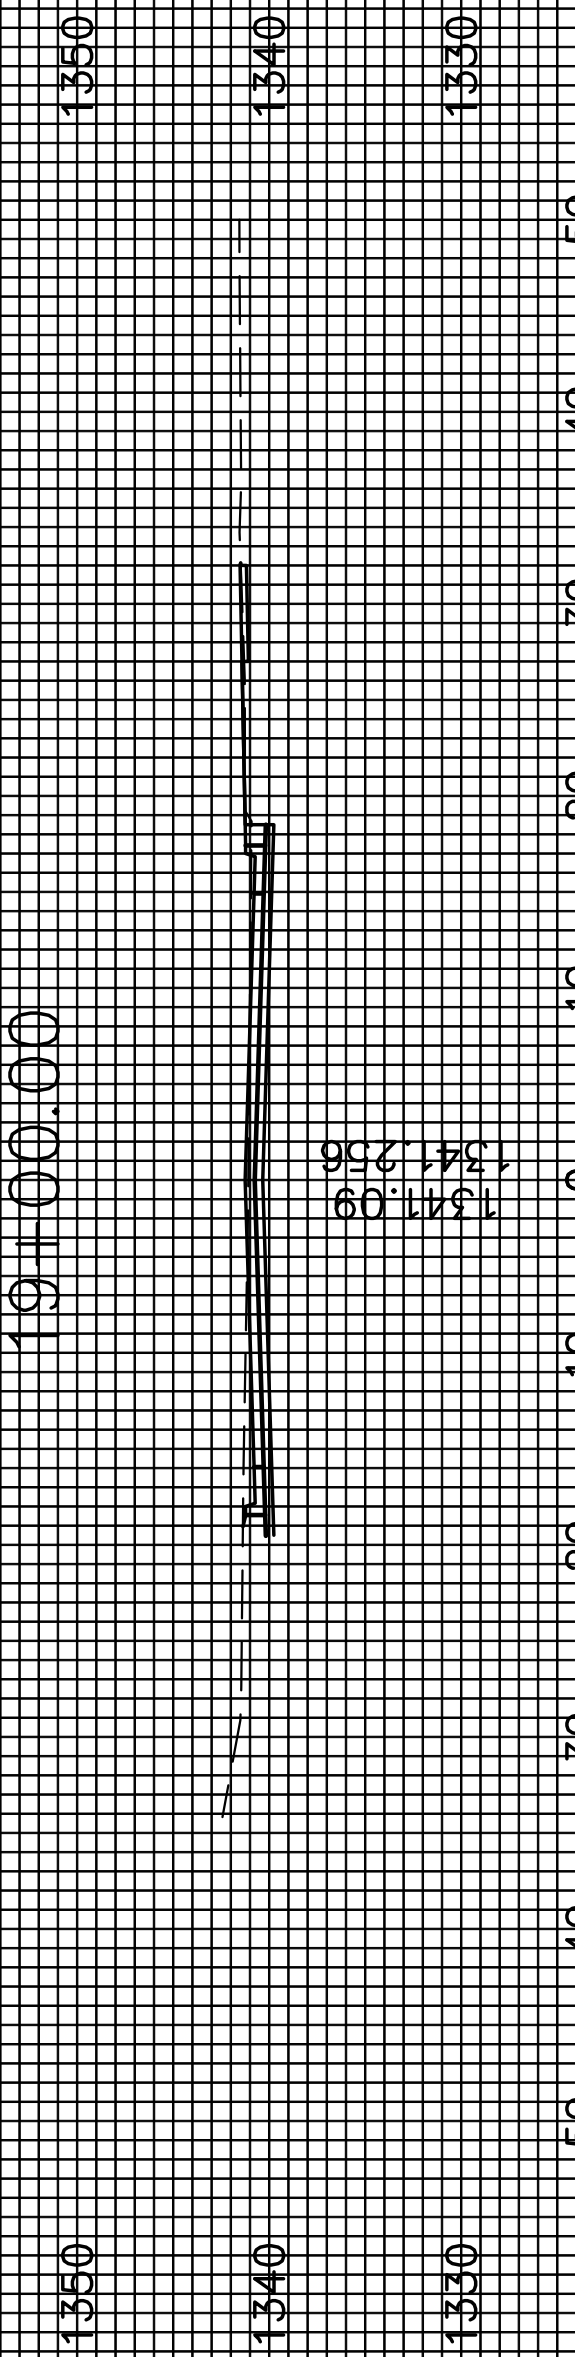

18+50.00

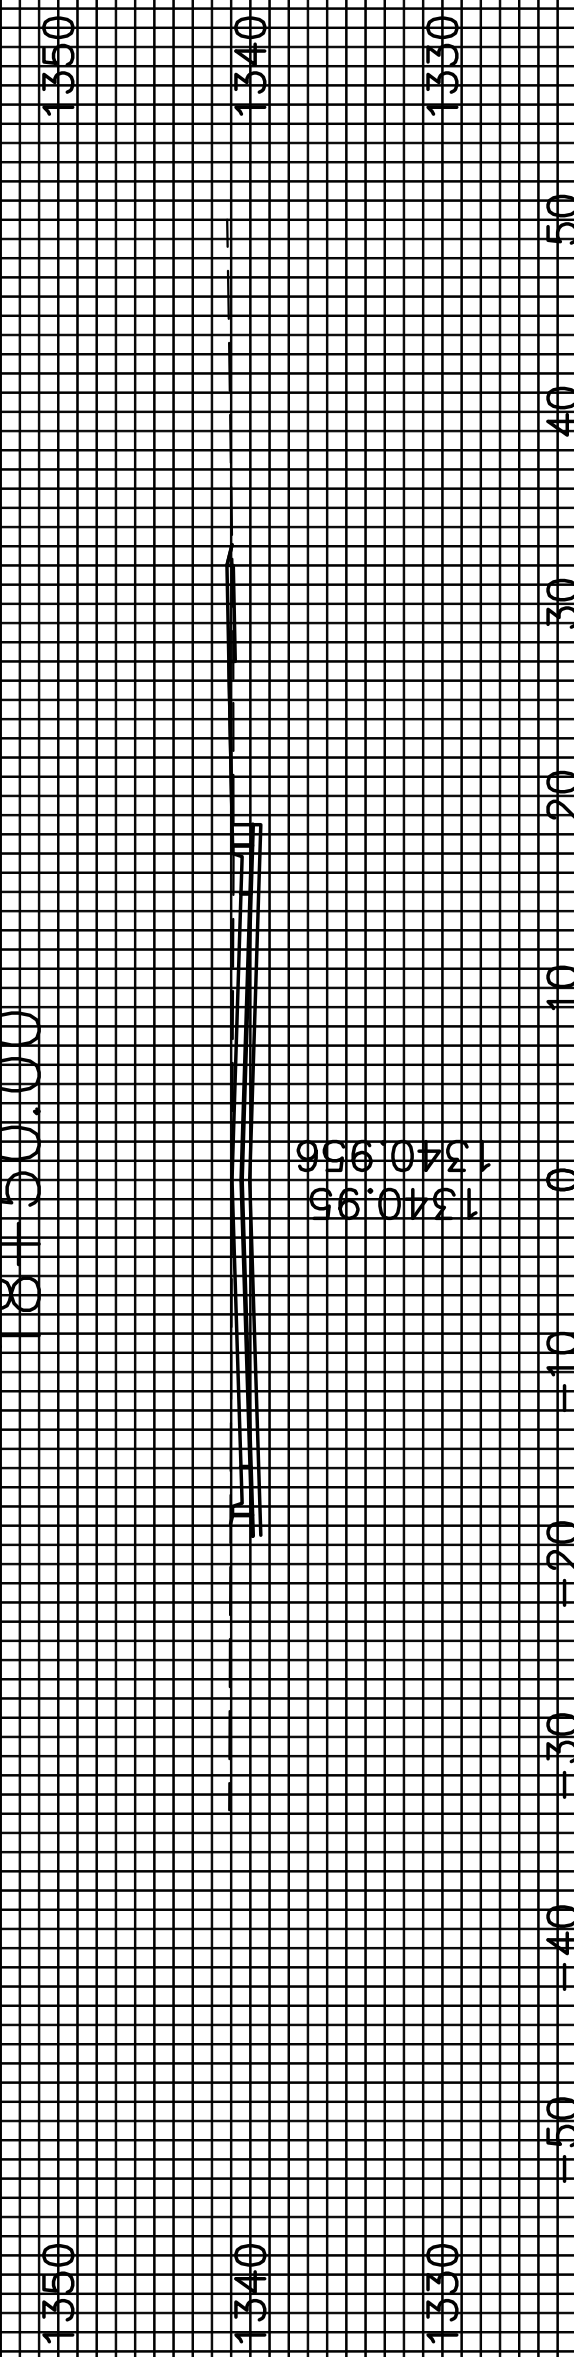

18+26.15

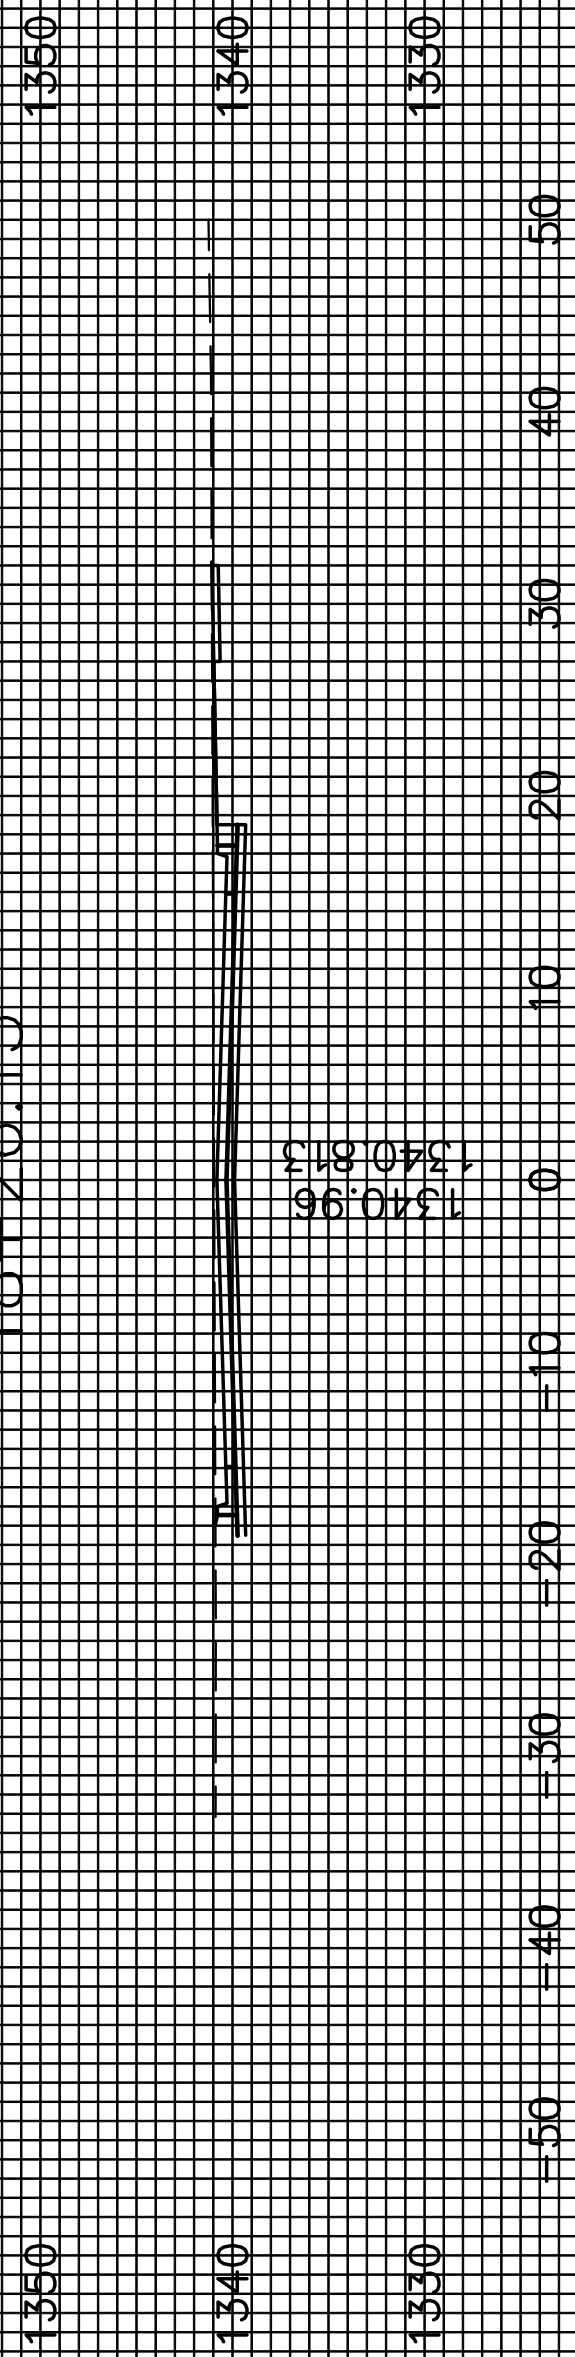

18+00.00

