


2010 SANITARY SEWER REHABILITATION PHASE B

OCA # 620569 / 468-84724

(VARIOUS LOCATIONS)

SITE NO.	GENERAL LOCATION	PIPE SIZE	UPSTREAM MANHOLE	DOWNSTREAM MANHOLE	UPSTREAM INVERT ELEVATION	DOWNSTREAM INVERT ELEVATION	LENGTH (FT.)
1	In Maple Street, from west of Dodge to Elizabeth	10"	5347-463	5347-460	104.84	104.20	324
		10"	5347-460	5347-457	104.20	103.52	334
		12"	5347-457	5347-001	103.52	103.20	162
2	West side of Century II, south of Douglas, east of Waco	10"	5447-158	5447-157	106.82	106.23	155
3	South of Douglas, from Ellis to Greenwood	18"	5547-415	5547-414	98.83	98.65	190
		18"	5547-414	5547-413	98.65	98.47	170
		8"	5547-435	5547-433	N/A	N/A	139
		8"	5547-433	5547-414	N/A	N/A	10
4	Between Kellogg & Longview, from Quentin to Bluff	8"	5746-396	5746-395	162.18	161.88	105
		8"	5746-394	5746-393	161.68	161.24	138
		8"	5746-393	5746-392	161.24	161.02	88
5	Generally, north of 31st Street South, from east of Clifton, to Volutsia (both east and west of Hillside)	12"	5744-933	5744-882	N/A	N/A	708
		12"	5744-882	5744-881	N/A	N/A	605
		12"	5744-881	5644-023	N/A	N/A	564
		12"	5644-023	5644-024	N/A	N/A	1100
6	Generally in Woodrow and 11th Streets, from 12th Street North, to the alley west of Woodrow and south of 11th Street	8"	5348-130	5348-127	115.40	114.61	333
		8"	5348-127	5348-124	114.61	113.81	326
		8"	5348-124	5348-114	113.81	113.22	184
		8"	5348-114	5348-112	113.22	112.53	219
Total Linear Feet =							5854

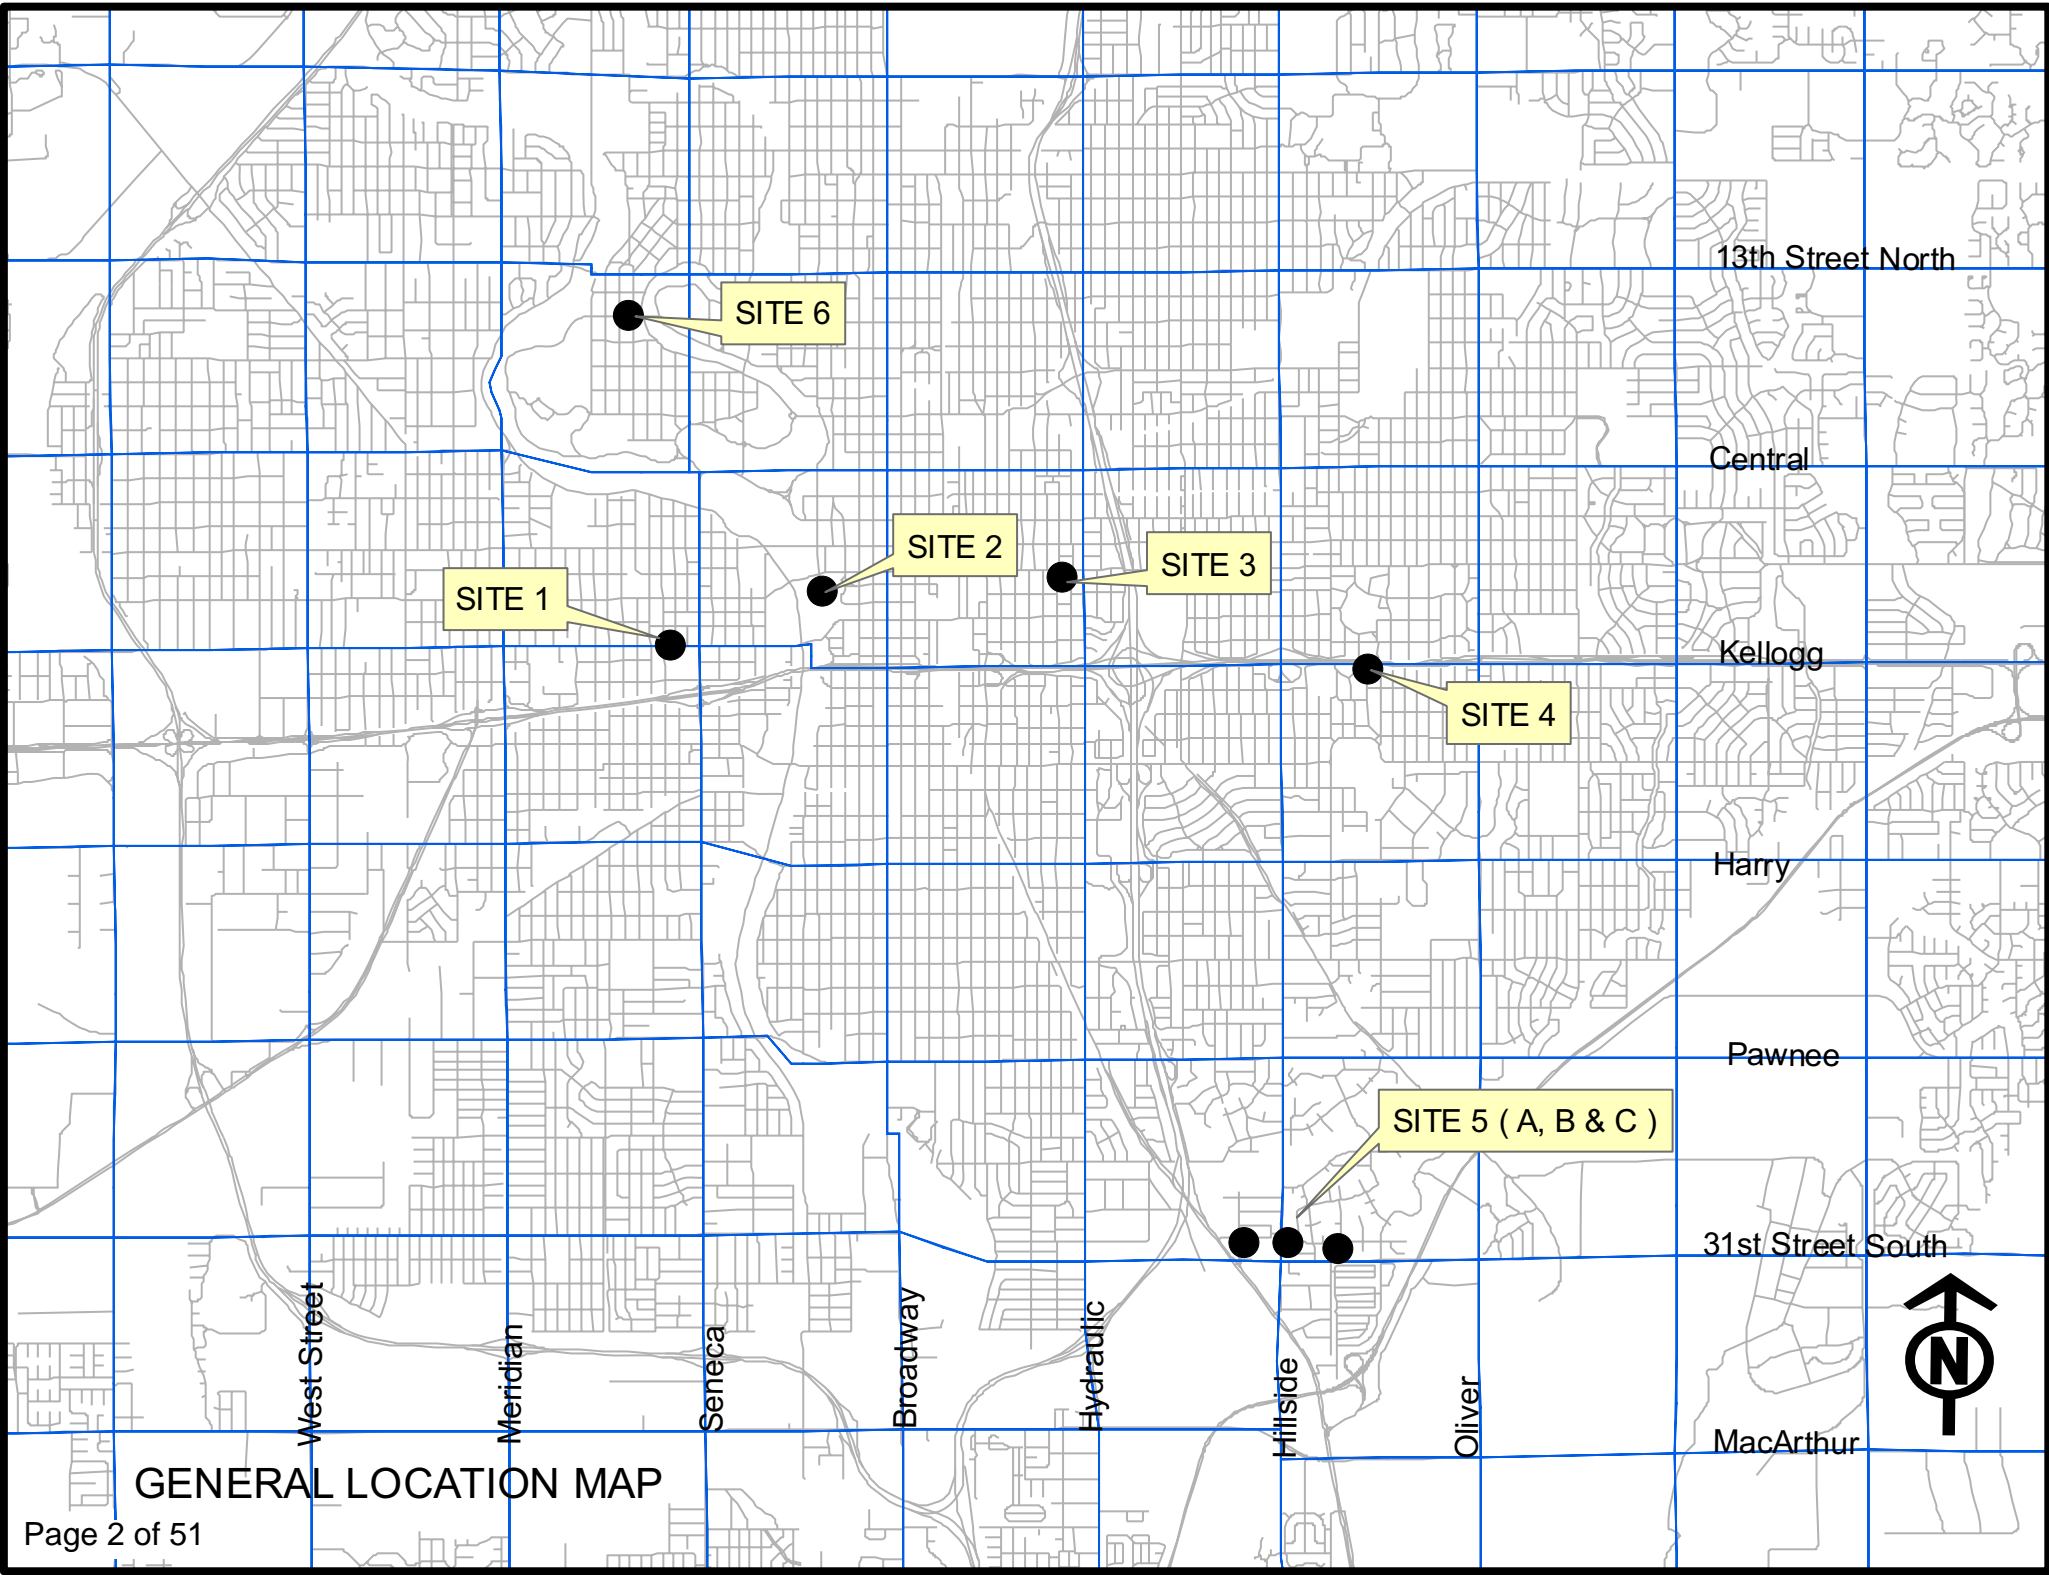

GENERAL LOCATION MAP

Bid Items by Site Reference

2010 Sanitary Sewer Rehabilitation Phase B

<u>Item</u>	<u>Site 1</u>	<u>Site 2</u>	<u>Site 3</u>	<u>Site 4</u>	<u>Site 5A</u>	<u>Site 5B</u>	<u>Site 5C</u>	<u>Site 6</u>	<u>Totals</u>	
Pipe, Cured-in-Place, 8"			149	331				1062	1542	lf
Pipe, Cured-in-Place, 10"	658	155							813	lf
Pipe, Cured-in-Place, 12"	162				708	1169	1100		3139	lf
Pipe, Cured-in-Place, 18"			360						360	lf
Pipe, Point Repair, Site 1	1								1	ls
Pipe, Point Repair, Site 5A					1				1	ls
Pipe, Point Repair, (6 lf) Site 5B						1			1	ls
Pipe, Point Repair, (10 lf) Site 5B						1			1	ls
Manhole, Standard SS (4')							1		1	ea
BMP Erosion Control									1	ls
Site Clearing									1	ls
Site Restoration									1	ls