
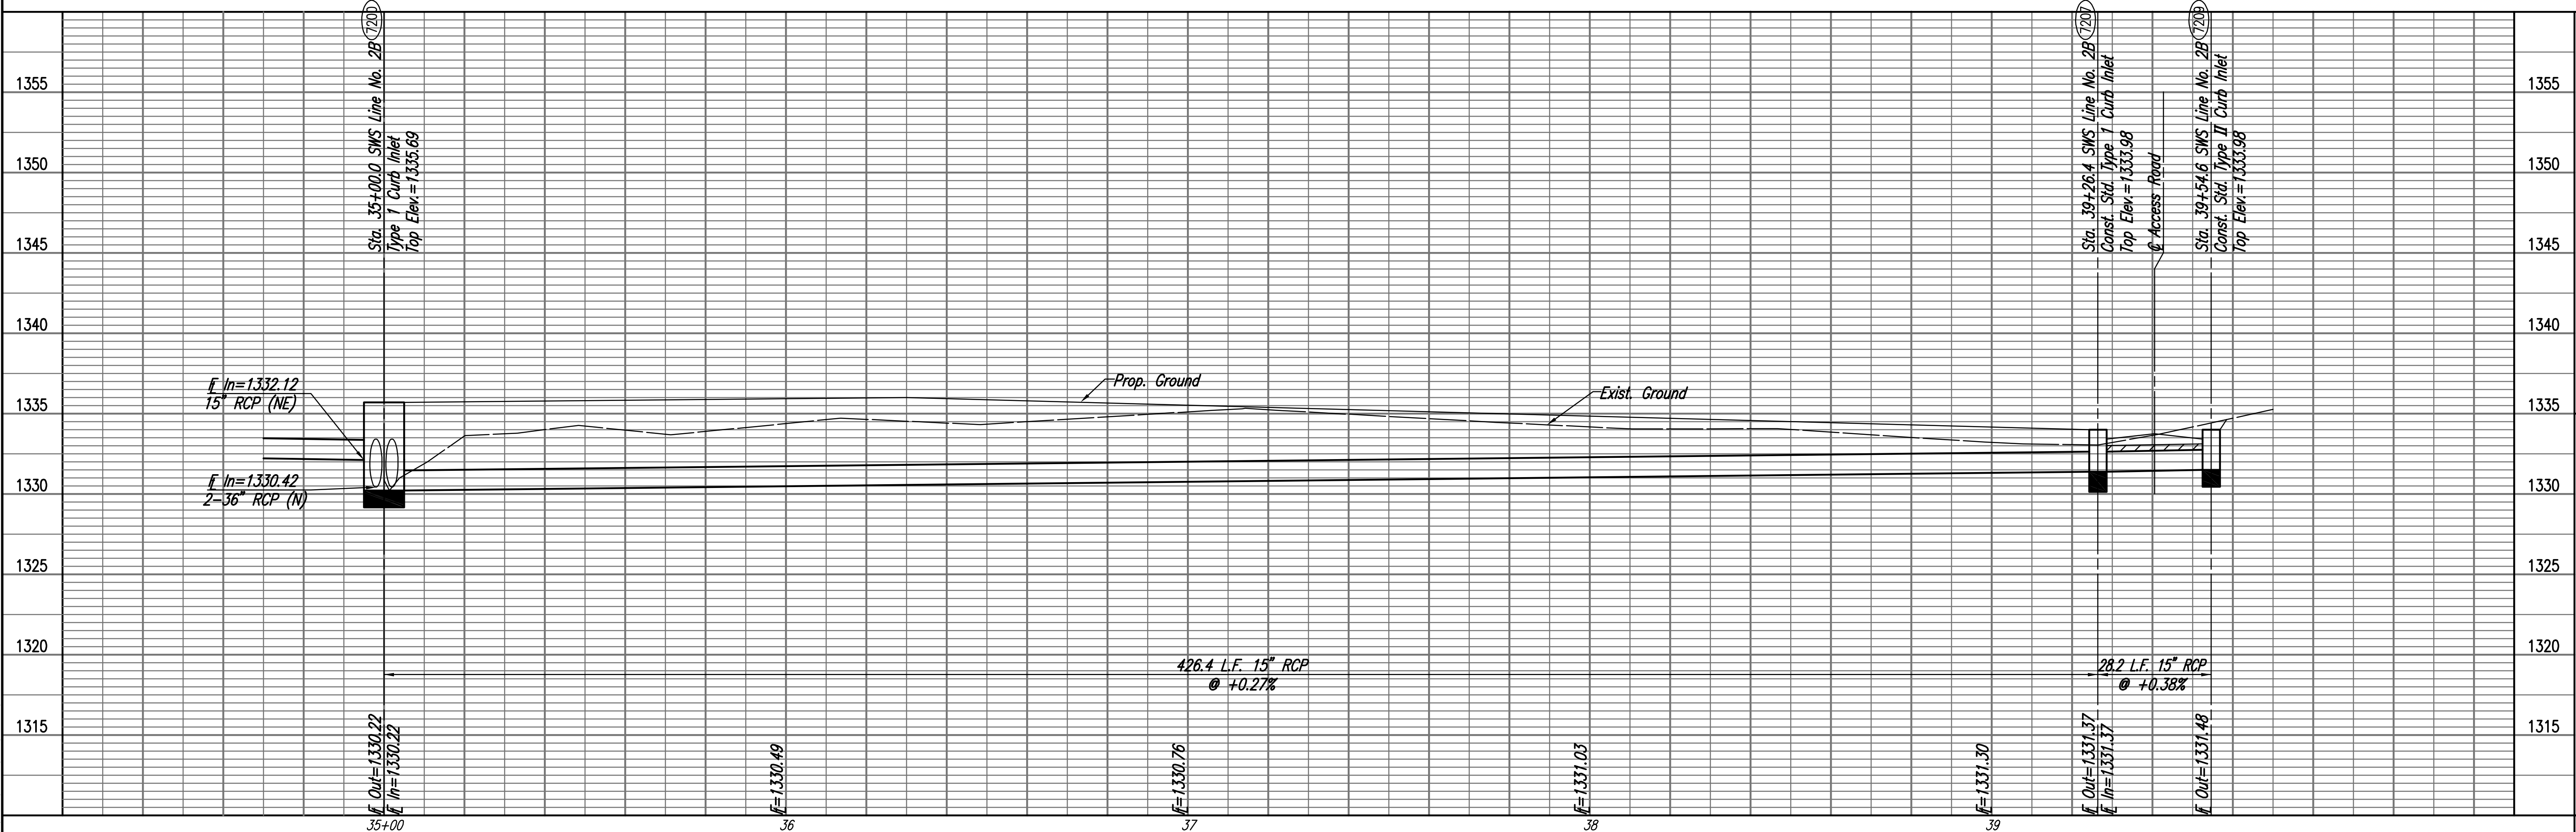


COORDINATE LIST		
POINT	NORTH	EAST
7200	41,226.7992	41,890.1346
7207	41,081.4034	41,489.2391
7208	41,082.8136	41,488.7277
7209	41,107.8824	41,479.6358

(7200) = COORDINATE POINT NO.
SEE SHEET NO. 3 FOR HORIZONTAL CONTROL

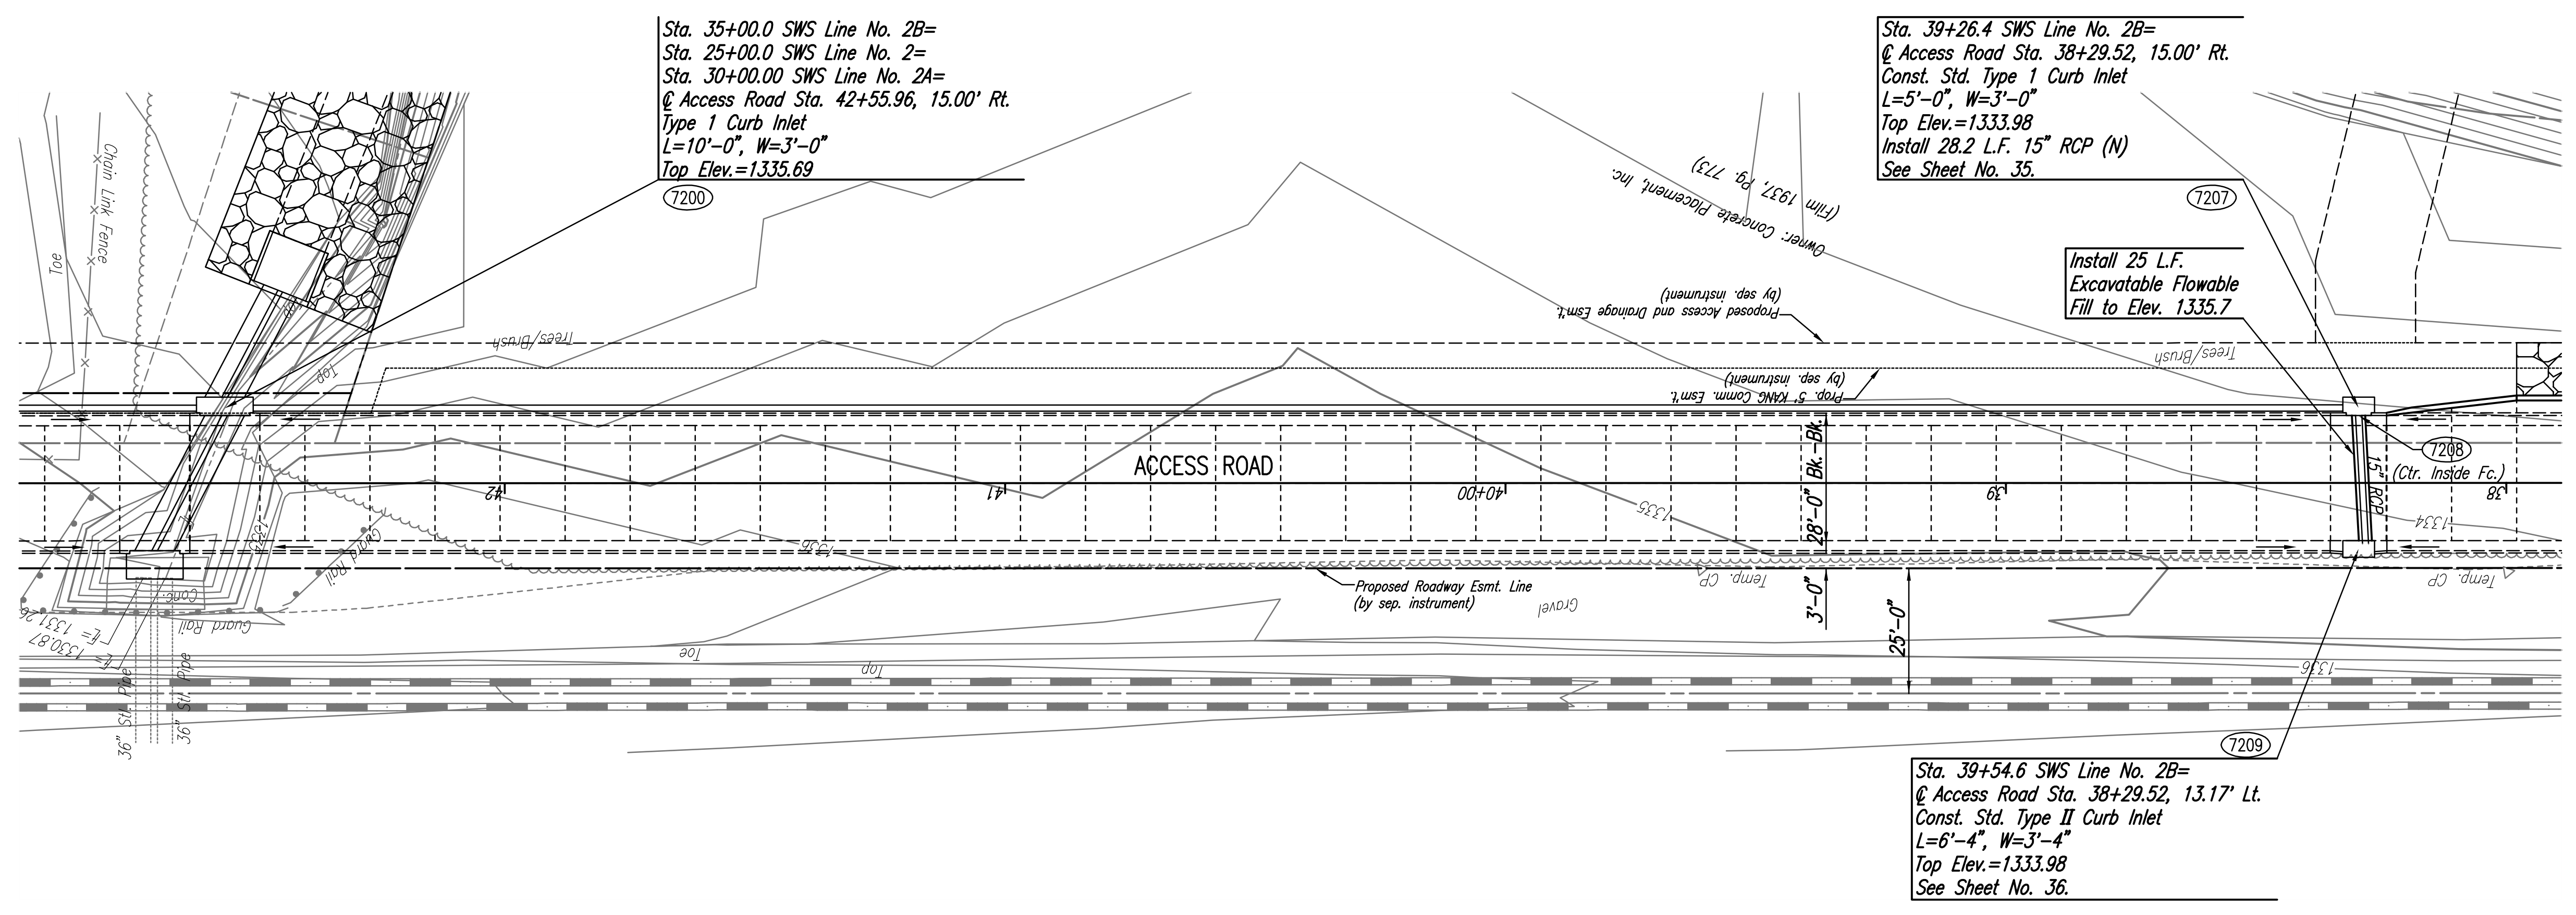

PLAN	CHECKED	BY	DATE
	CHECKED		

PROFILE	CHECKED	BY	DATE
	CHECKED		

Drawn: 01-18-2011 12:19:01 PM by: BJS
Plot Scale: 1:20 01-18-2011 12:19:25 PM by: BILL J. SEKSON
G:\2009\09307\000\PAVING\09307-33C-SWS LINE NO. 2B

HEARTLAND PREPAREDNESS CENTER
PAVING AND DRAINAGE IMPROVEMENTS
SWS LINE NO. 2B
STA. 35+00.0 TO STA. 39+54.8
JAMES L. ARMOUR, P.E. - CITY ENGINEER
CITY OF WICHITA PROJ. NO. 472-84898

Professional Engineering Consultants, P.A.
309 S. TORRENS, WICHITA, KANSAS 67202
316-262-2091 • FAX 316-262-3003

Designed By: BMM
Drawn By: BJS
Job No.: 35-09307
Date: December 2009