


PROJECT NO.	YEAR	SHEET NO.	TOTAL SHEETS
35-09307		48	59

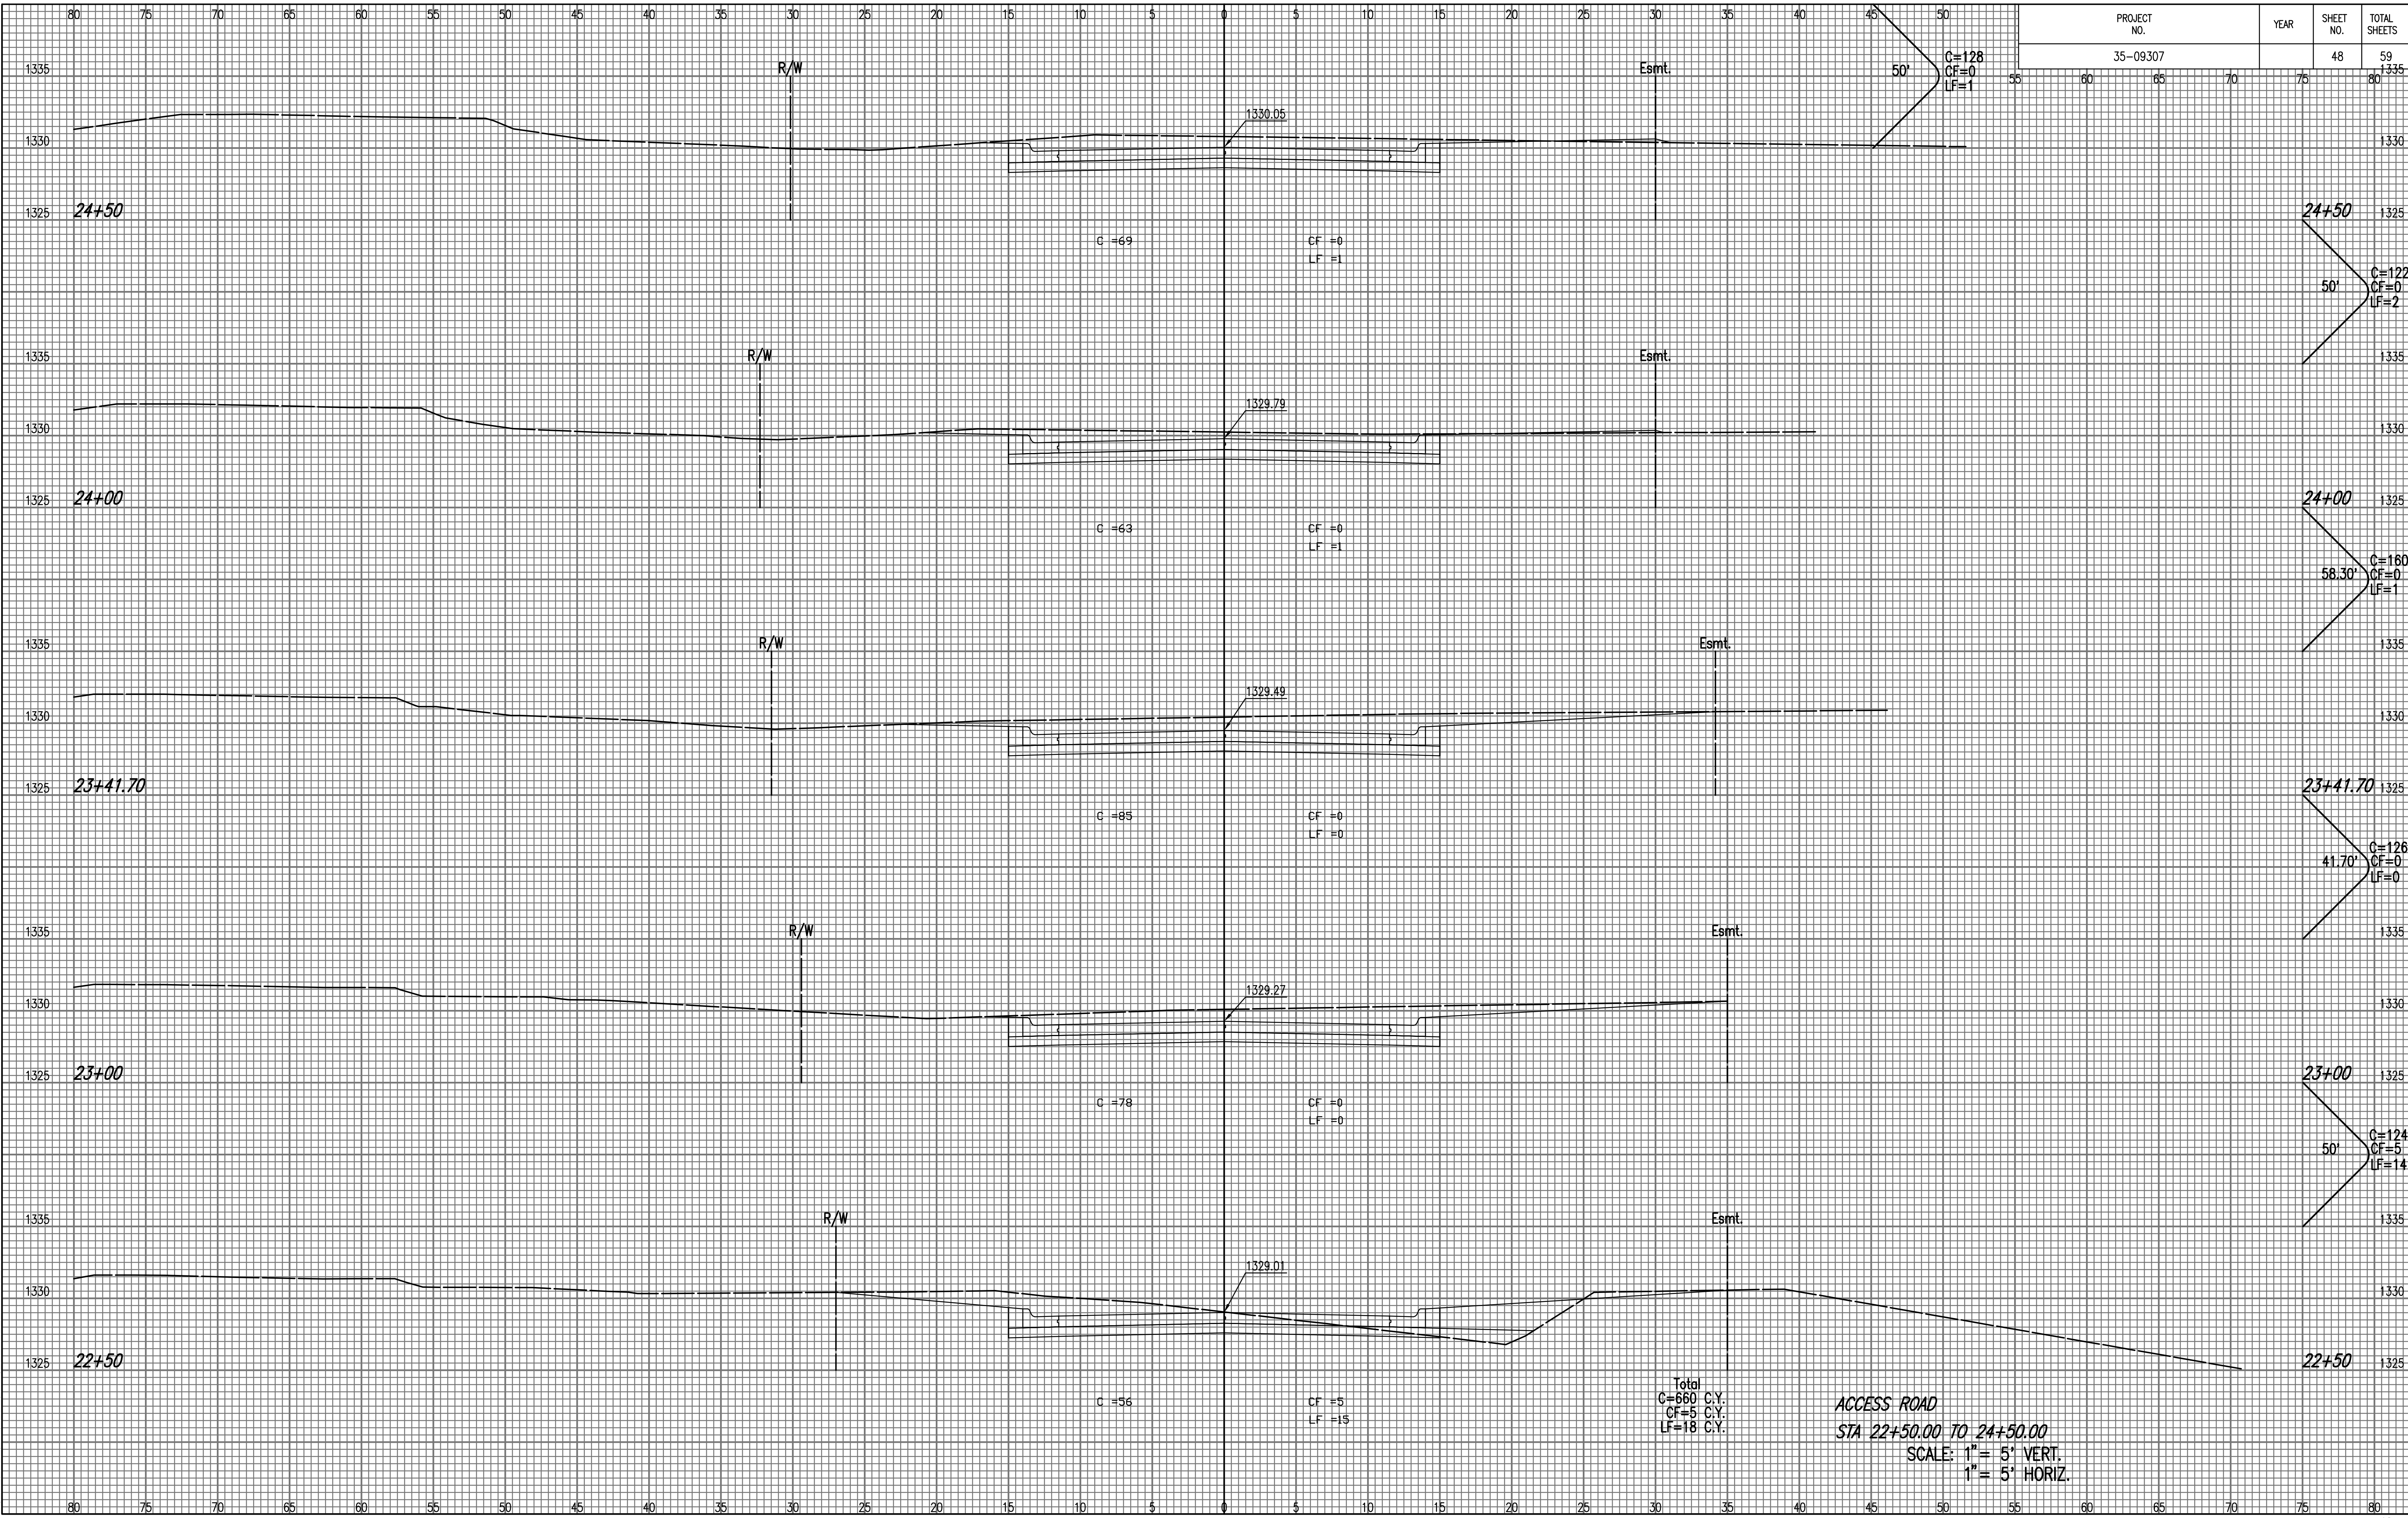

NOTE BOOK NO.	TEMPLATE AREAS CHECKED

Scaled 01-17-2011 1:20:05 PM by BJS
 Plot Scale 1:1 01-17-2011 3:03:25 PM by BILL J. SCDSON
 C:\2009\09307\000\PAVING\YSEC\09307-48C-CROSS SECTION 3

ACCESS ROAD
STA 22+50.00 TO 24+50.00
 SCALE: 1" = 5' VERT.
 1" = 5' HORIZ.

Total
 C=660 C.Y.
 CF=5 C.Y.
 LF=18 C.Y.