


PROJECT NO.	YEAR	SHEET NO.	TOTAL SHEETS
35-09307		49	59

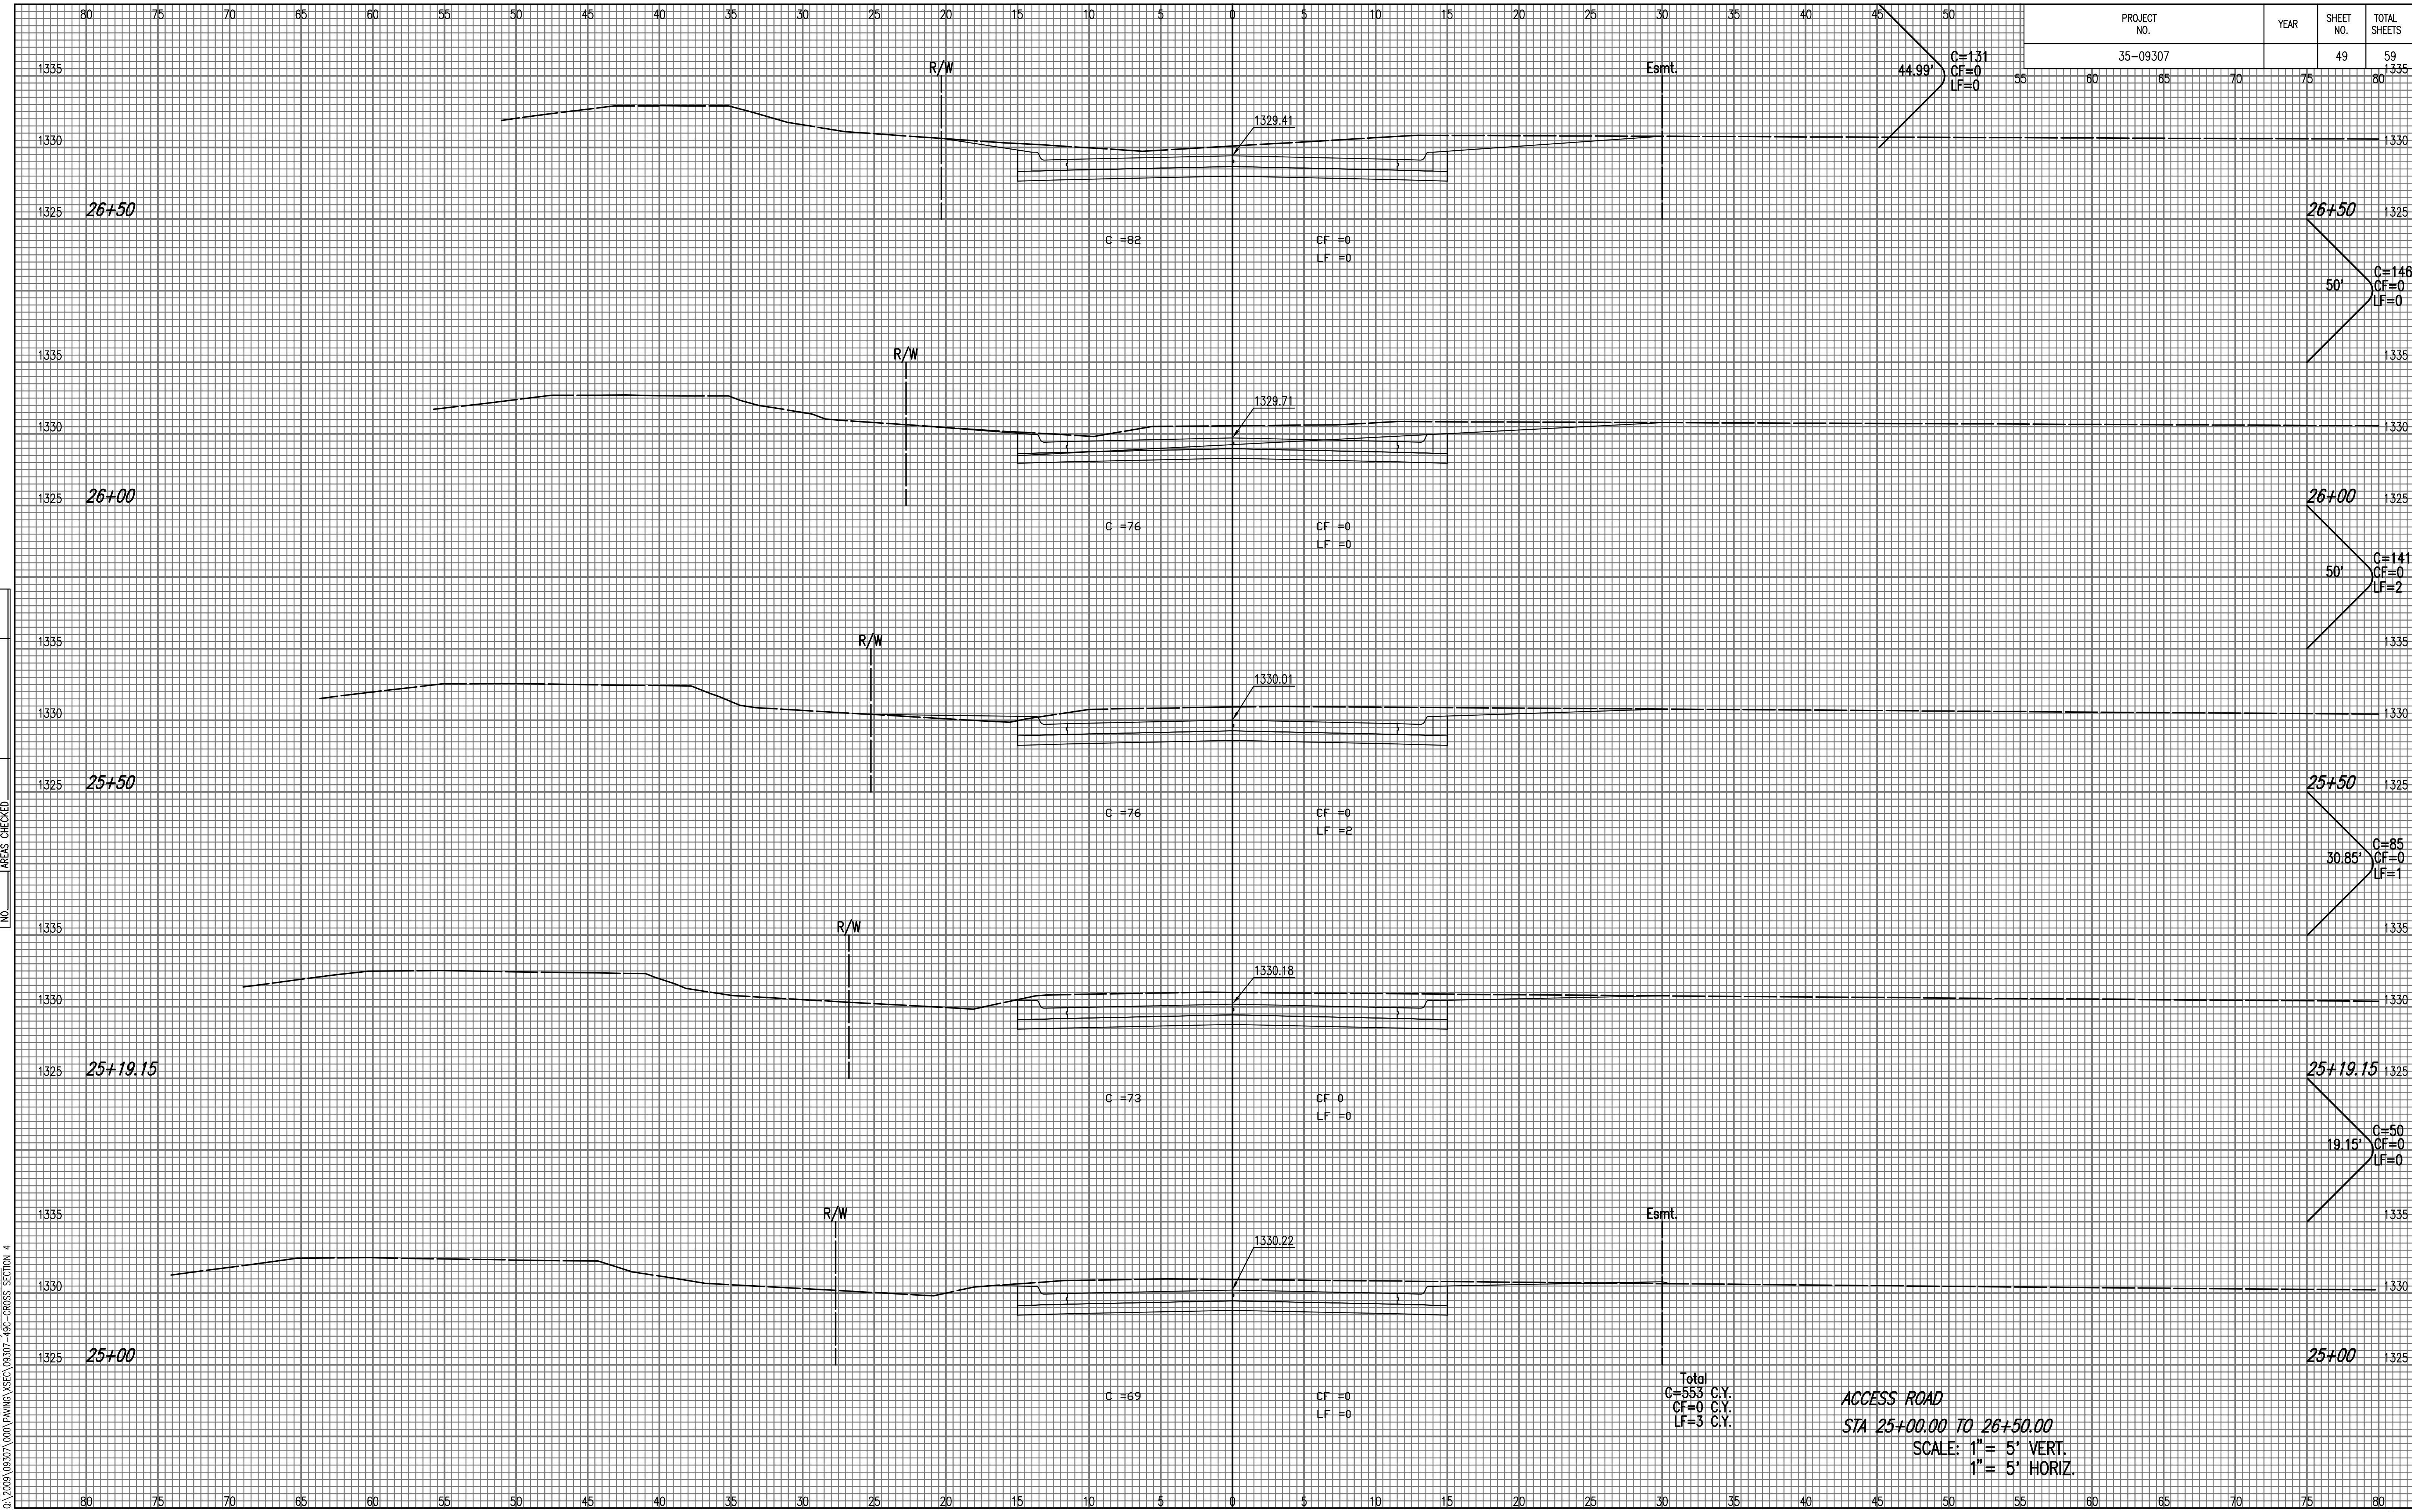

NOTE BOOK NO.	TEMPLATE AREAS CHECKED

Scaled 01-17-2011 1:21:54 PM by BIS
 Plot Scale 1:1 01-17-2011 3:04:36 PM by BILL J. SCDSON
 O:\2009\09307\000\PAVING\SSC\09307-48C-CROSS SECTION 4

ACCESS ROAD
STA 25+00.00 TO 26+50.00
 SCALE: 1" = 5' VERT.
 1" = 5' HORIZ.