


PROJECT NO.	YEAR	SHEET NO.	TOTAL SHEETS
35-09307		50	59

NOTE BOOK NO.	TEMPLATE AREAS CHECKED

Scaled 01-17-2011 1:23:46 PM by BJS  
 Plot Scale 1:1 01-17-2011 3:05:25 PM by BILL J. SCDSON  
 O:\2009\09307\000\PAVING\YSEC\09307-500-CROSS SECTION 5

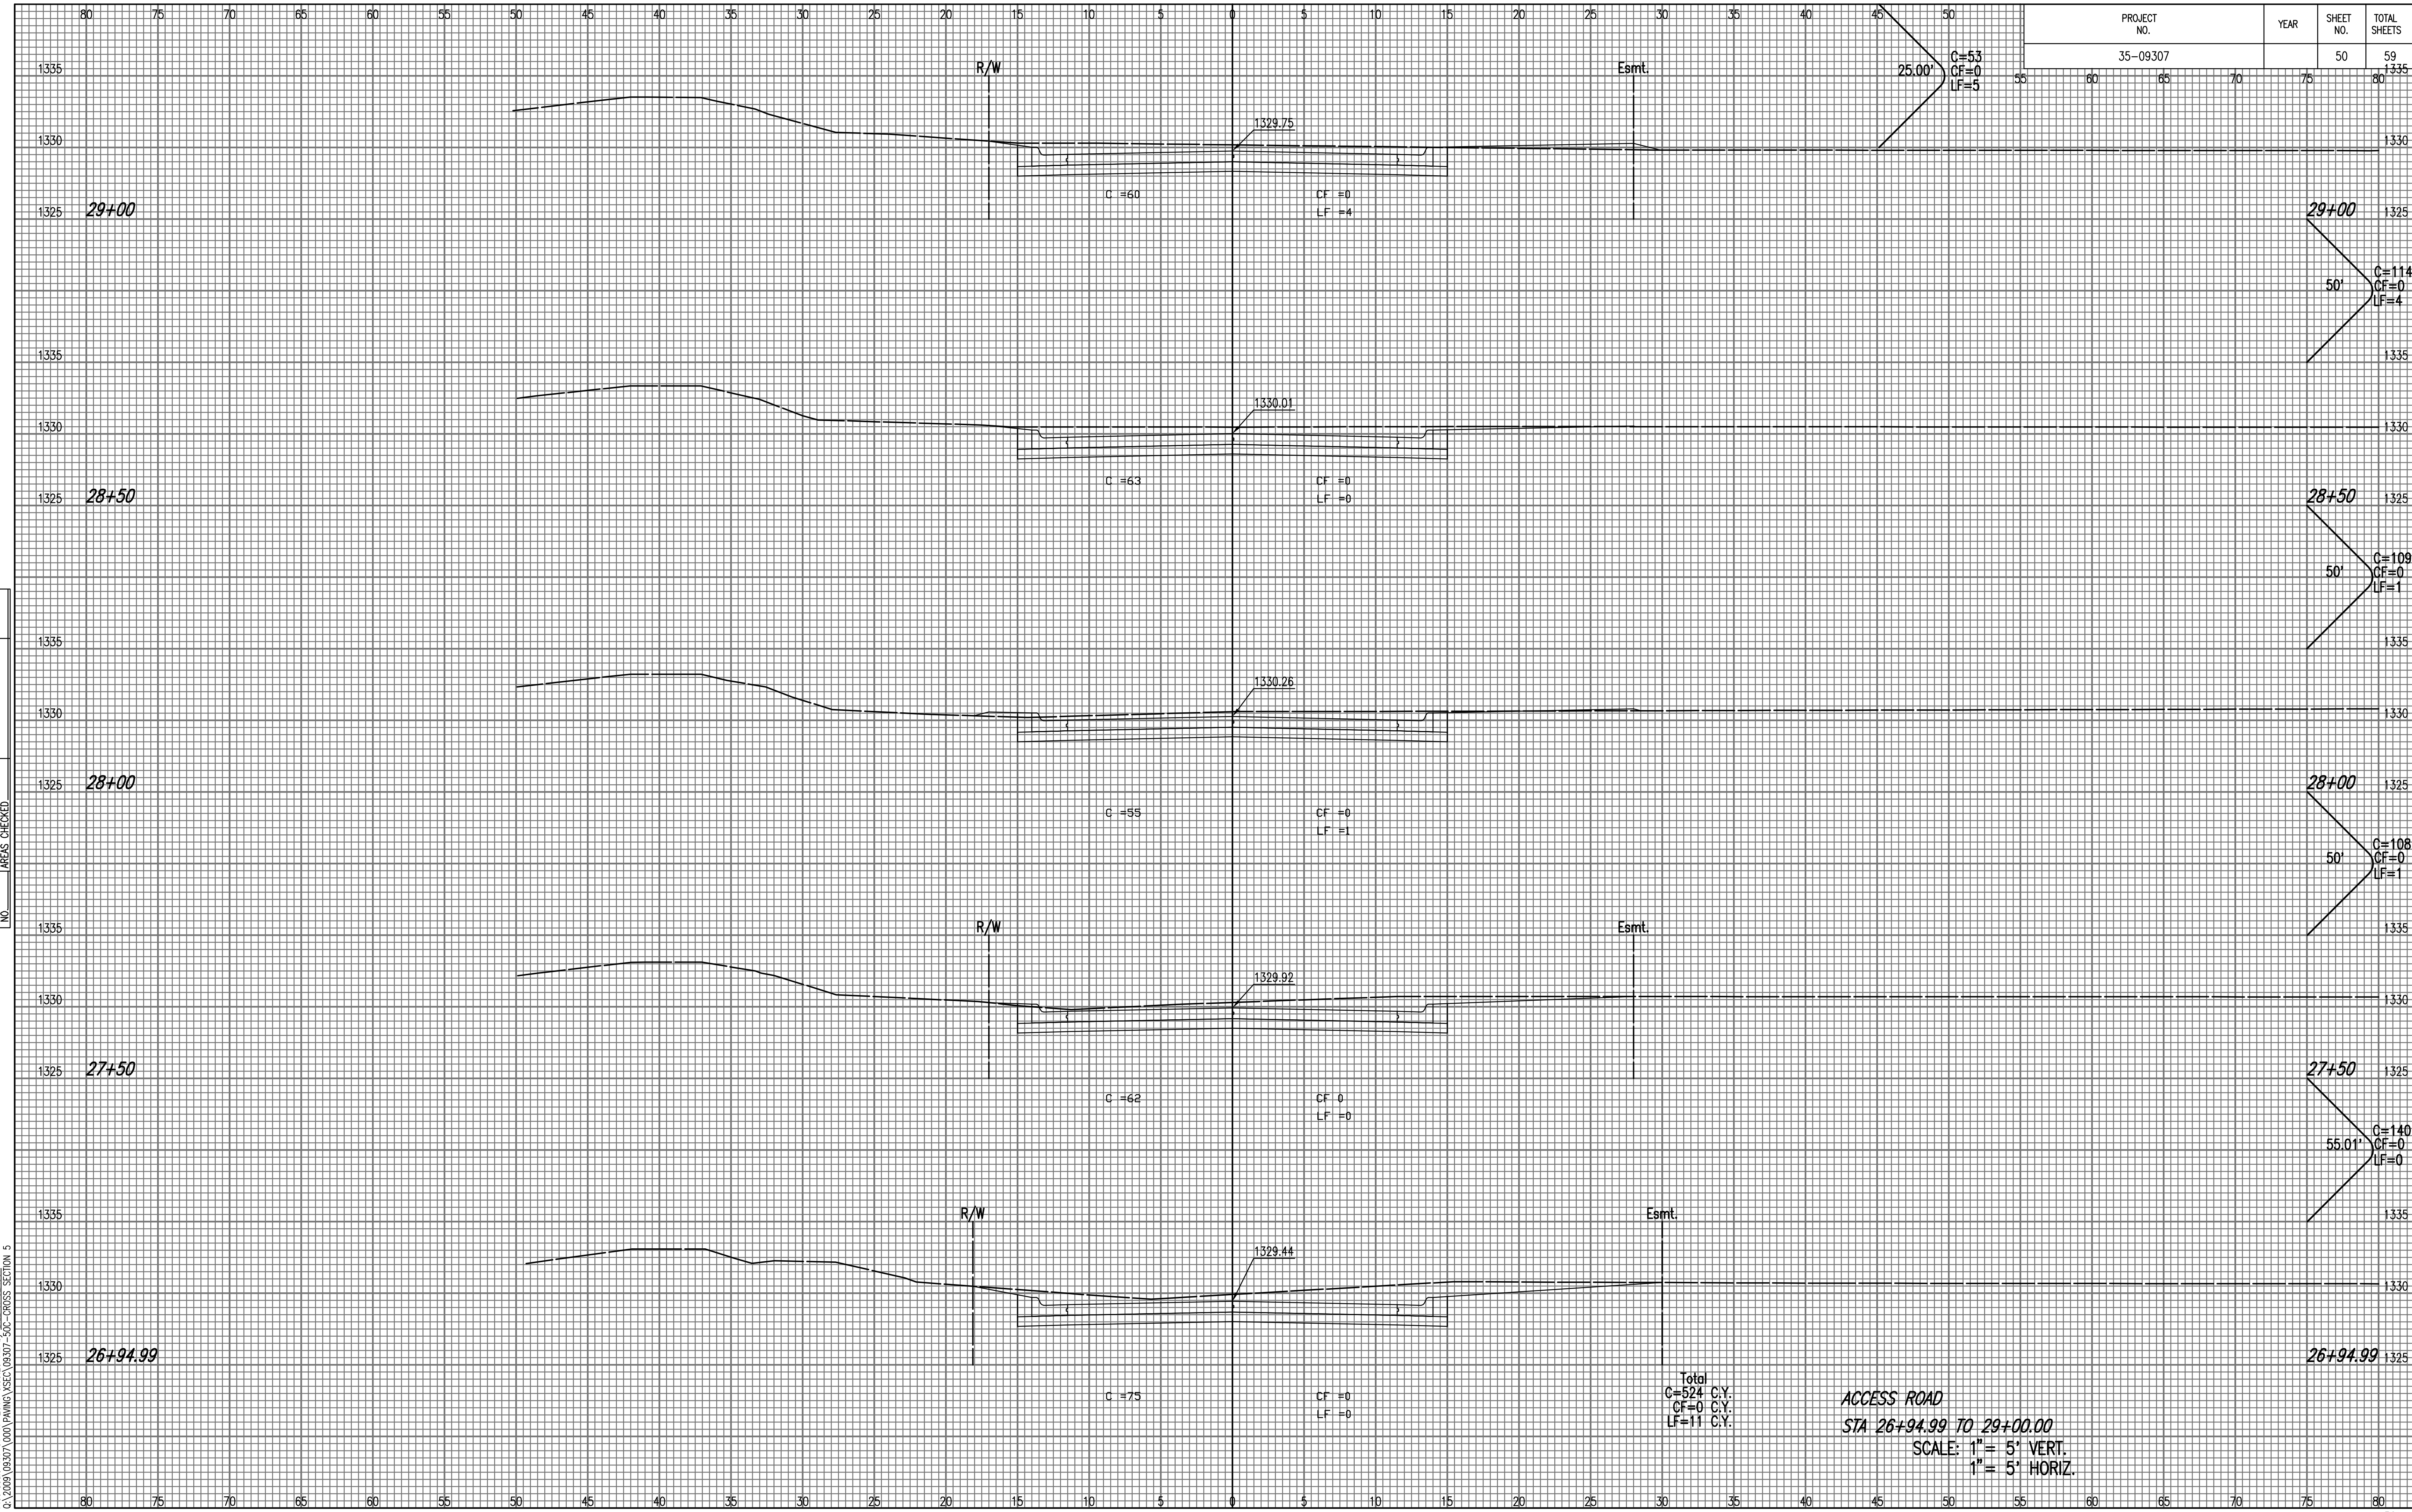

**ACCESS ROAD**  
**STA 26+94.99 TO 29+00.00**  
 SCALE: 1" = 5' VERT.  
 1" = 5' HORIZ.