


PROJECT NO.	YEAR	SHEET NO.	TOTAL SHEETS
35-09307		52	59

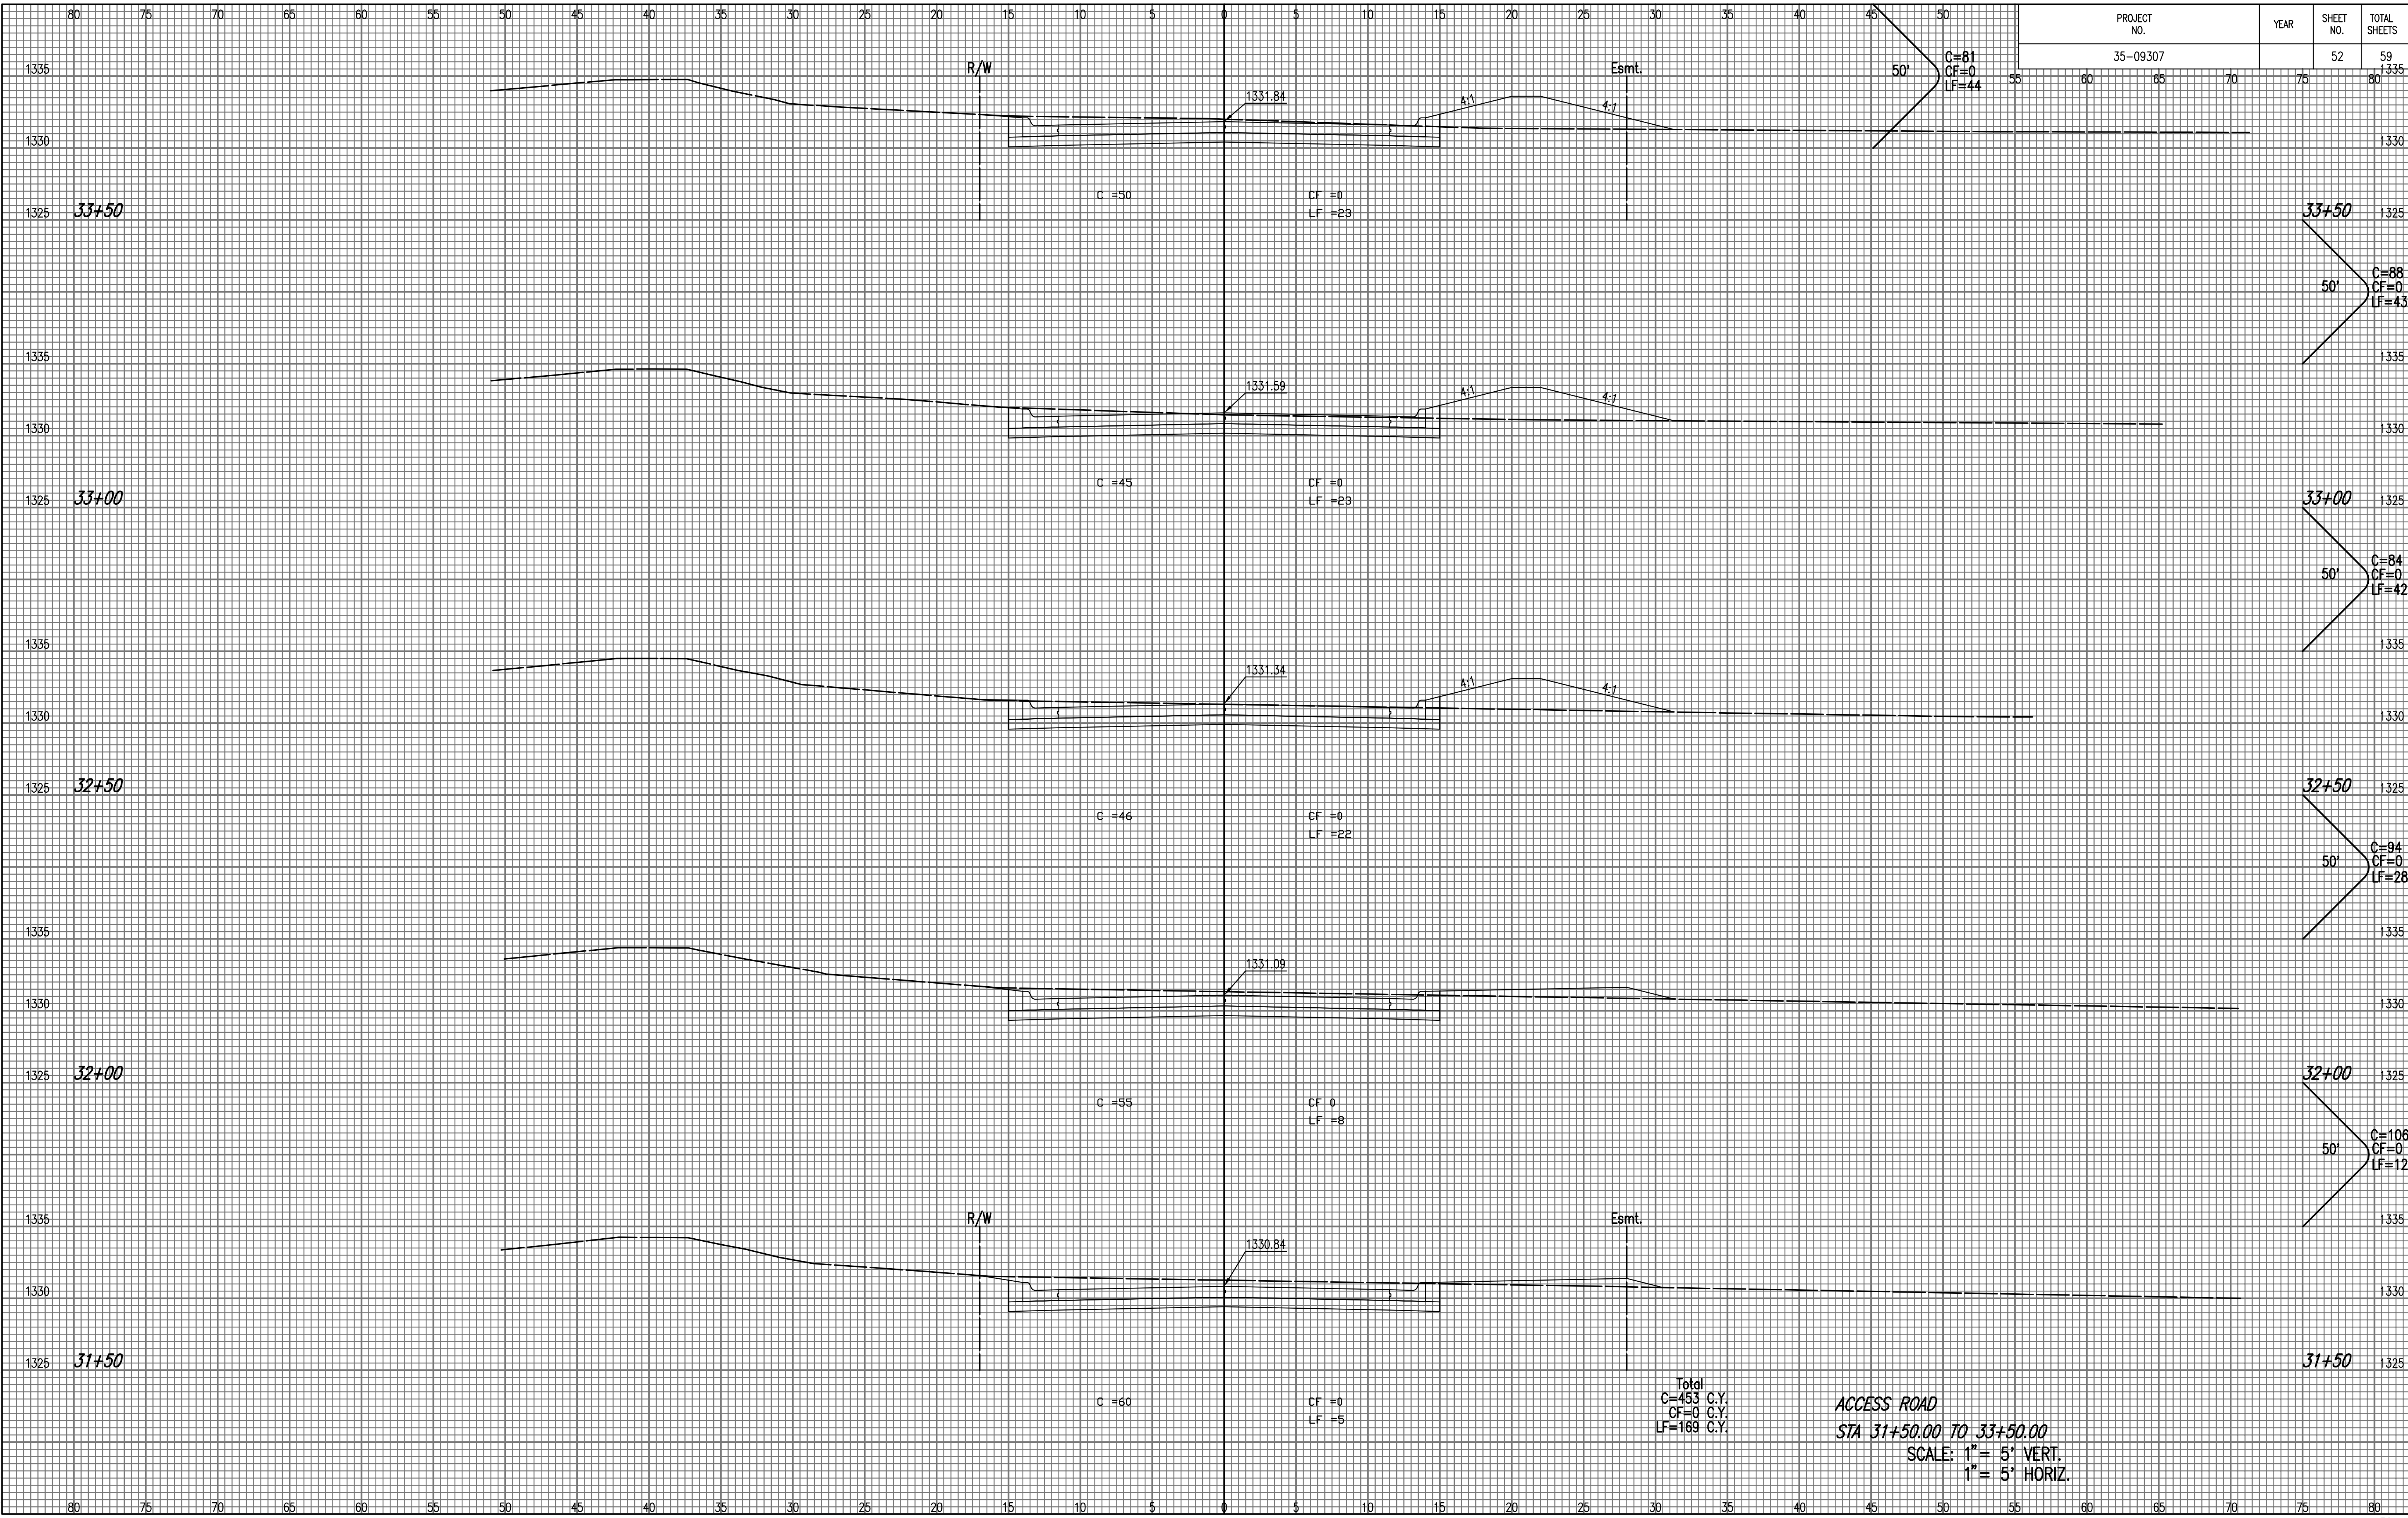

NOTE BOOK NO.	TEMPLATE AREAS CHECKED

Scaled 01-17-2011 1:27:42 PM by BJS
 Plot Scale 1:1 01-17-2011 3:02:26 PM by BILL J. SCDSON
 O:\2009\09307\000\PAVING\YSEC\09307-522-CROSS SECTION 7

ACCESS ROAD
STA 31+50.00 TO 33+50.00
 SCALE: 1" = 5' VERT.
 1" = 5' HORIZ.