


PROJECT NO.	YEAR	SHEET NO.	TOTAL SHEETS
35-09307		53	59

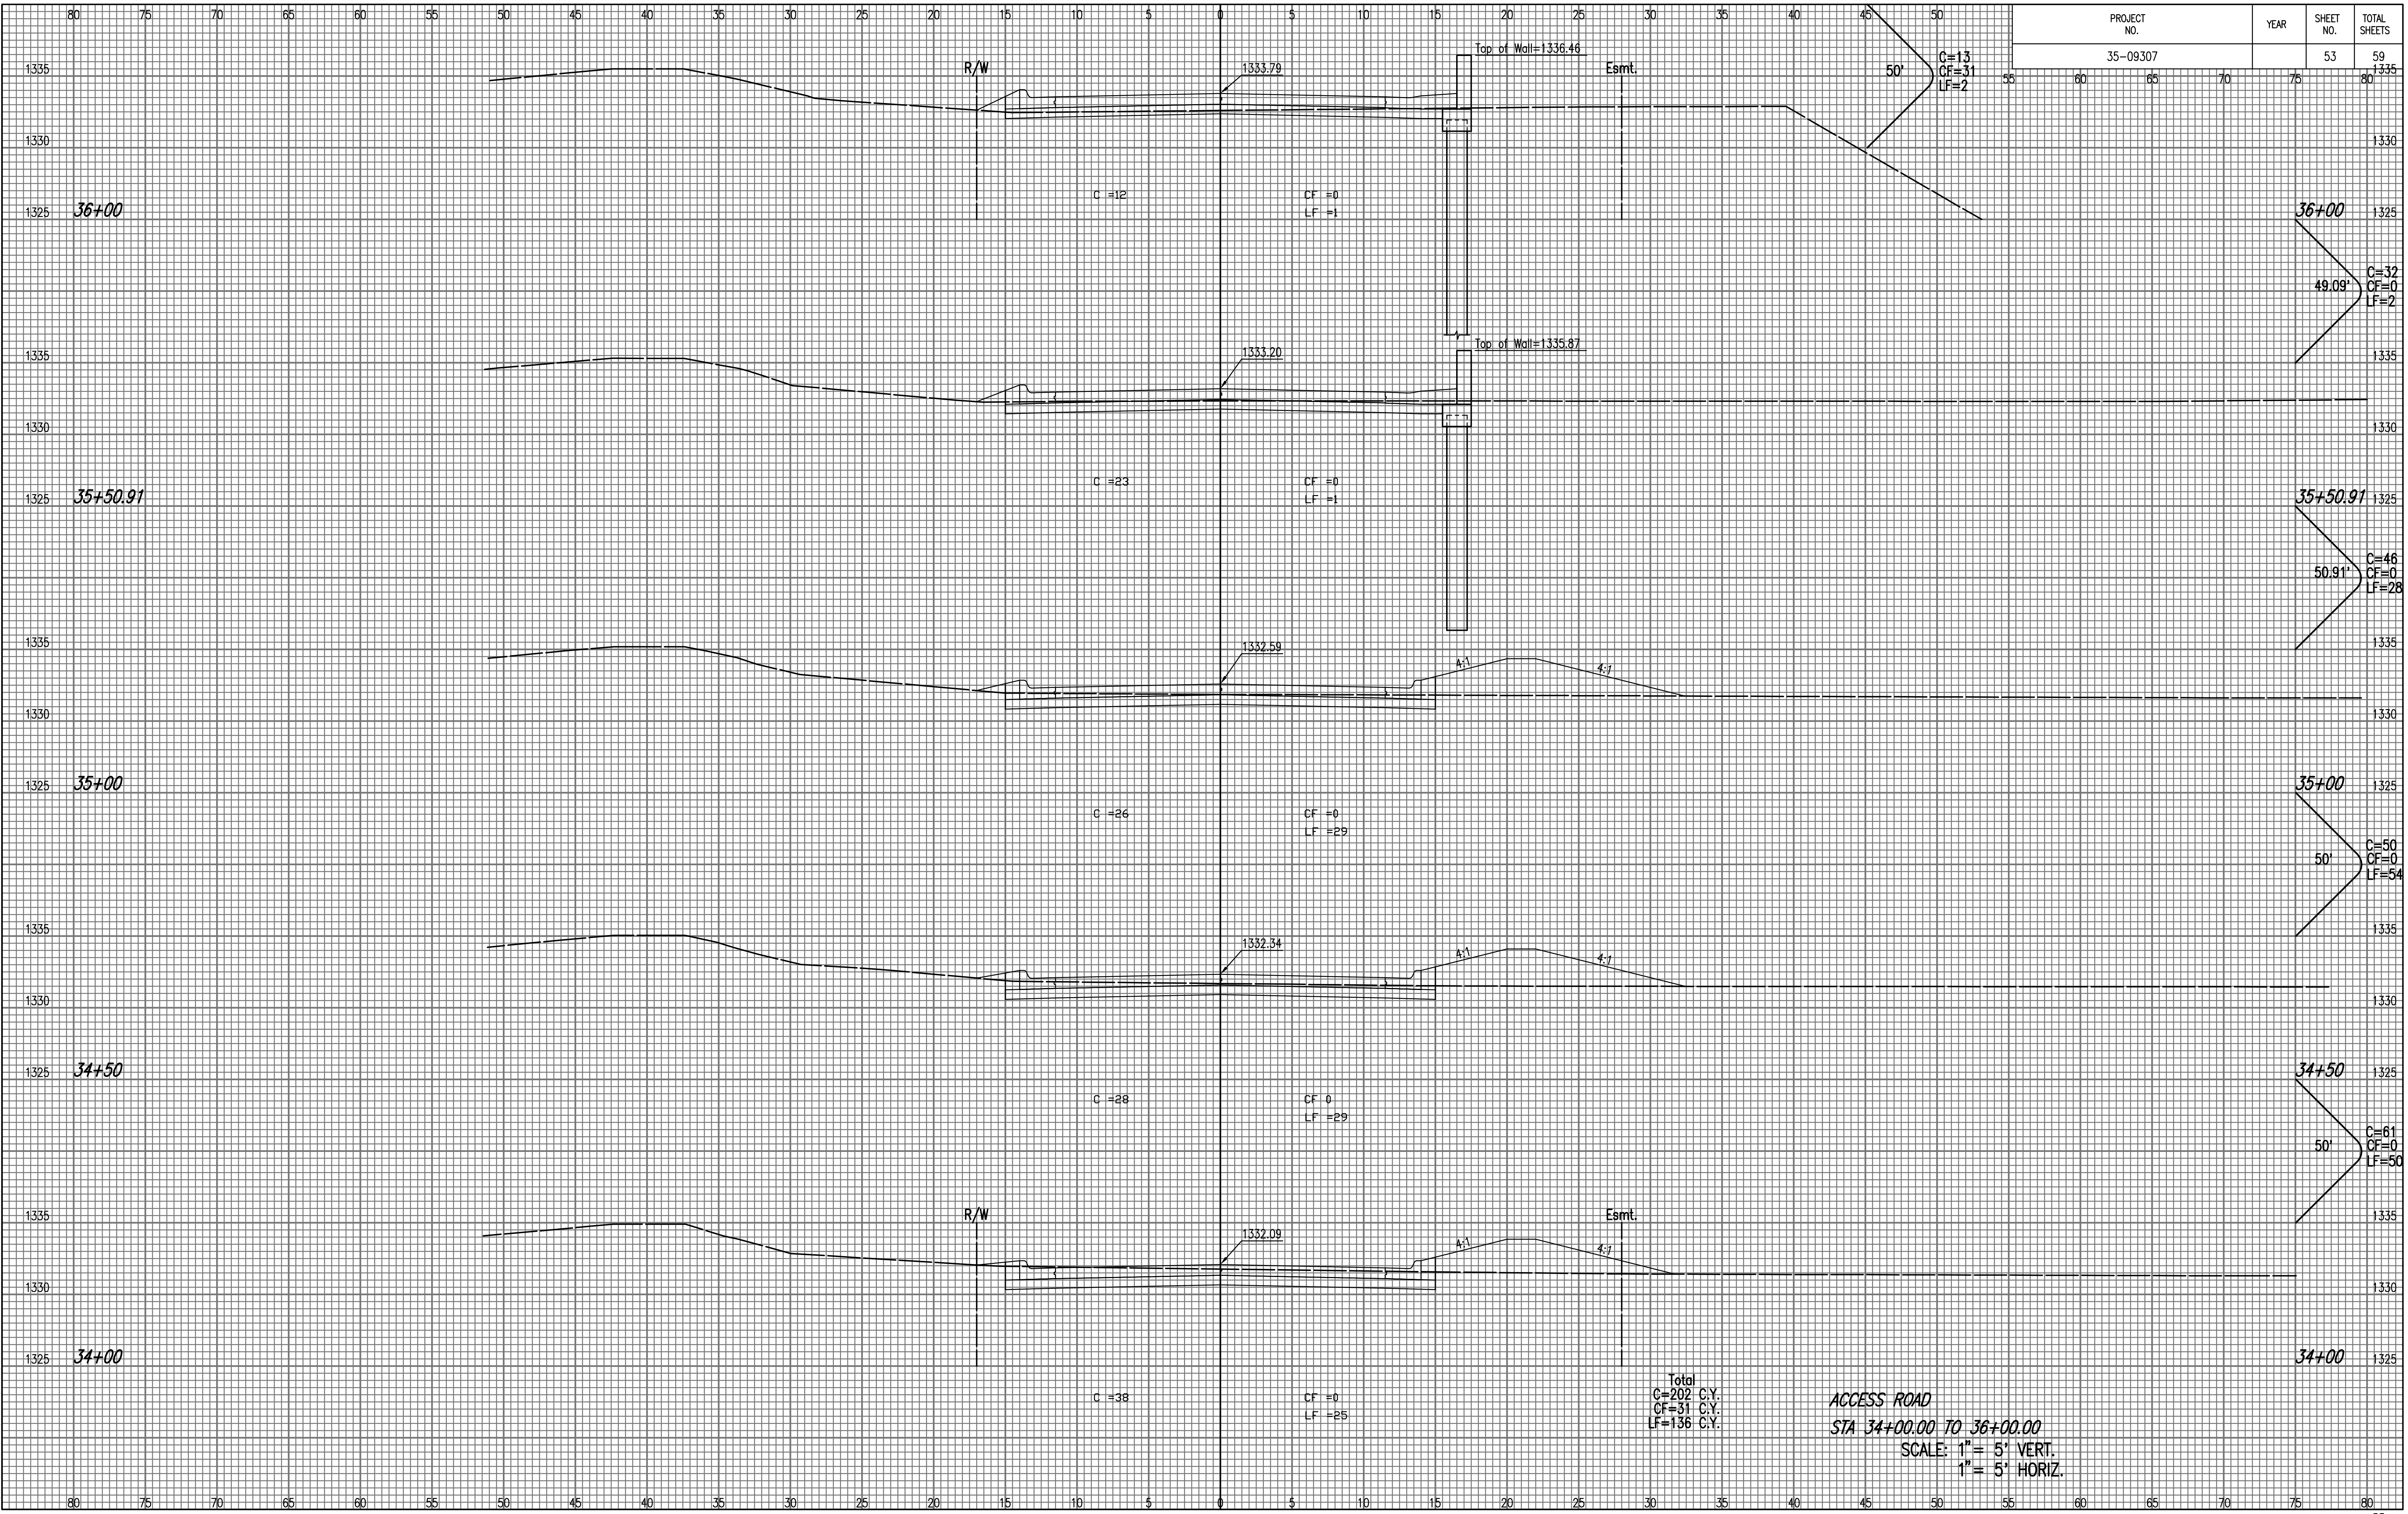

NOTE BOOK TEMPLATE AREAS CHECKED	NO.

Saved 01-17-2011 1:31:05 PM by BUS  
 Proj. Scale: 0.1000 / 2011 3:08:58 PM by BILL J. SIKESON  
 C:\2009\09307\001\Drawings\35-09307-53-CROSS SECTION B