


PROJECT NO.	YEAR	SHEET NO.	TOTAL SHEETS
35-09307		56	59

NOTE BOOK NO.	TEMPLATE AREAS CHECKED

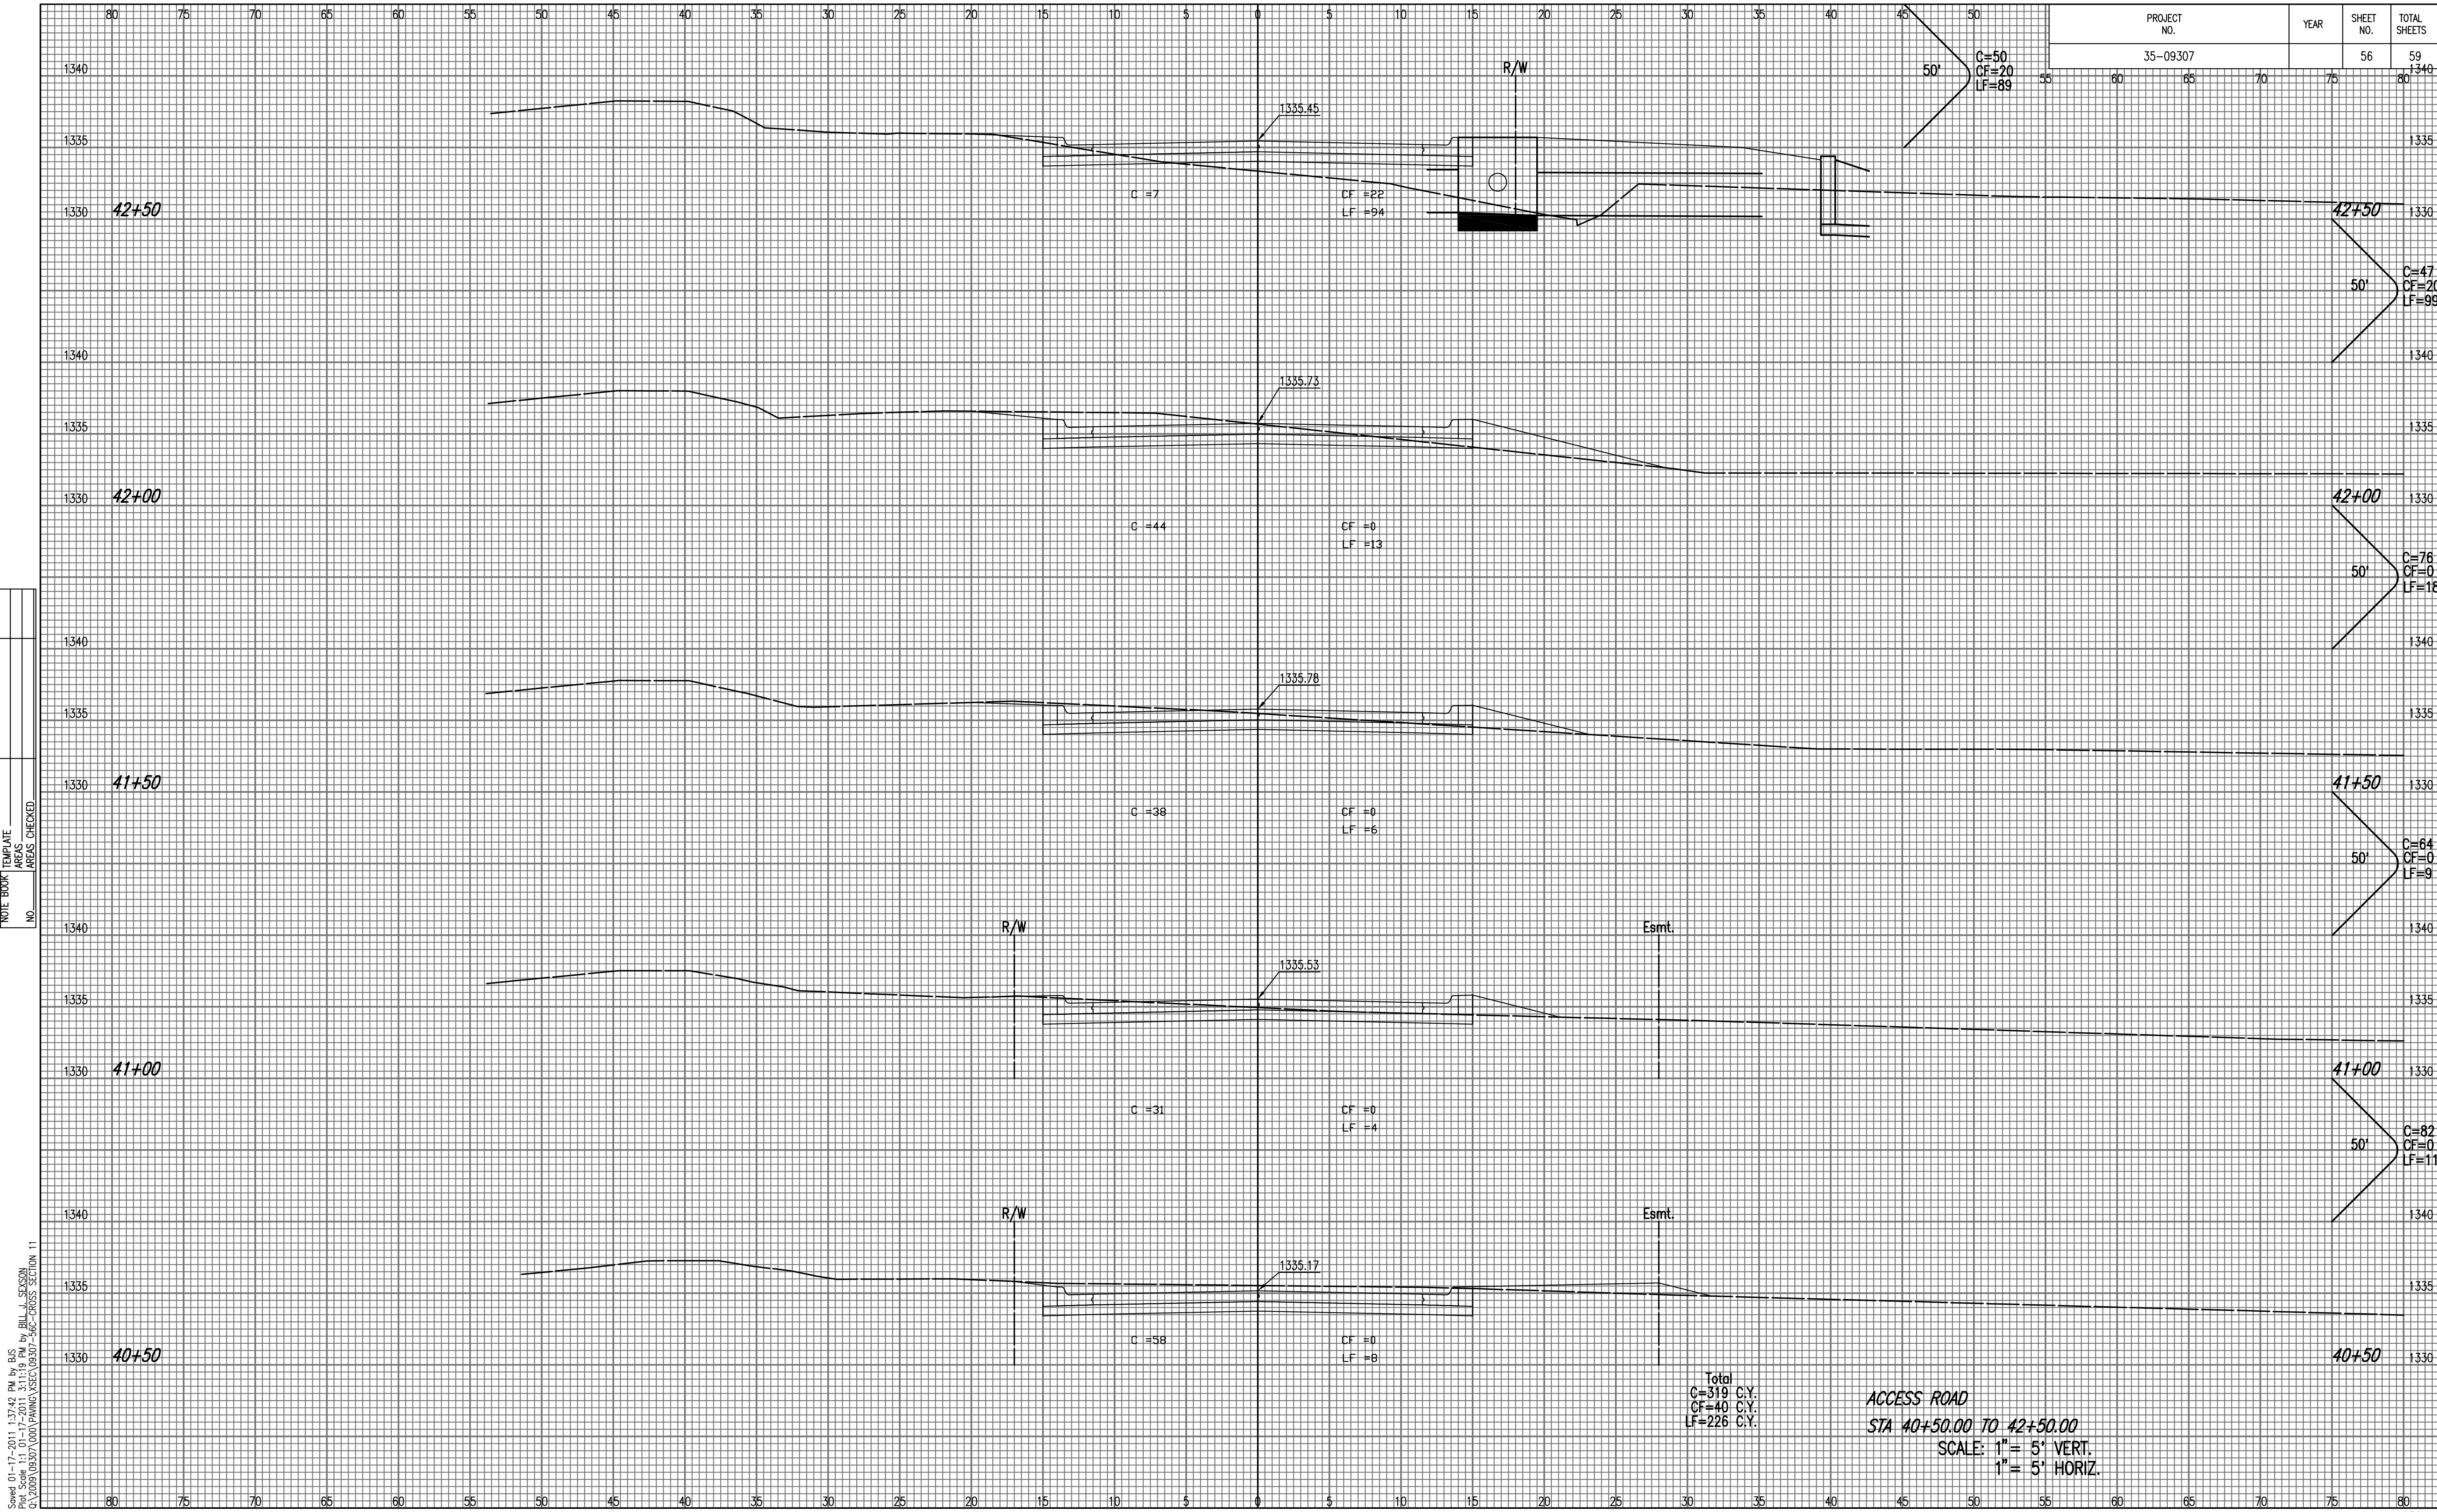

Total  
 C=319 C.Y.  
 CF=40 C.Y.  
 LF=226 C.Y.

ACCESS ROAD  
 STA 40+50.00 TO 42+50.00  
 SCALE: 1" = 5' VERT.  
 1" = 5' HORIZ.

Scaled 01-17-2011 1:37:42 PM by BJS  
 Plot Scale 1:1 01-17-2011 3:11:19 PM by BILL J. SCDSON  
 O:\2009\09307\000\PAVING\XSEC\09307-560-CROSS SECTION 11