


PROJECT NO.	YEAR	SHEET NO.	TOTAL SHEETS
35-09307		57	59

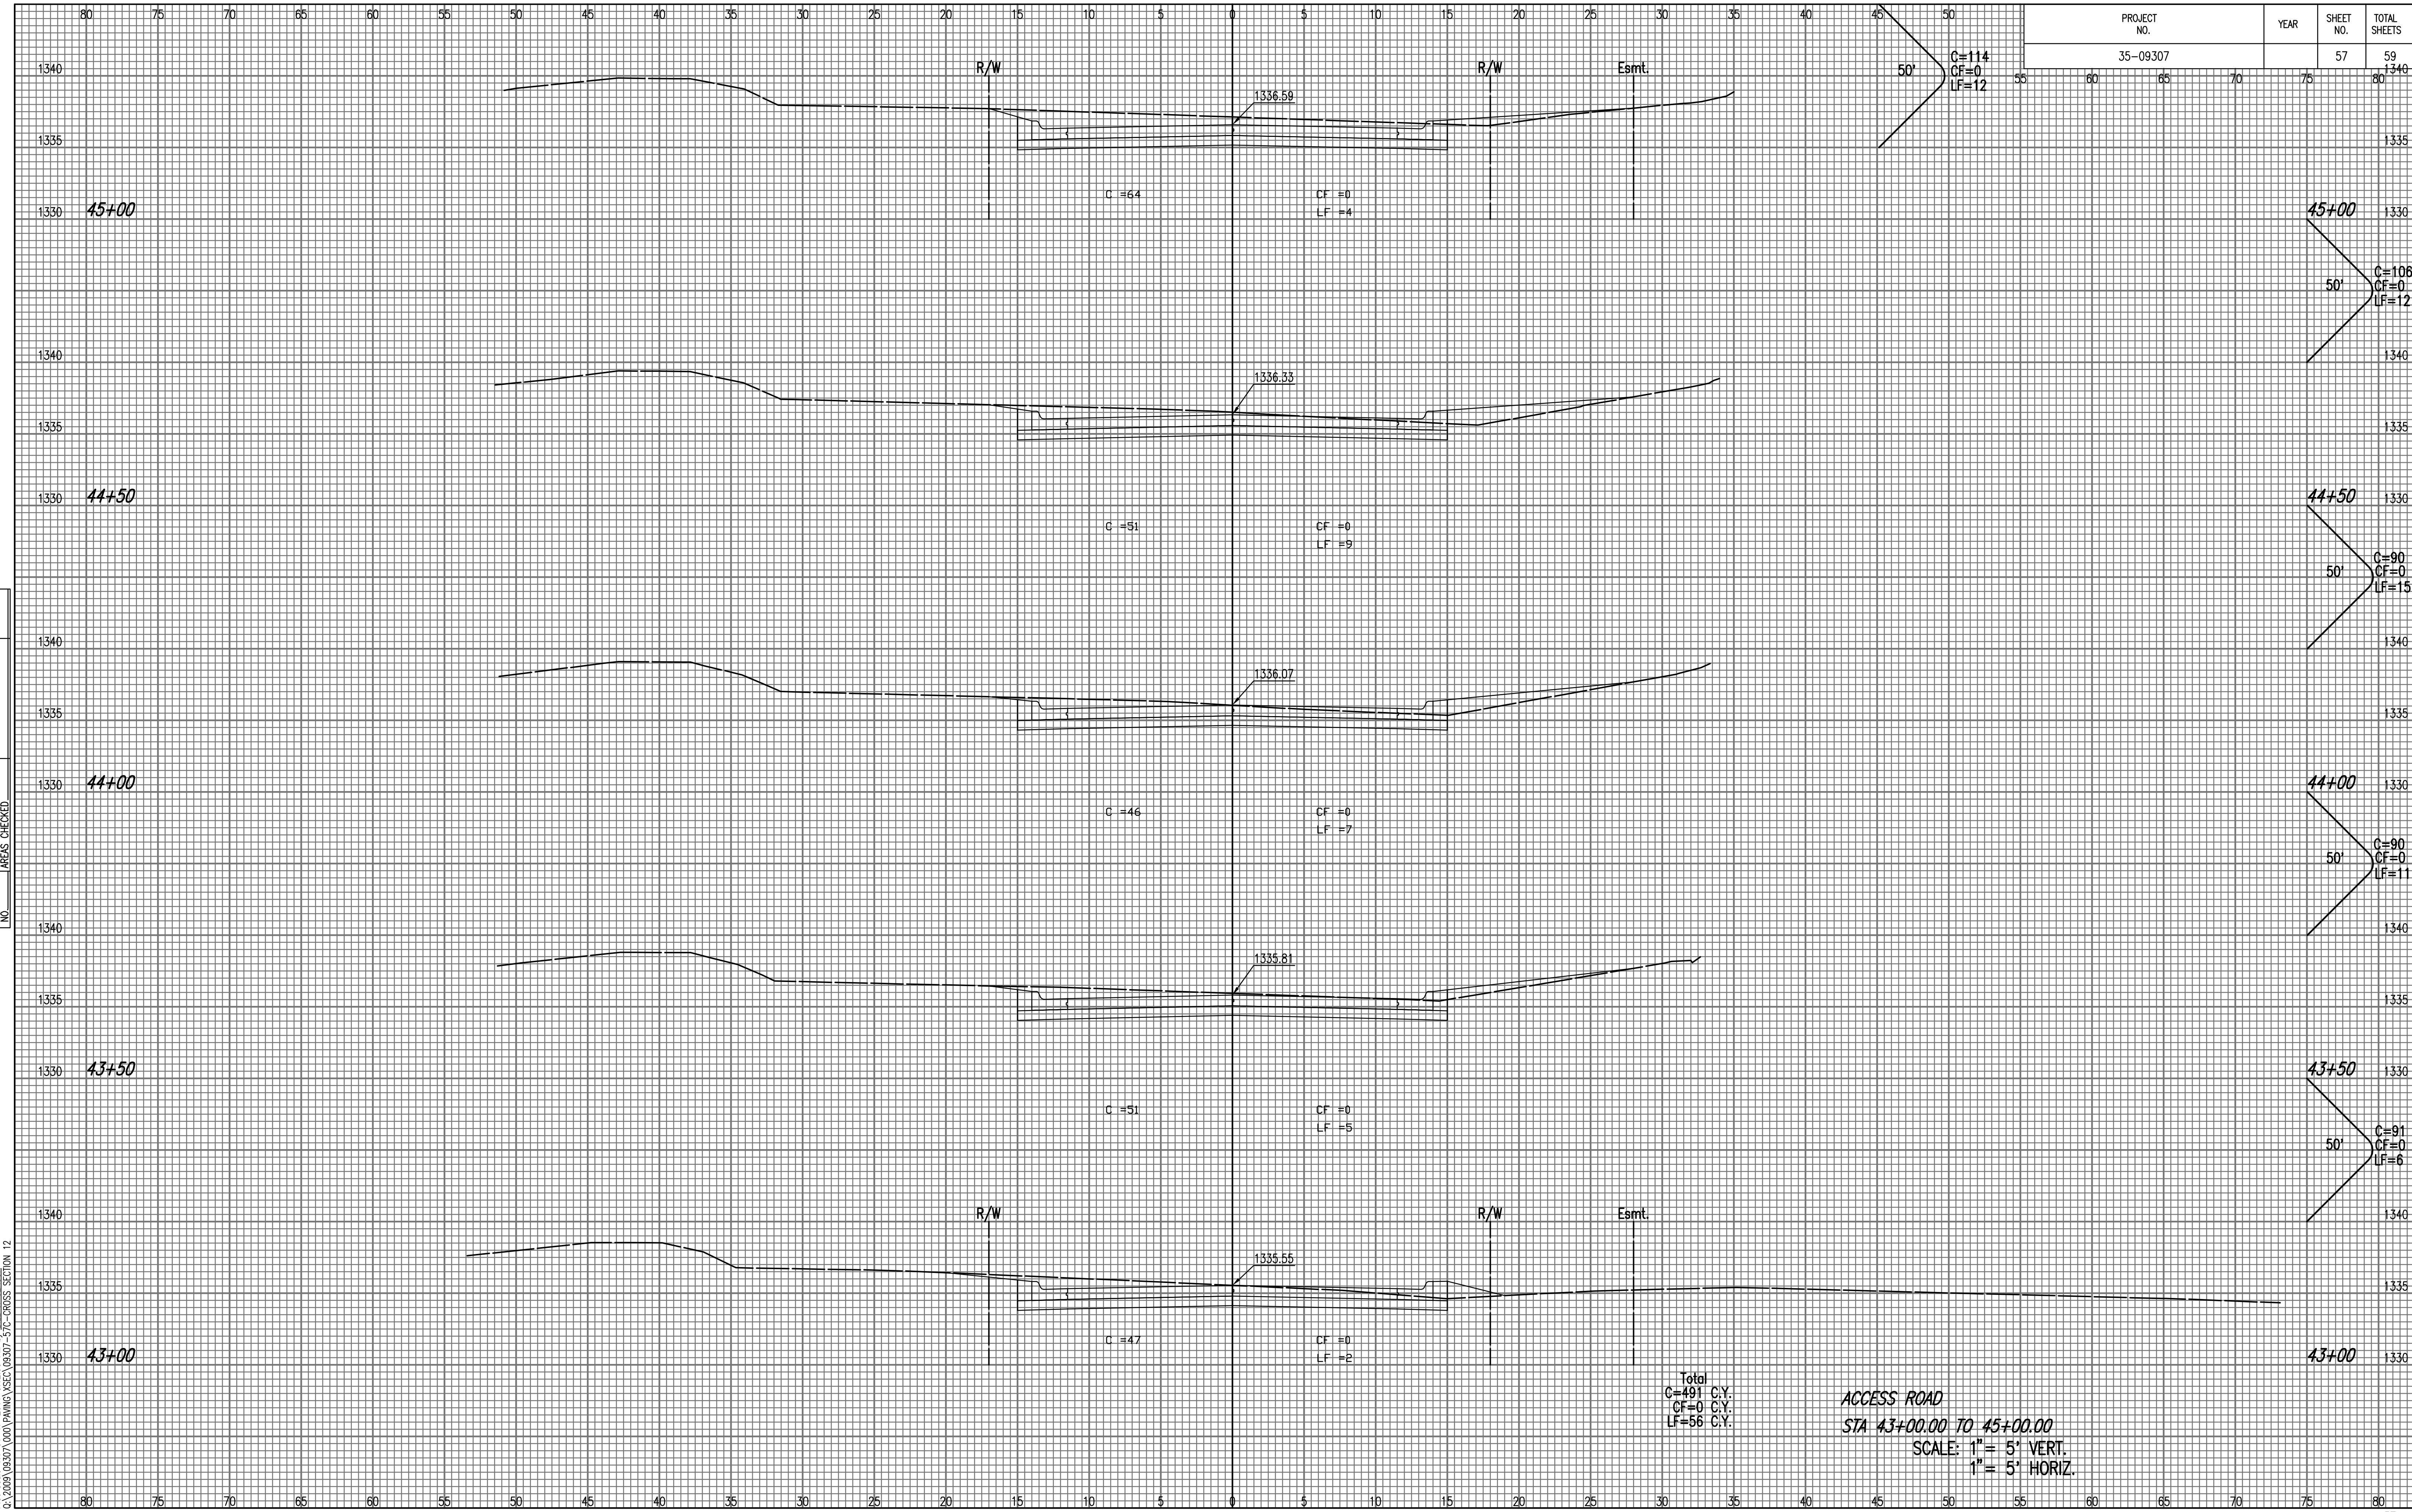

NOTE BOOK NO.	TEMPLATE AREAS CHECKED

Saved: 01-17-2011 1:39:42 PM by BJS  
 Plot Scale: 1" = 5' VERT. 1" = 5' HORIZ.  
 0:\2009\09307\000\PAVING\SSC\09307-57P-CROSS SECTION 12