


PROJECT NO.	YEAR	SHEET NO.	TOTAL SHEETS
35-09307		58	59

NOTE BOOK NO.	TEMPLATE AREAS CHECKED

Scaled 01-17-2011 1:41:42 PM by BJS
 Plot Scale 1:1 01-17-2011 3:15:09 PM by BILL J. SCDSON
 C:\2009\09307\000\PAVING\YSEC\09307-360-CROSS-SECTION 13

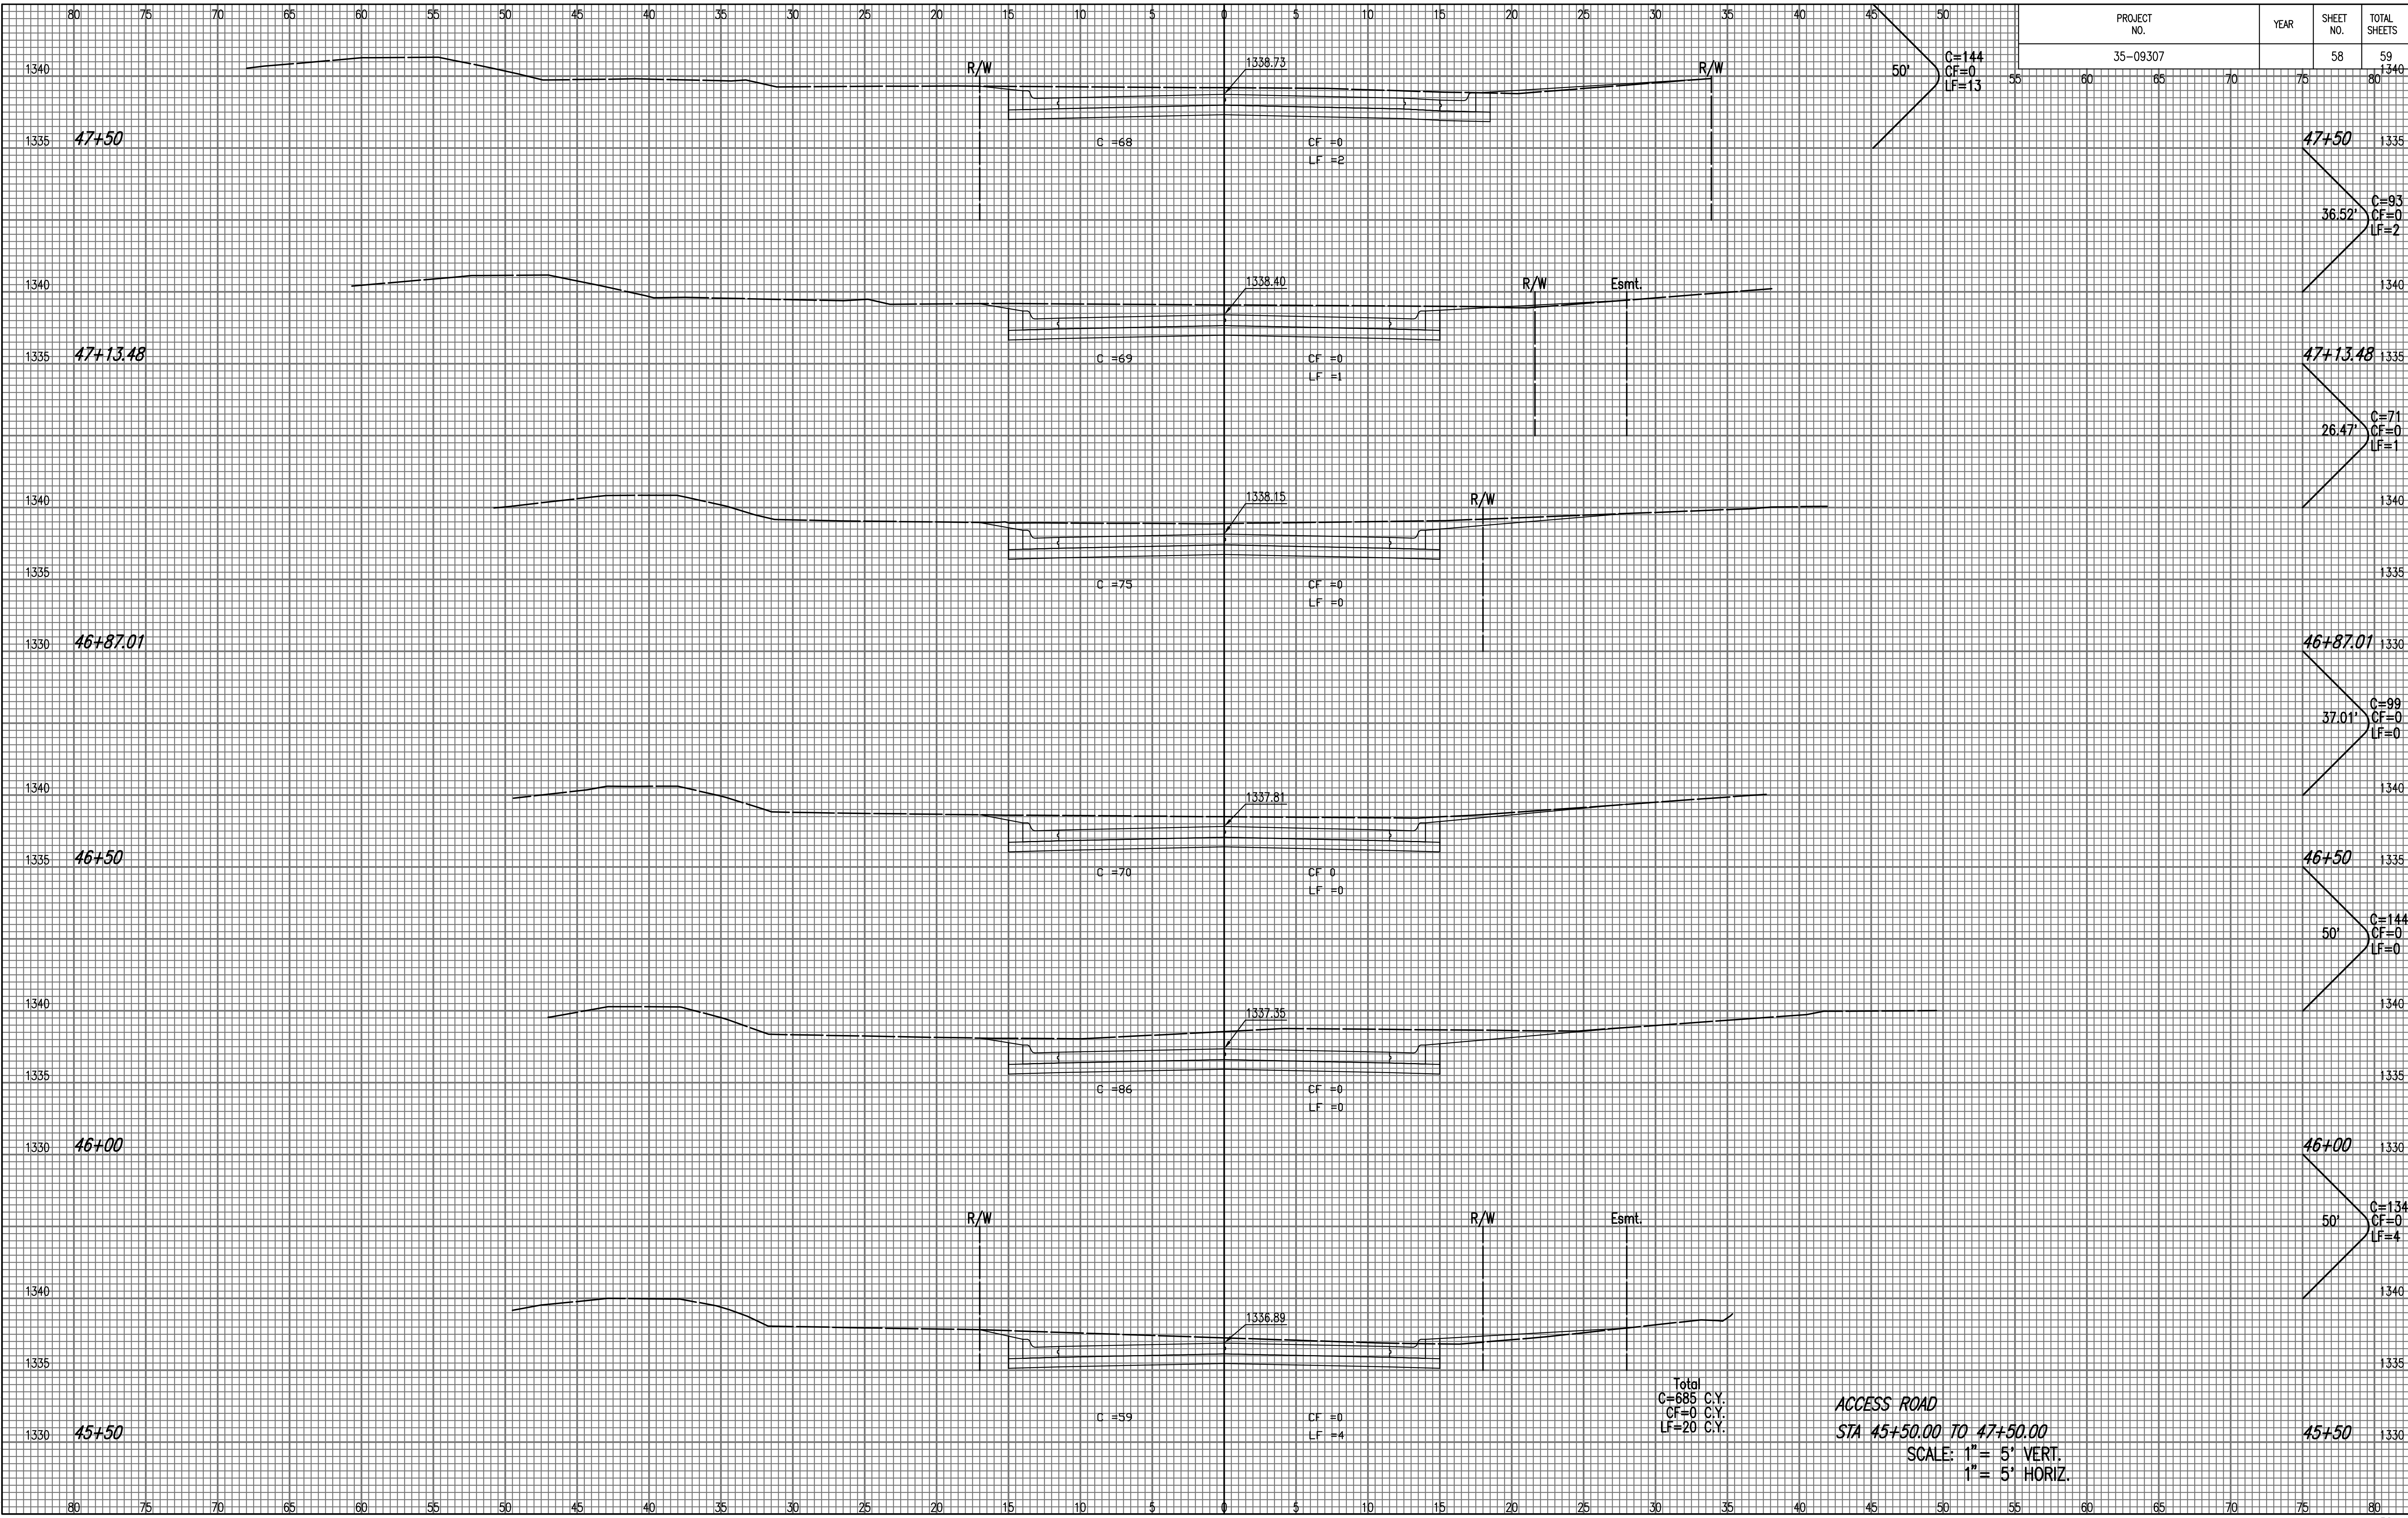

ACCESS ROAD
STA 45+50.00 TO 47+50.00
 SCALE: 1" = 5' VERT.
 1" = 5' HORIZ.

Total
 C=685 C.Y.
 CF=0 C.Y.
 LF=20 C.Y.