
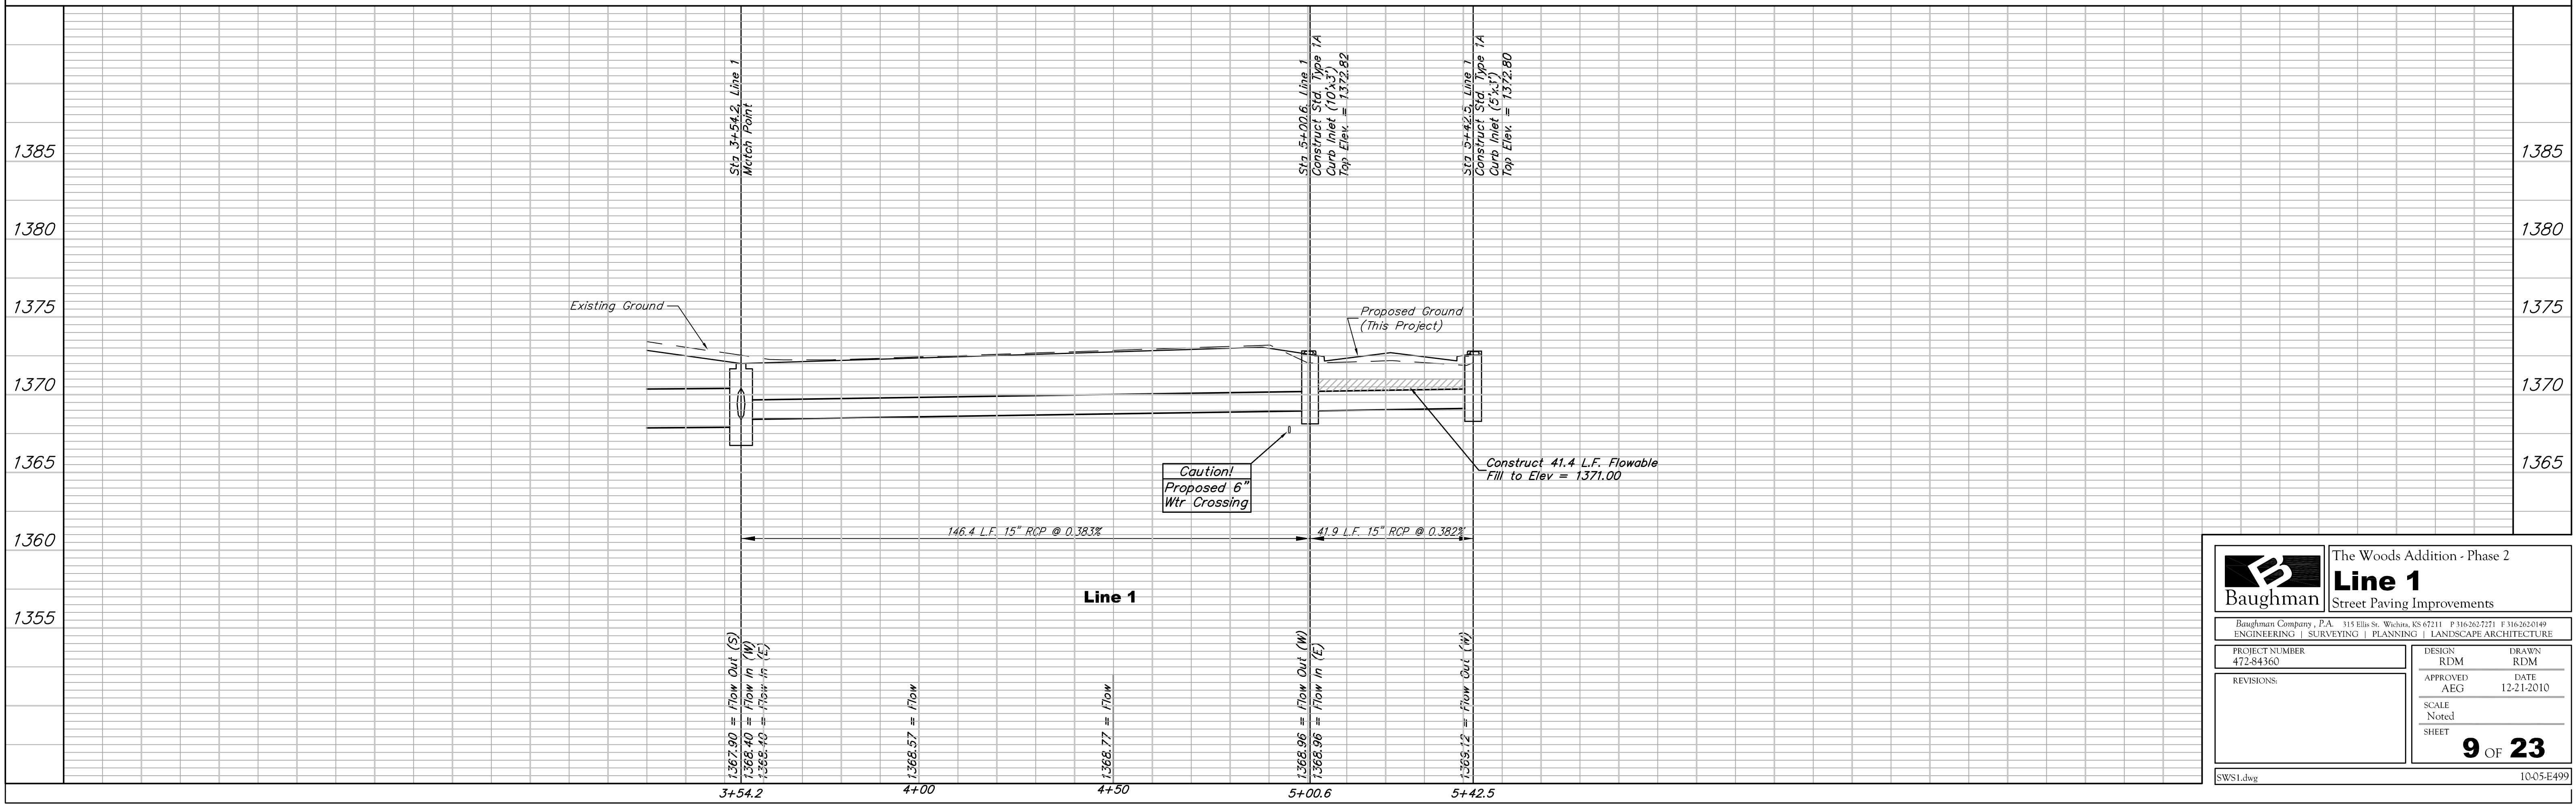
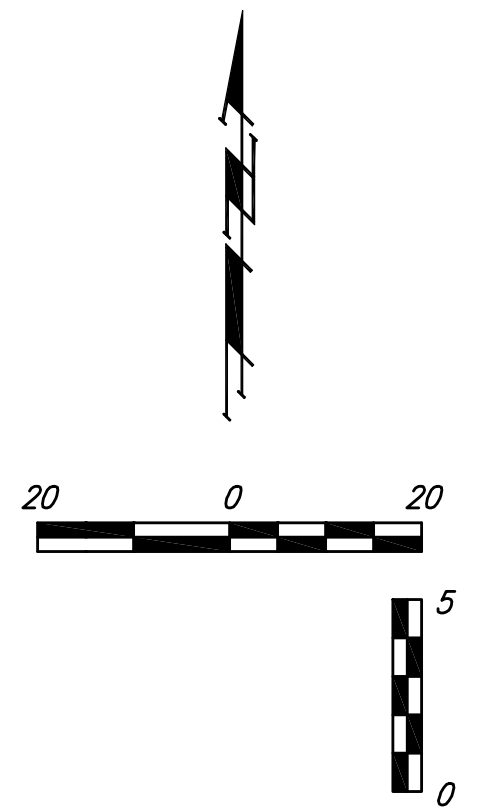


BENCHMARK:

BM #1: "□" Cut in top of the NE curb line of Fawnwood between Lots 3 and 4, Block C in The Woods Addition.
Elev. = 1382.17 NGVD29

BM #2: "□" Cut in top of the SE curb line of City View between Lots 29 and 30, Block B in The Woods Addition.
Elev. = 1375.17 NGVD29

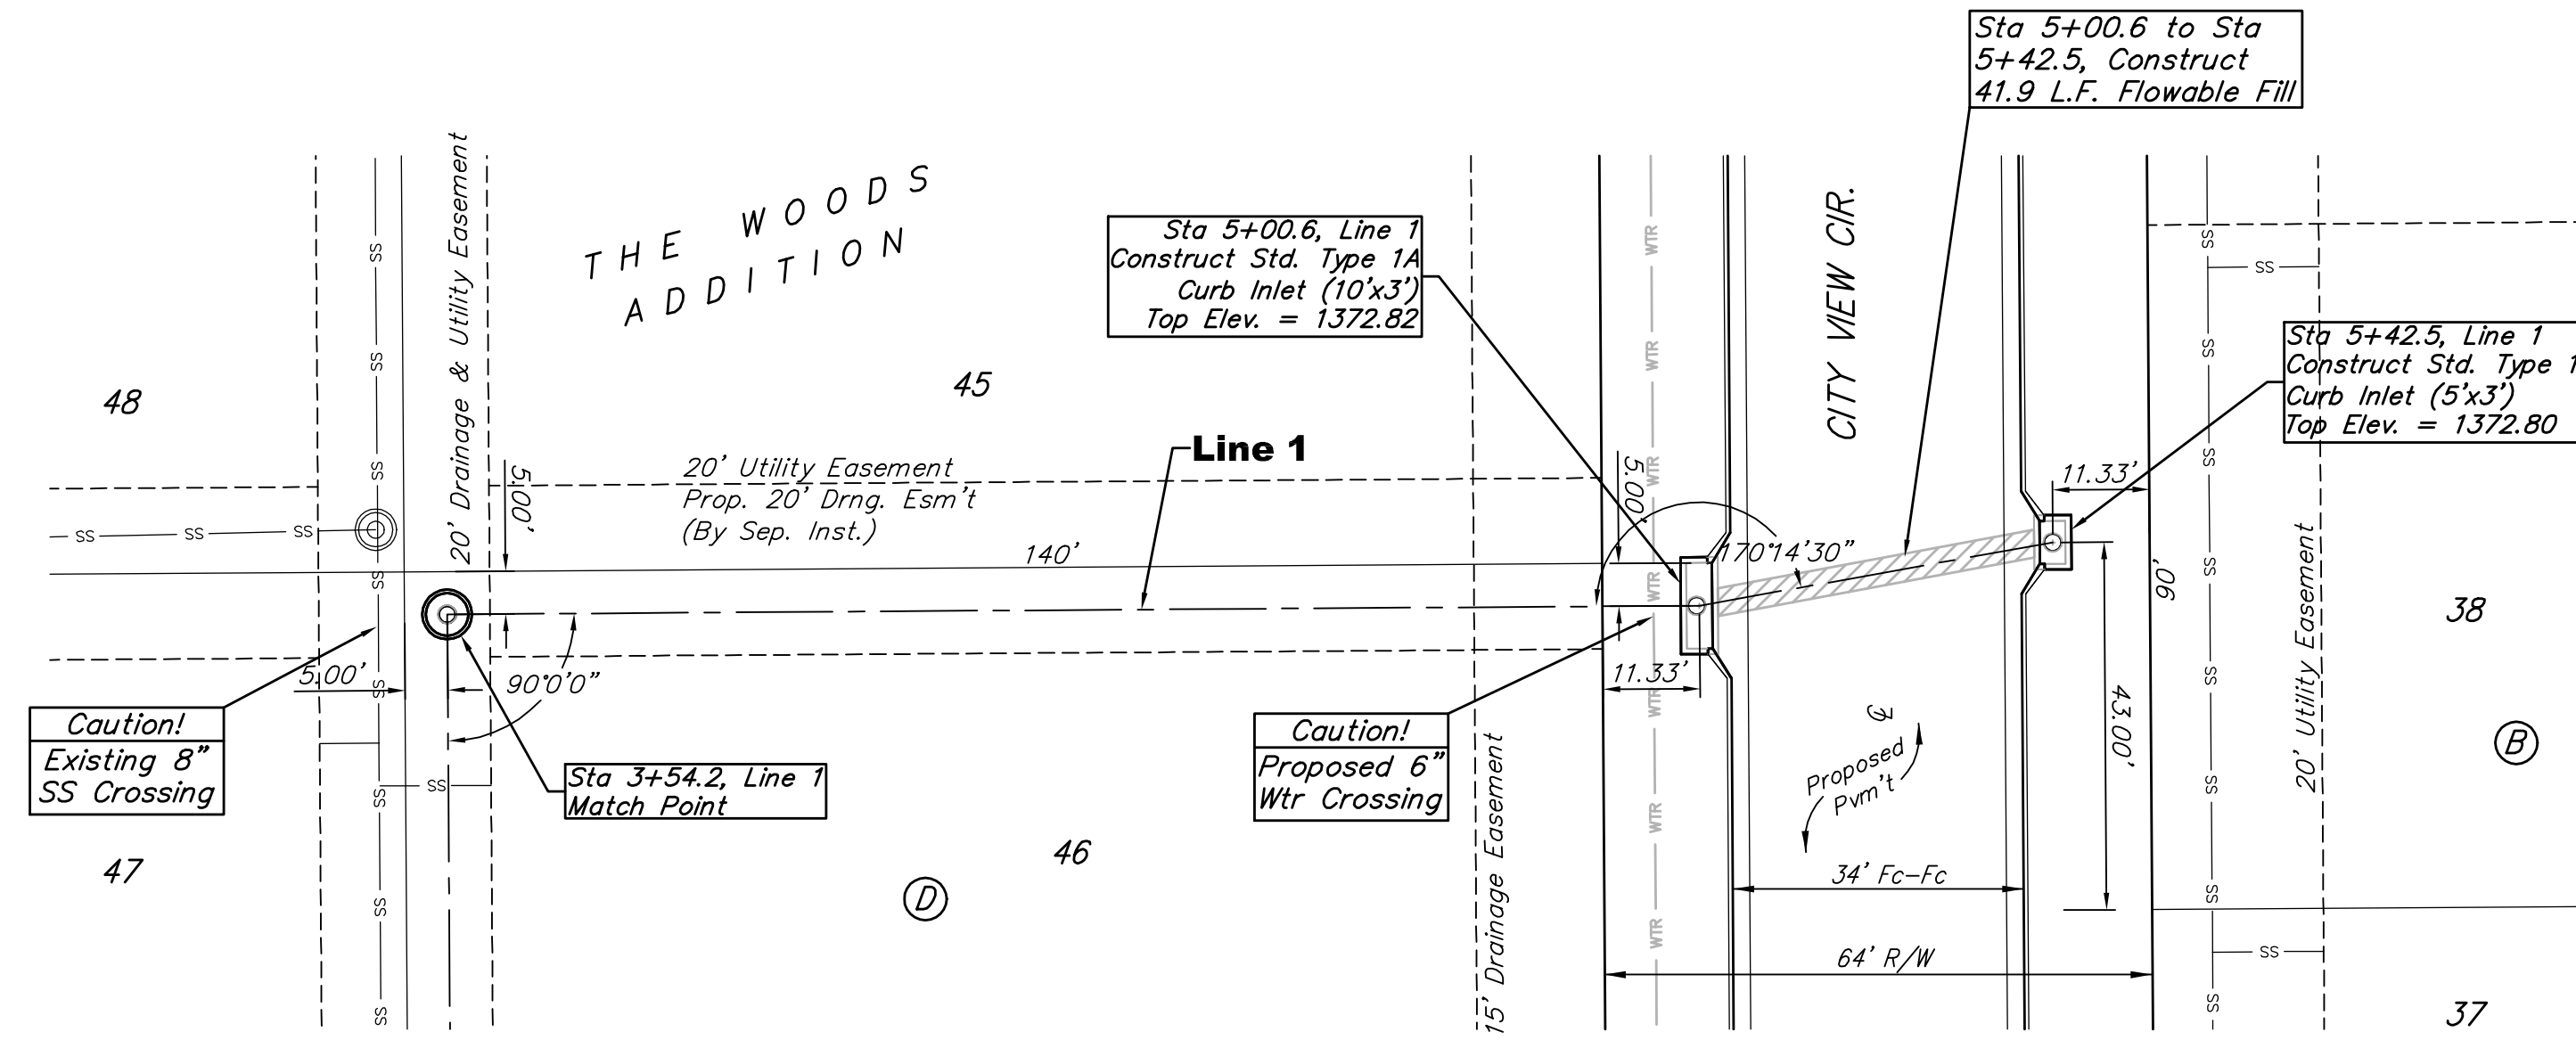

| | | | |
|-----------------------------|--|------------------------------|--|
| | | The Woods Addition - Phase 2 | |
| | | Line 1 | |
| PROJECT NUMBER 472-84360 | | DESIGN RDM | |
| APPROVED AEG | | DRAWN RDM | |
| REVISIONS: | | DATE 12-21-2010 | |
| SCALE Noted | | SHEET 9 OF 23 | |
| SWS1.dwg | | 10-05-E499 | |