
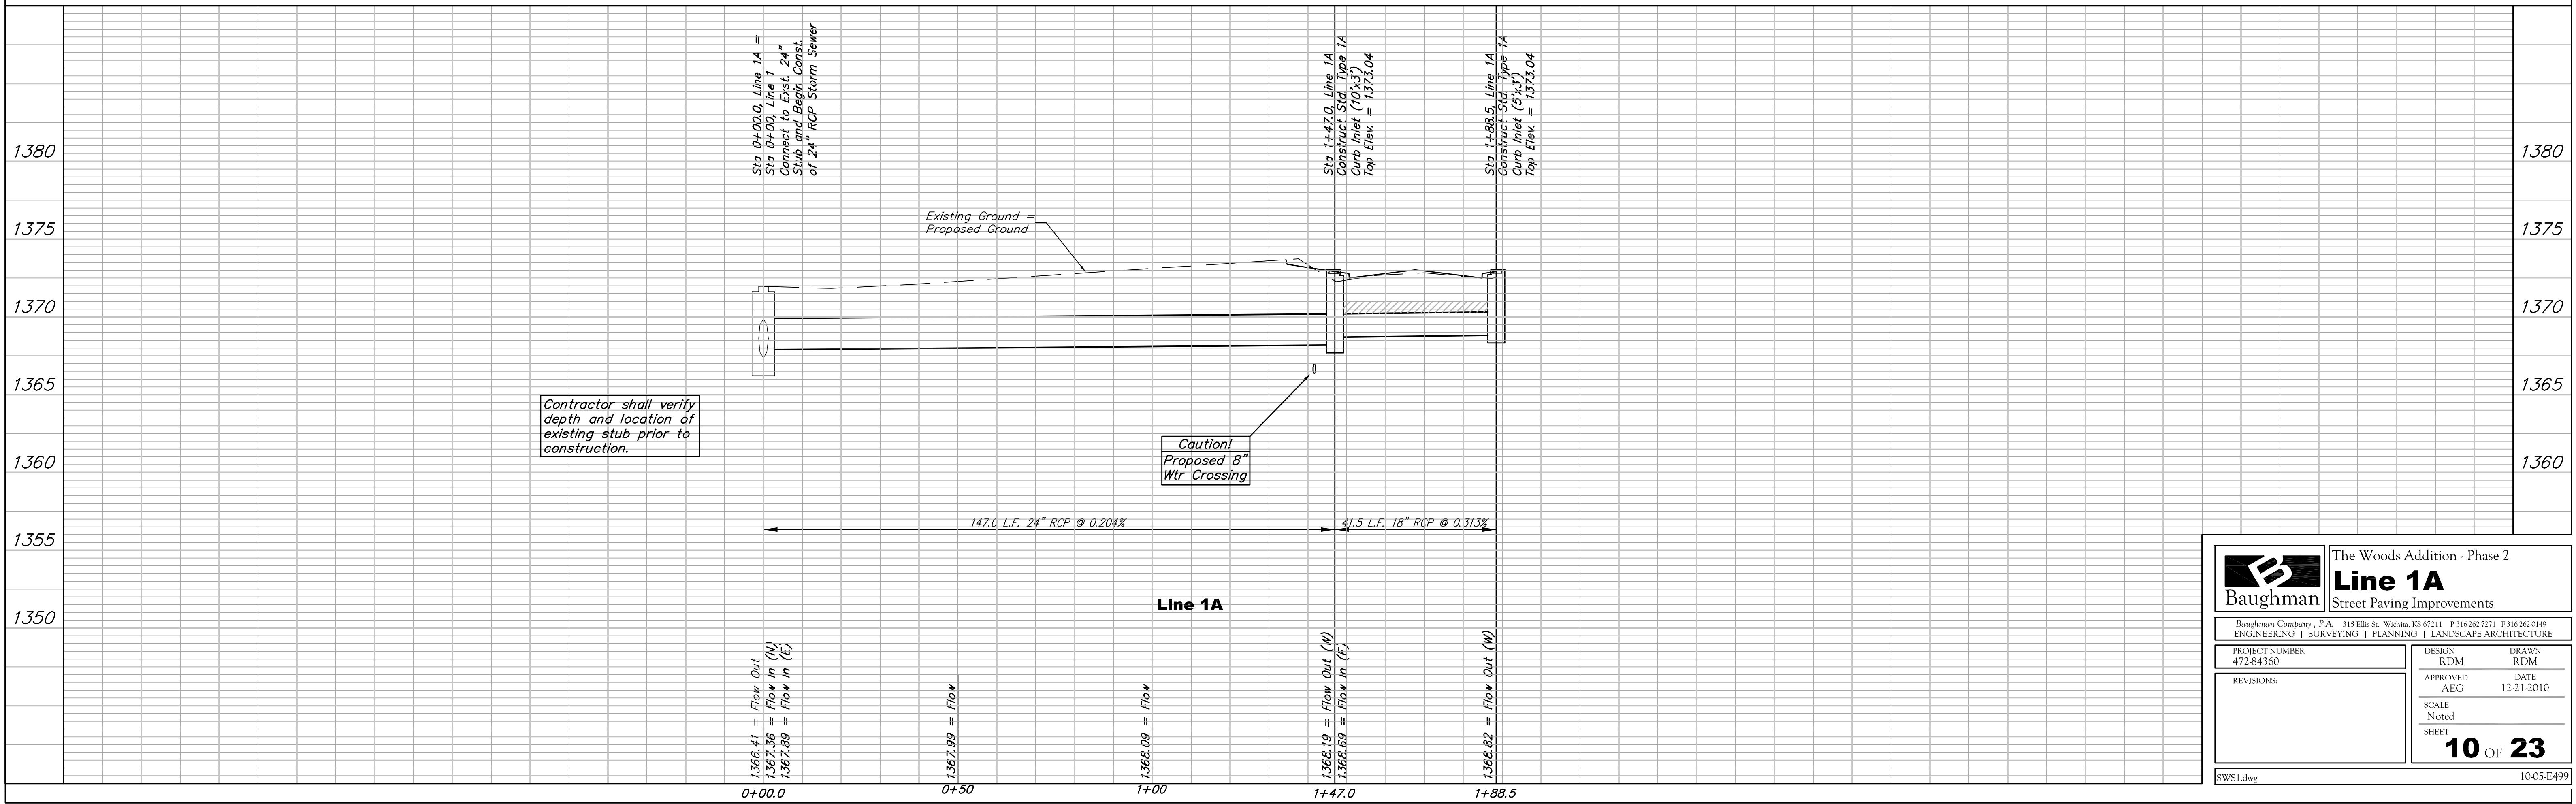
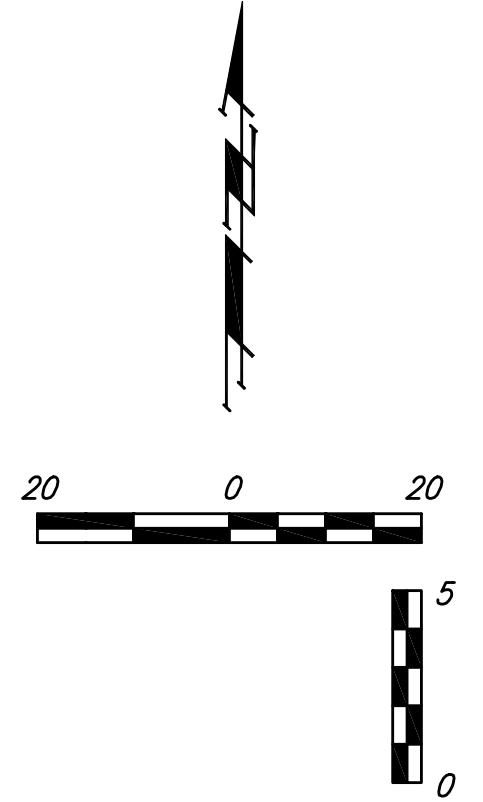


BENCHMARK:

BM #1: "□" Cut in top of the NE curb line of Fawnwood between Lots 3 and 4, Block C in The Woods Addition.
Elev. = 1382.17 NGVD29

BM #2: "□" Cut in top of the SE curb line of City View between Lots 29 and 30, Block B in The Woods Addition.
Elev. = 1375.17 NGVD29

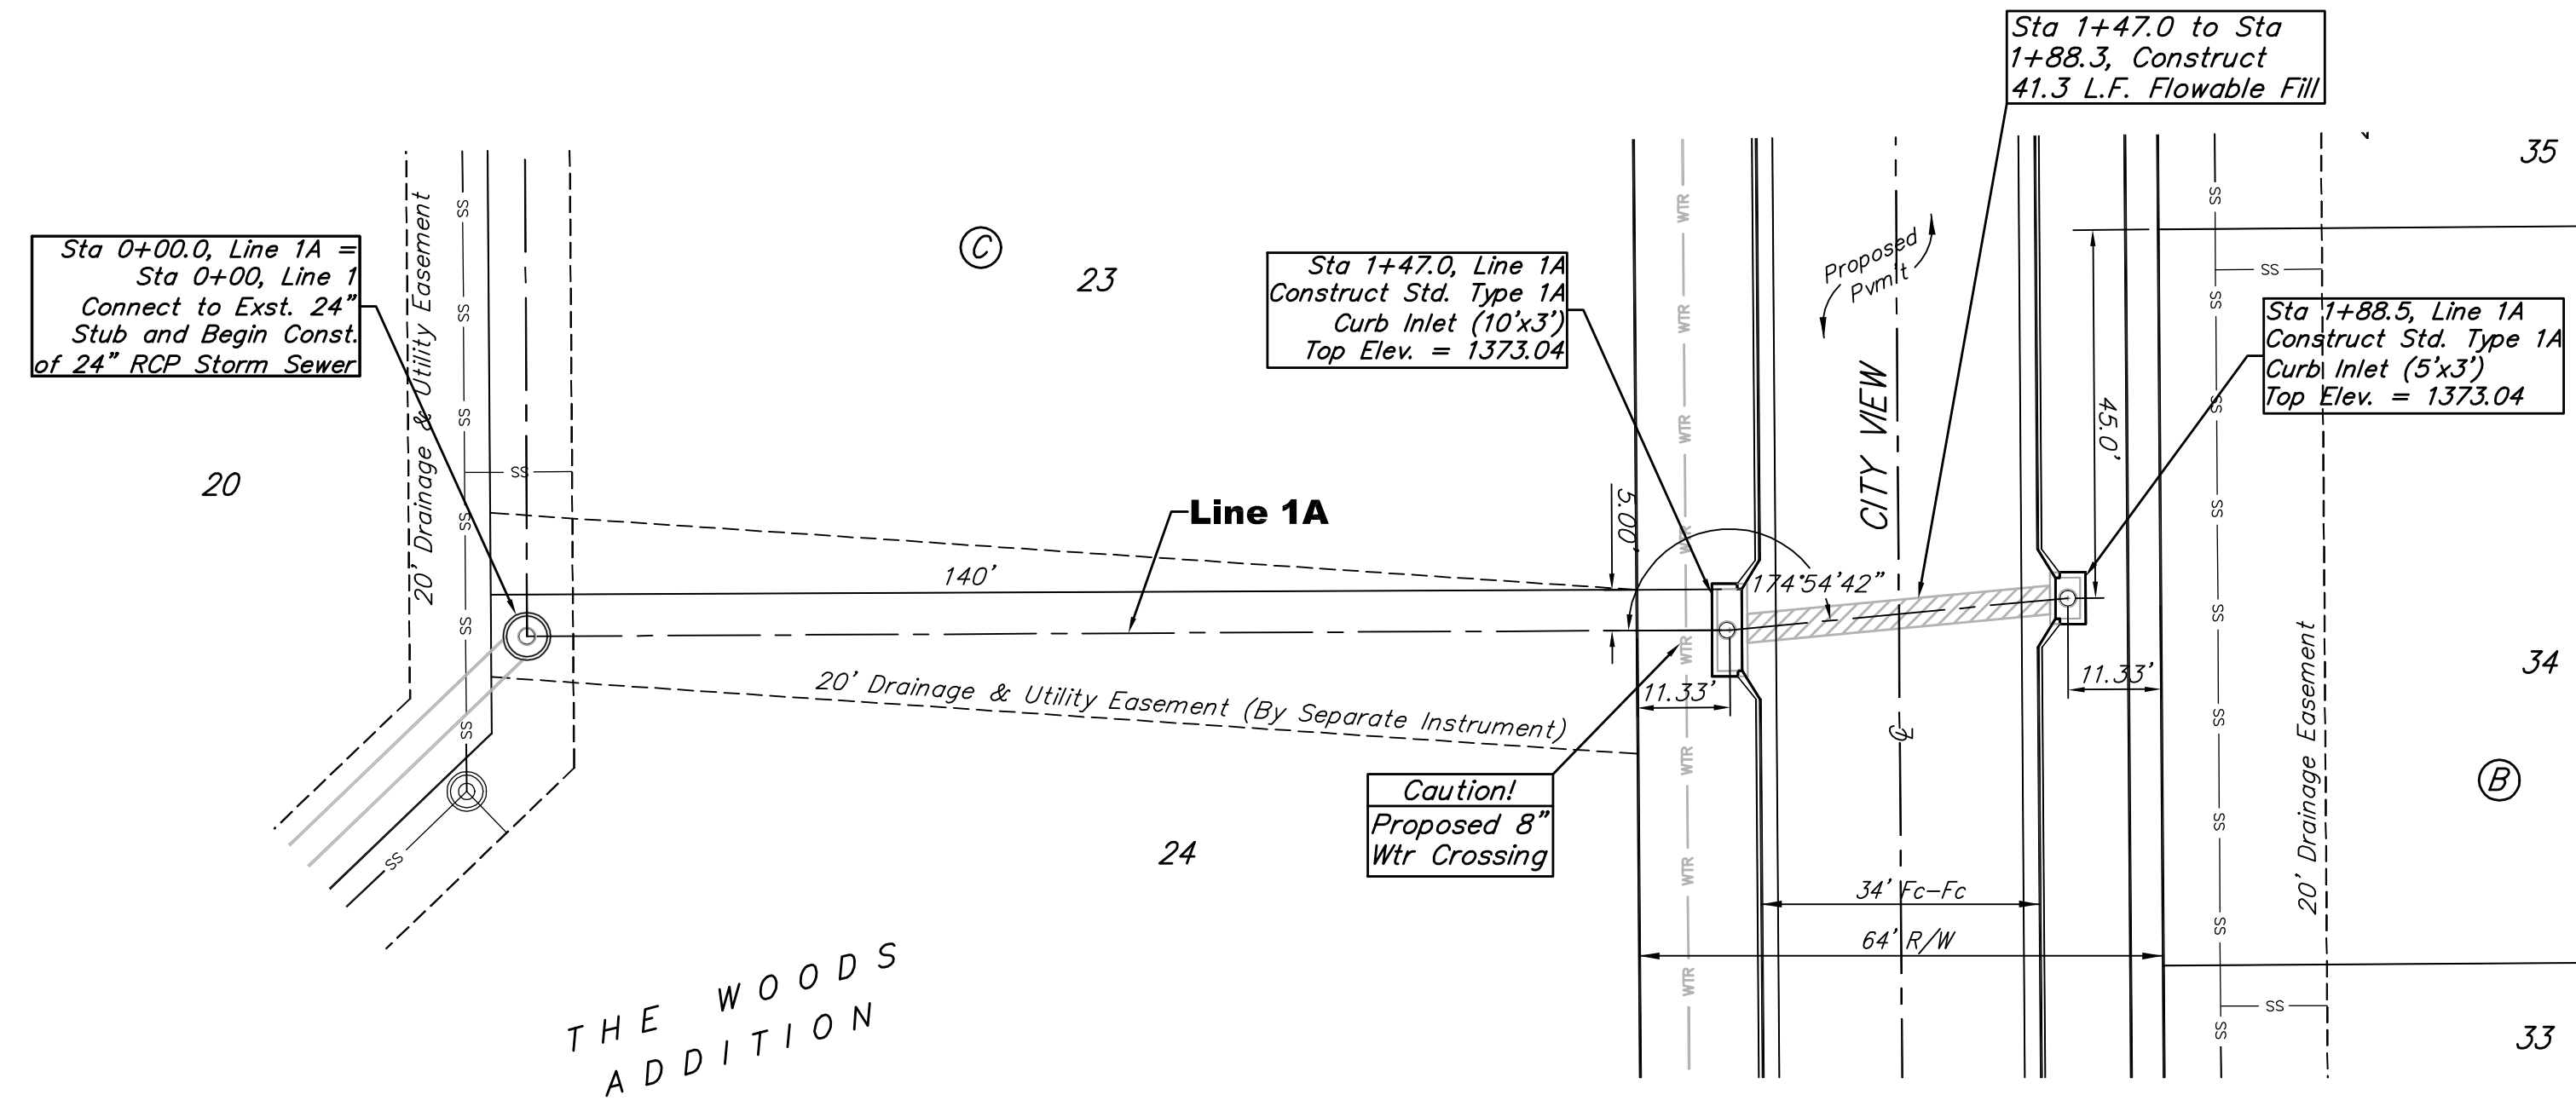

		The Woods Addition - Phase 2	
		Line 1A Street Paving Improvements	
<small>Baughman Company, P.A. 315 Ellis St. Wichita, KS 67211 P 316-262-7271 F 316-262-0149 ENGINEERING SURVEYING PLANNING LANDSCAPE ARCHITECTURE</small>			
PROJECT NUMBER 472-84360	DESIGN RDM	DRAWN RDM	
APPROVED AEG	DATE 12-21-2010	SCALE Noted	
REVISIONS:			
		10 OF 23	
SWS1.dwg		1005-E499	