


Jayson

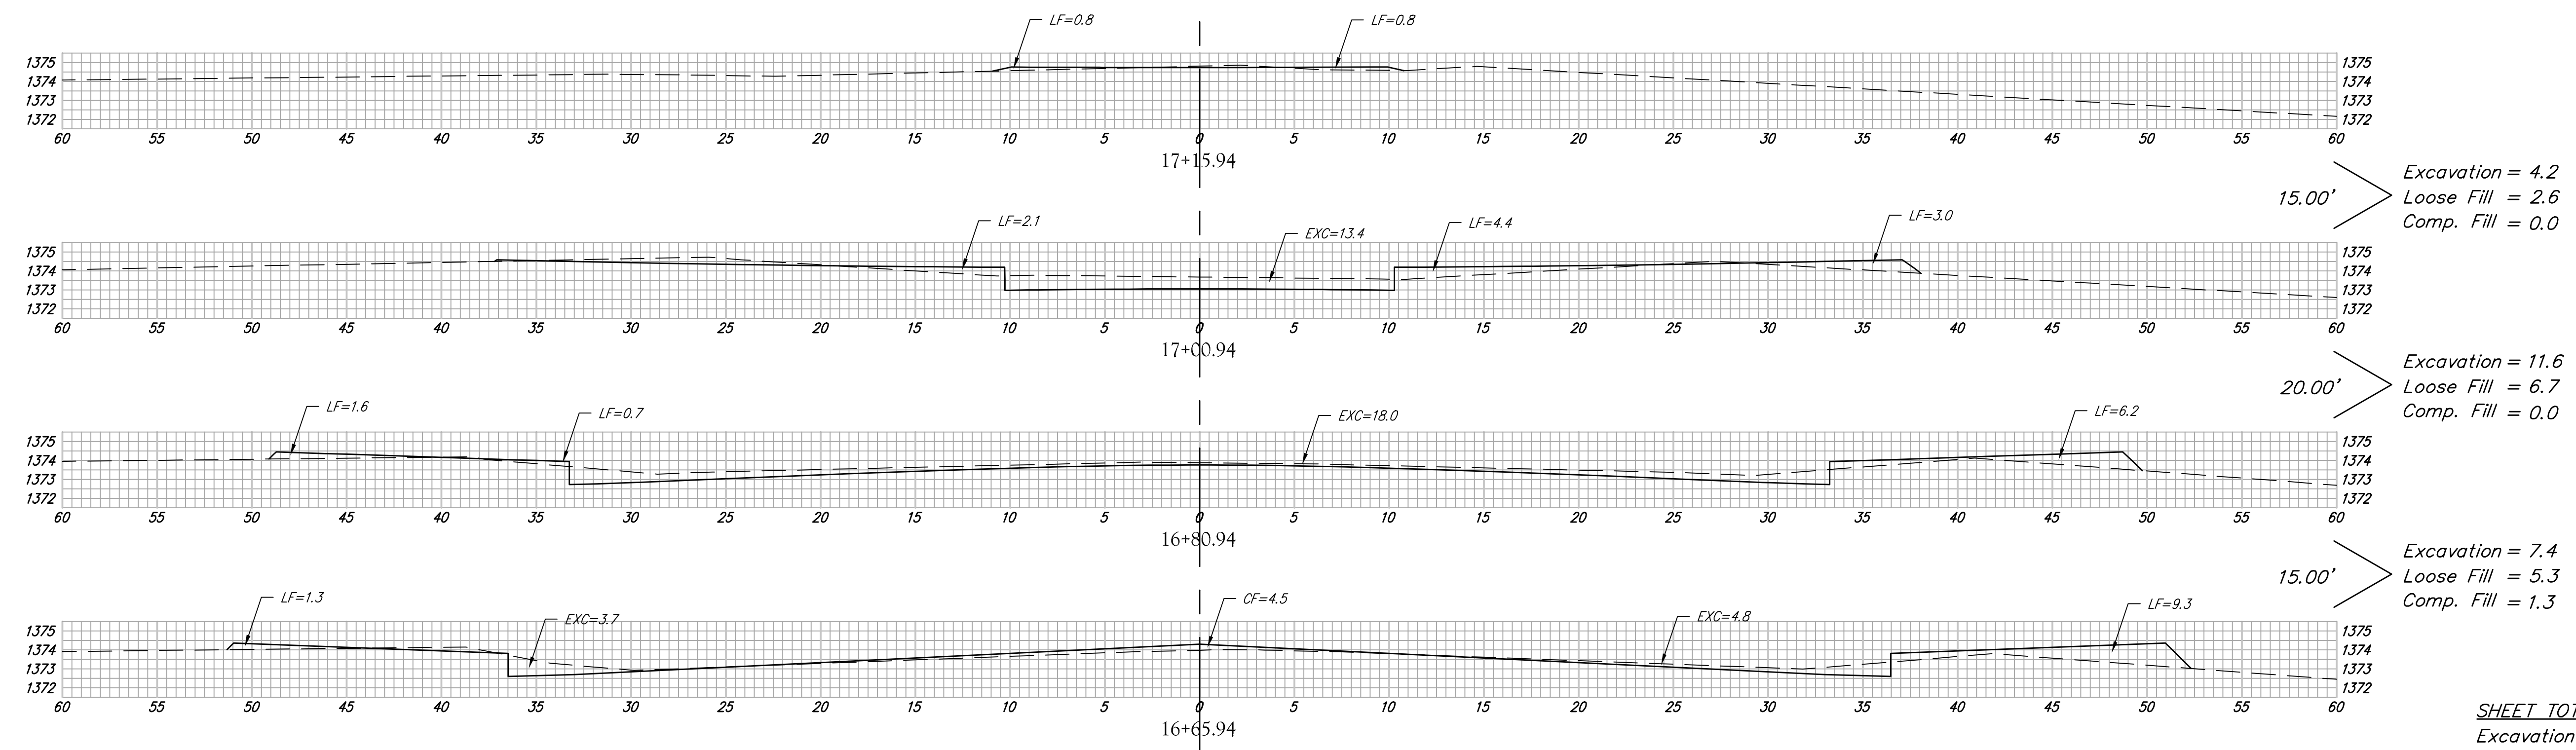

City View Cir.

**SHEET TOTAL:**

Excavation	=	114.2	C.Y.
Loose Fill	=	103.9	C.Y.
Compacted Fill	=	1.3	C.Y.