

REMOVE AND REPLACE 9 SY CONCRETE PAVEMENT AND 10 LF MONOLITHIC CURB.

N 1654830.27 E 1646782.95
STA. 0+00.00 LINE 1
BL STA. 0+19.84, 24.00' LT
1-6" TAPPING SLEEVE*
1-6" TAPPING VALVE*
1-6" VALVE BOX*
* FURNISHED AND INSTALLED BY
COW WATER & SEWER DEPT.
VALVE BOX ELEV.=1270.50

N 1654661.80 E 1646801.26
STA. 1+75.33 LINE 1
BL STA. 1+88.54, 40.00' LT
1-6" 45° MJ BEND
22.62 LF 6" PIPE

N 1654677.58 E 1646785.05
STA. 1+52.71 LINE 1
BL STA. 1+72.55, 24.00' LT
1-6" 45° MJ BEND


N 1654628.89 E 1646801.71
STA. 2+08.24 LINE 1
BL STA. 2+21.45, 40.00' LT
1-6" 45° MJ BEND
32.91 LF 6" PIPE

N 1654605.31 E 1646778.77
STA. 2+41.15 LINE 1
BL STA. 2+44.73, 16.72' LT
1-6" 45° MJ BEND
32.91 LF 6" PIPE

N 1654604.85 E 1646745.86
STA. 2+74.06 LINE 1
BL STA. 2+44.73, 16.19' RT
1-6" 45° MJ BEND
32.91 LF 6" PIPE

N 1654627.74 E 1646722.29
STA. 3+06.91 LINE 1
BL STA. 2+21.52, 39.43' RT
1-6" 45° MJ BEND
32.91 LF 6" PIPE

N 1654644.26 E 1646722.04
STA. 3+23.43 LINE 1
BL STA. 2+04.99, 39.46' RT
1-2" BLOWOFF VALVE
VALVE BOX ELEV. = 1272.15
16.46 LF 6" PIPE

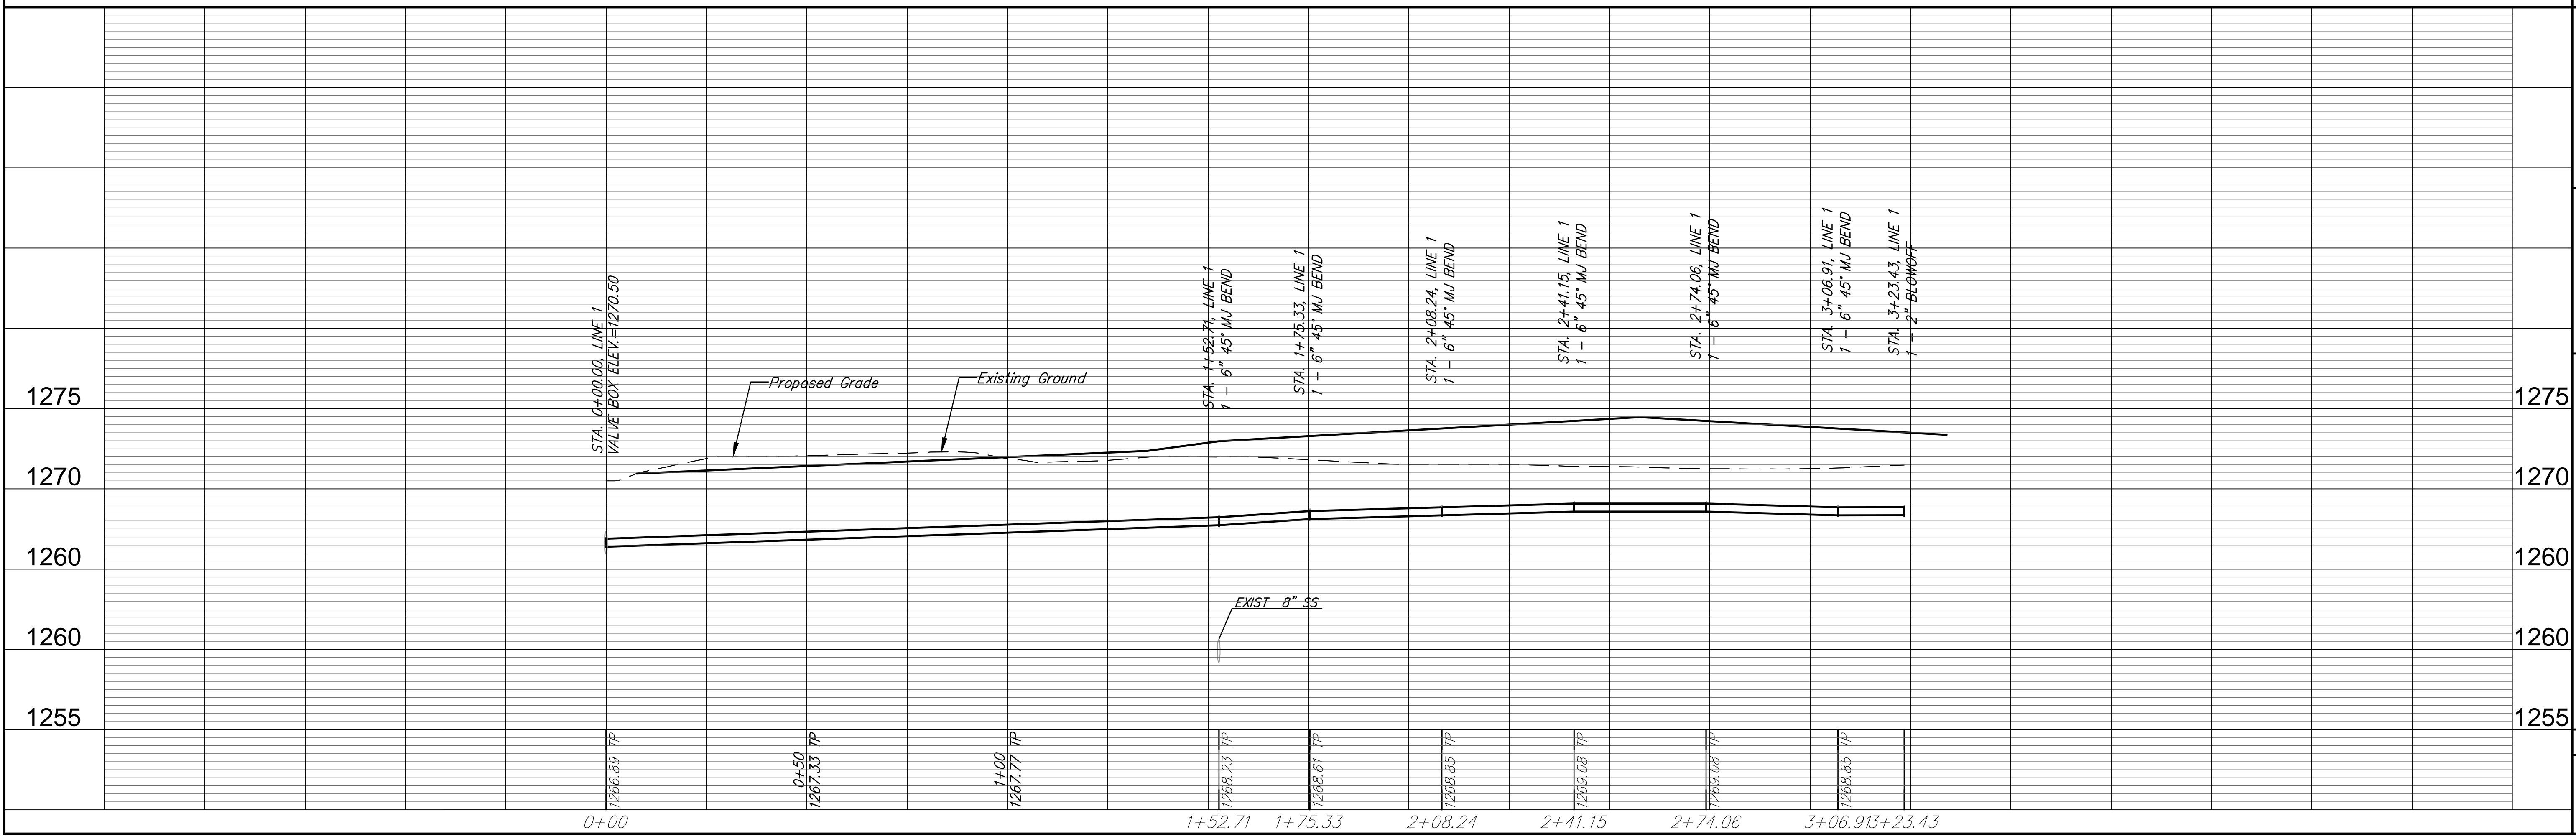

WATER DISTRIBUTION SYSTEM
LINE 1
WICHITA, KANSAS

PROJECT NUMBER 448-90458	DRAWING FILE Engineering Base {03 Line 1}	DESIGN AML UTILITY	DRAWN AML	REVISION REVIEW
		DATE June 22, 2010		

RB JOB 3660E
SHEET 00 R C
 Ruggles & Bohm, P.A.
 Engineering & Surveying, Land Planning
 2000 North Main Street
 Wichita, Kansas 67202
 www.ruggles.com
 E-mail: info@ruggles.com