


8" CLEANOUT RISER ASSEMBLY DETAIL Δ
 N.T.S.

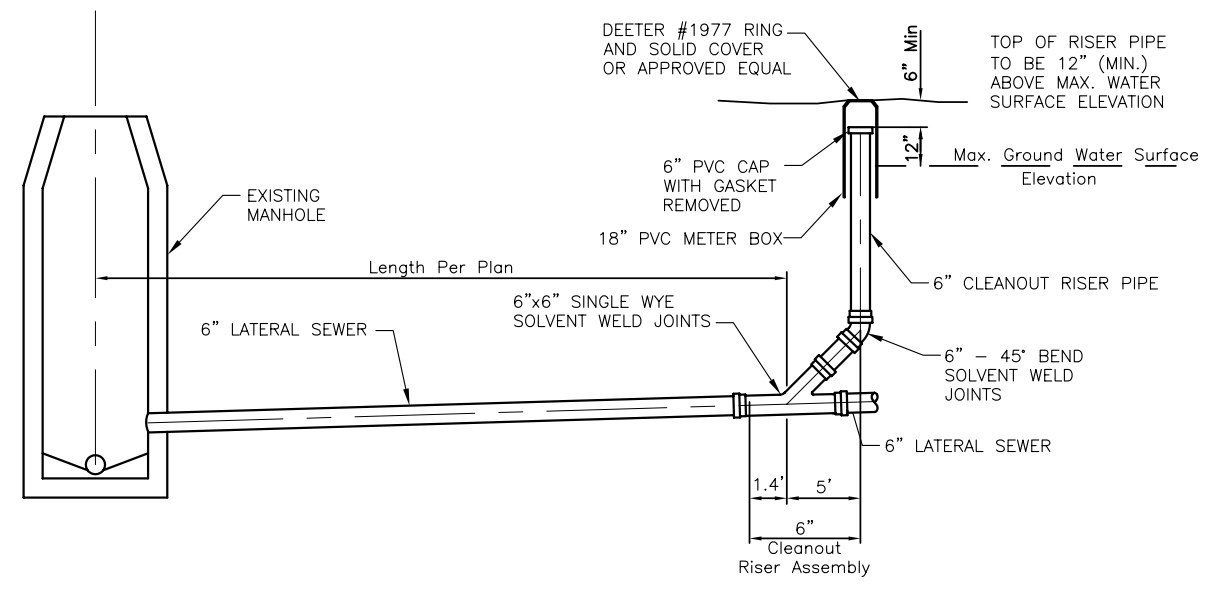

6" CLEANOUT RISER ASSEMBLY DETAIL
 N.T.S.

CLEANOUT DETAILS

SHEET TITLE

PROJECT NUMBER

468-84683

DESIGN BY

DRAWN BY

CHECKED BY

AJK

DMU

BLW

ISSUED

REVIS

July 2010

Δ 11/04/10