


STATE	PROJECT NO.	YEAR	SHEET NO.	TOTAL SHEETS
KANSAS	87 N-0361-01	2011	63	169

MKEC
ENGINEERING
CONSULTANTS, INC.
411 N. WEBB ROAD
WICHITA, KS. 67206
316-684-9600

**LINCOLN STREET BRIDGE AND
DAM IMPROVEMENTS OVER
ARKANSAS RIVER**

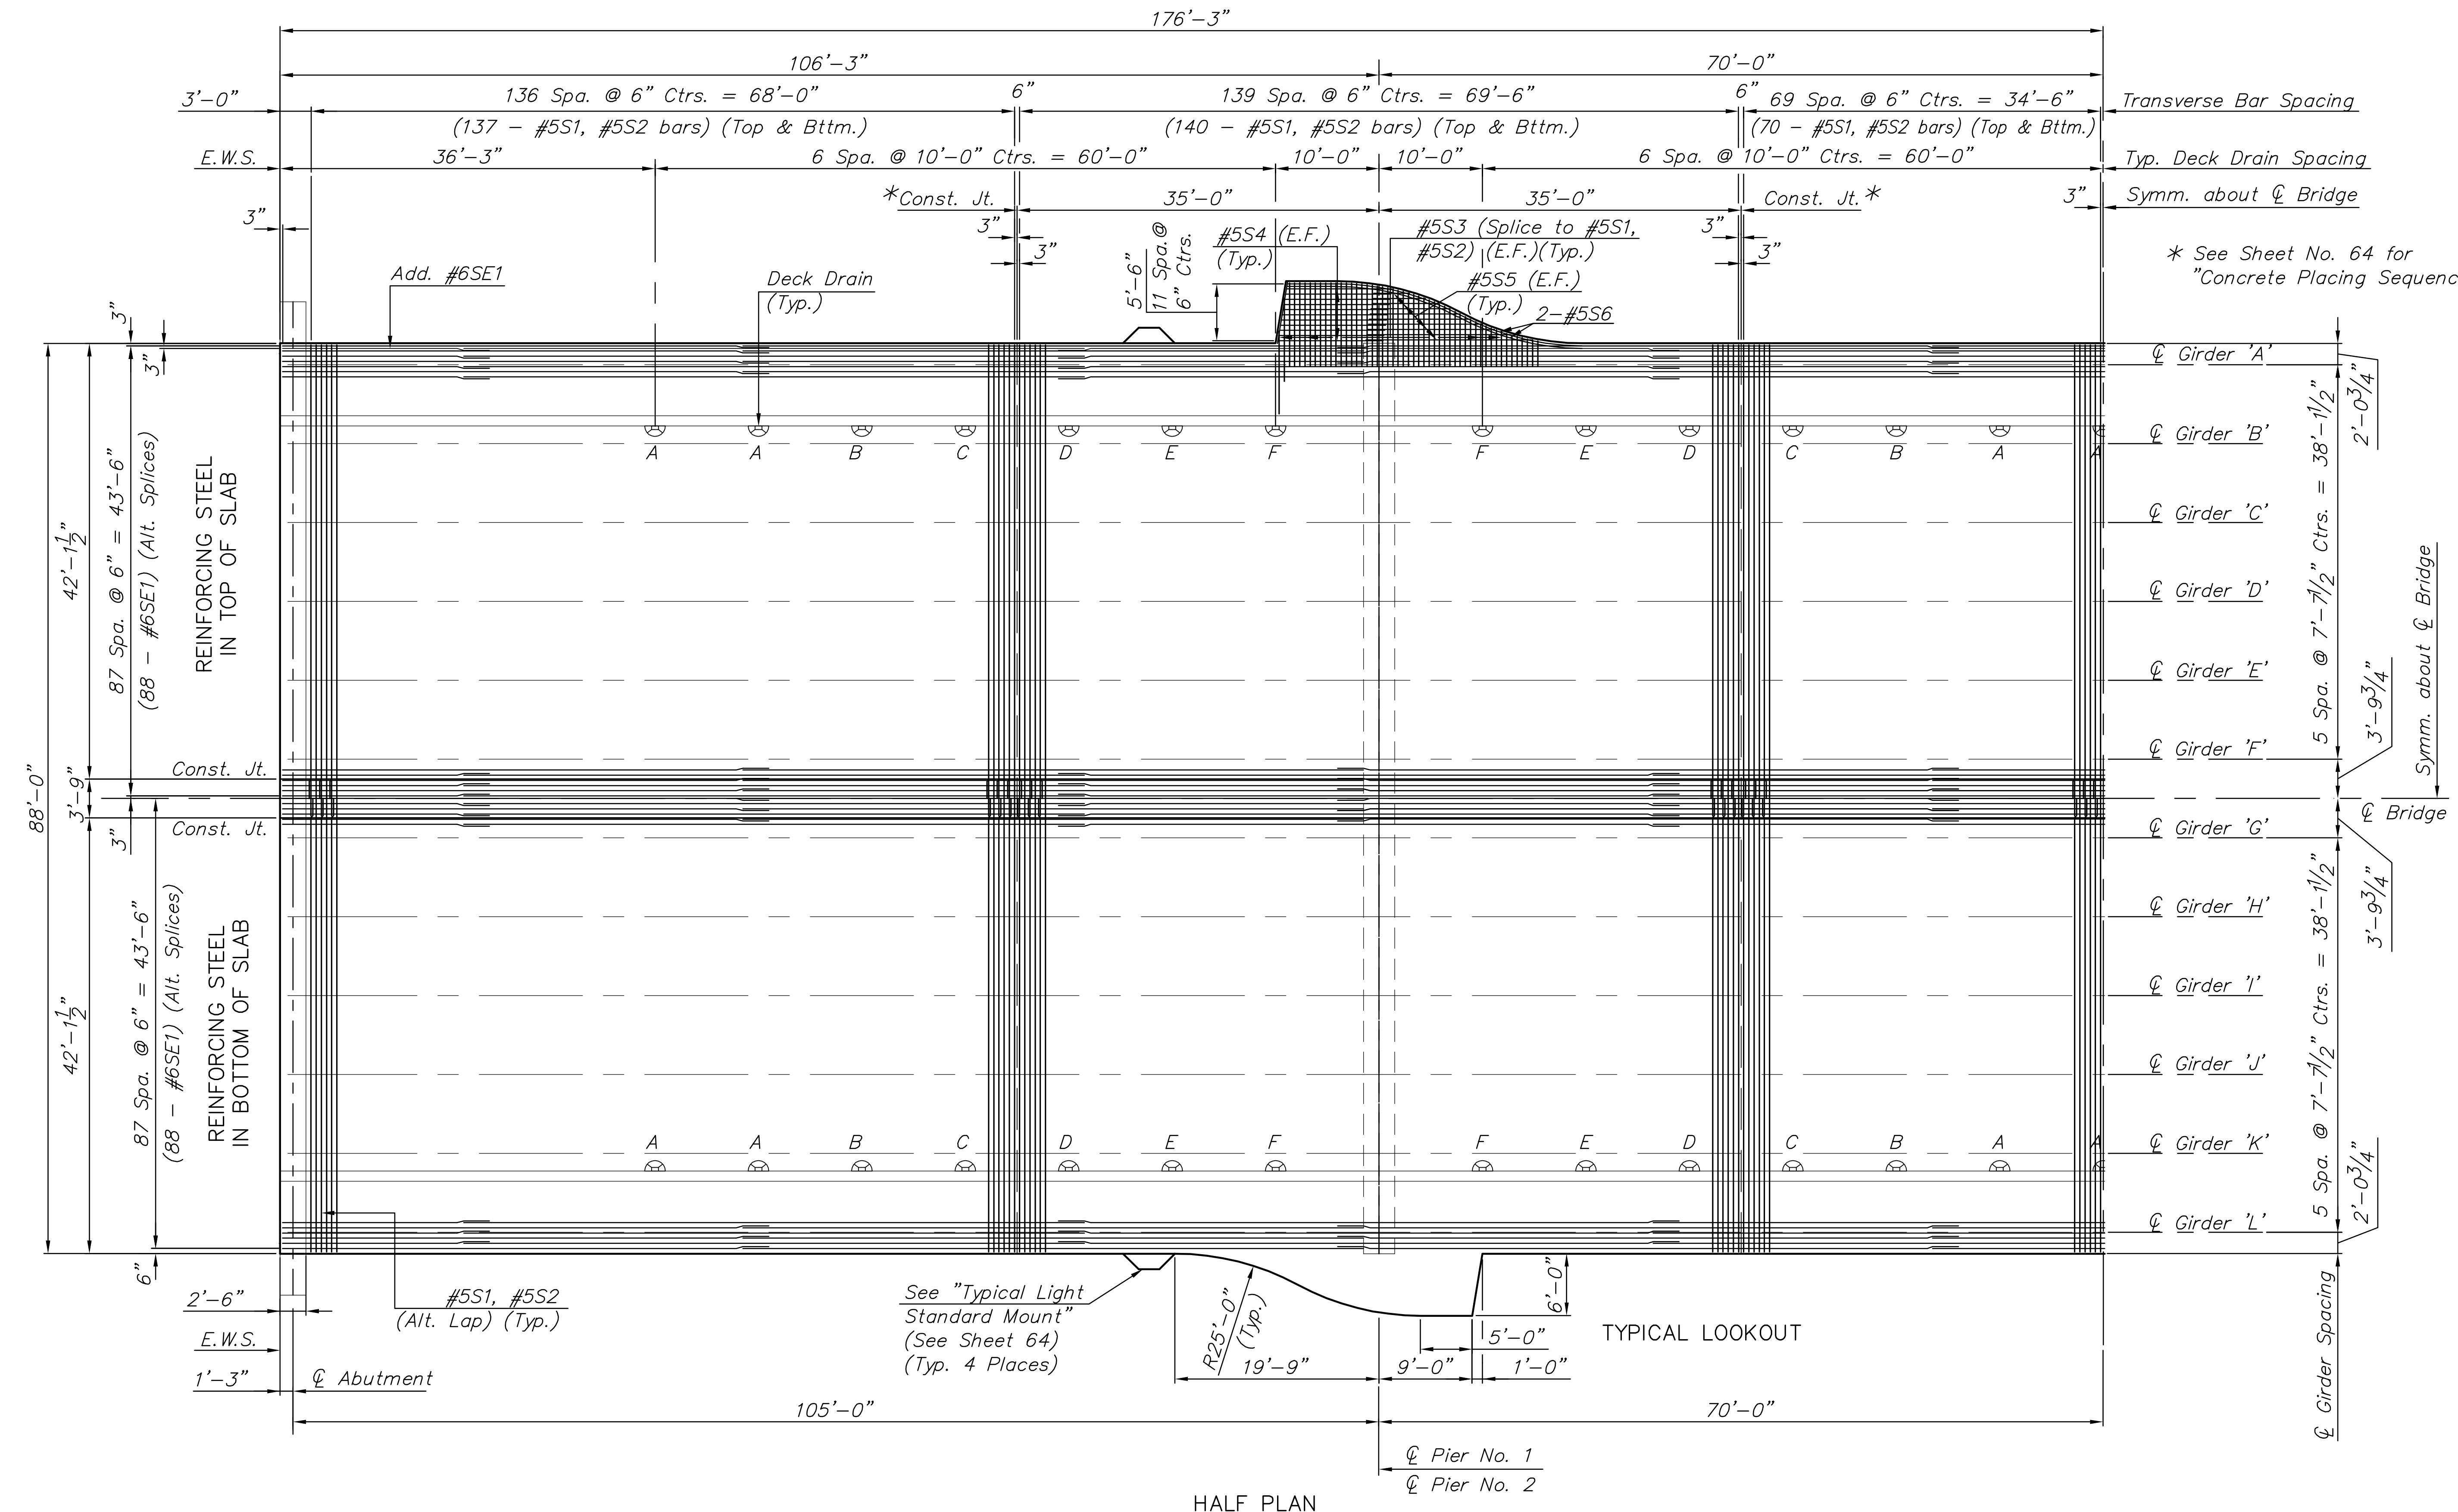

* See Sheet No. 64 for
"Concrete Placing Sequence".

**LINCOLN ST.
BRIDGE
DECK SLAB
PLAN**
SHEET TITLE
472-84883
PROJECT NUMBER

DESIGN BY: JAG
DRAWN BY: DPG
CHECKED BY: KJS

ISSUED: 1/24/2011
REVISED:

SHEET NO.
63 of 169

PLOTTED: Friday, January 28, 2011 @ 02:49PM

J:\CIVIL\07433\DWG\BRIDGE\PLANS\07433 DECK SLAB PLAN.DWG