



STATE	PROJECT NO.	YEAR	SHEET NO.	TOTAL SHEETS
KANSAS	87 N-0361-01	2011	105	169

**MKEC**  
ENGINEERING  
CONSULTANTS, INC.  
411 N. WEBB ROAD  
WICHITA, KS. 67206  
316-684-9600

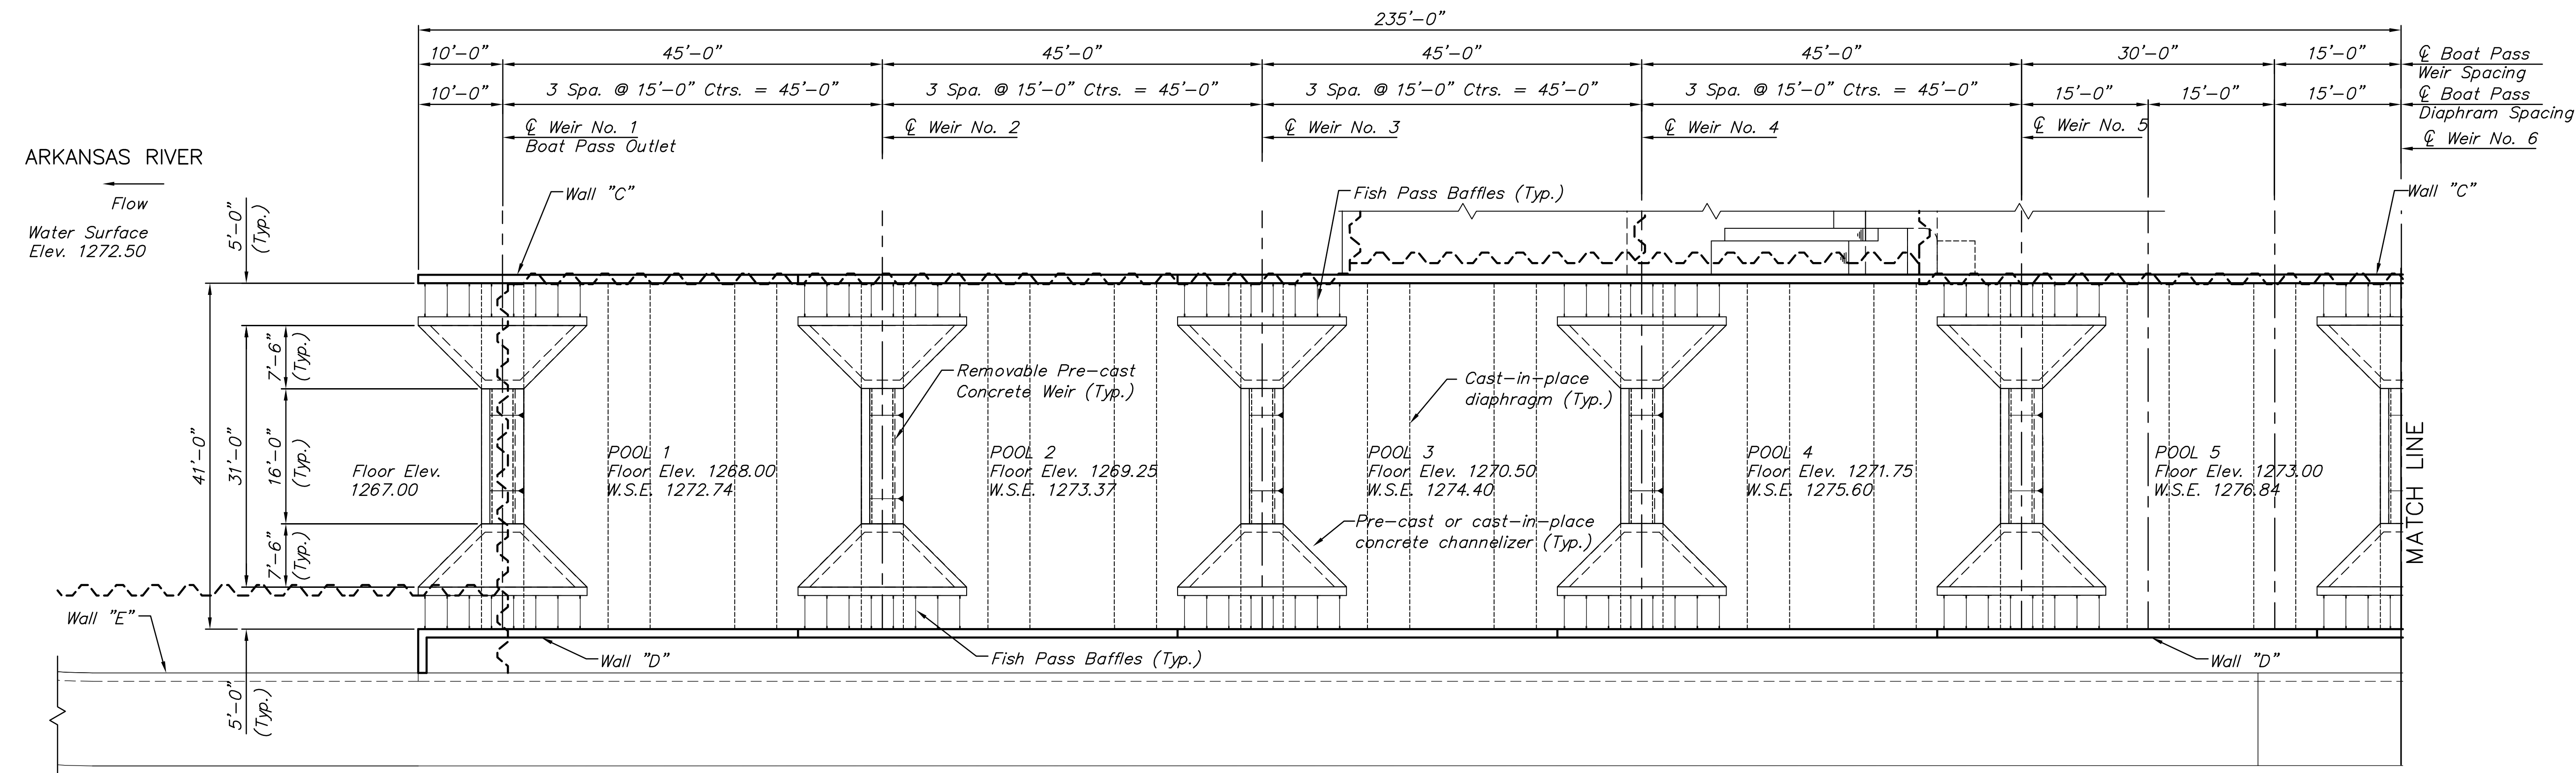

**PARTIAL BOAT/FISH PASS PLAN**  
SCALE: 3/32" = 1'-0"

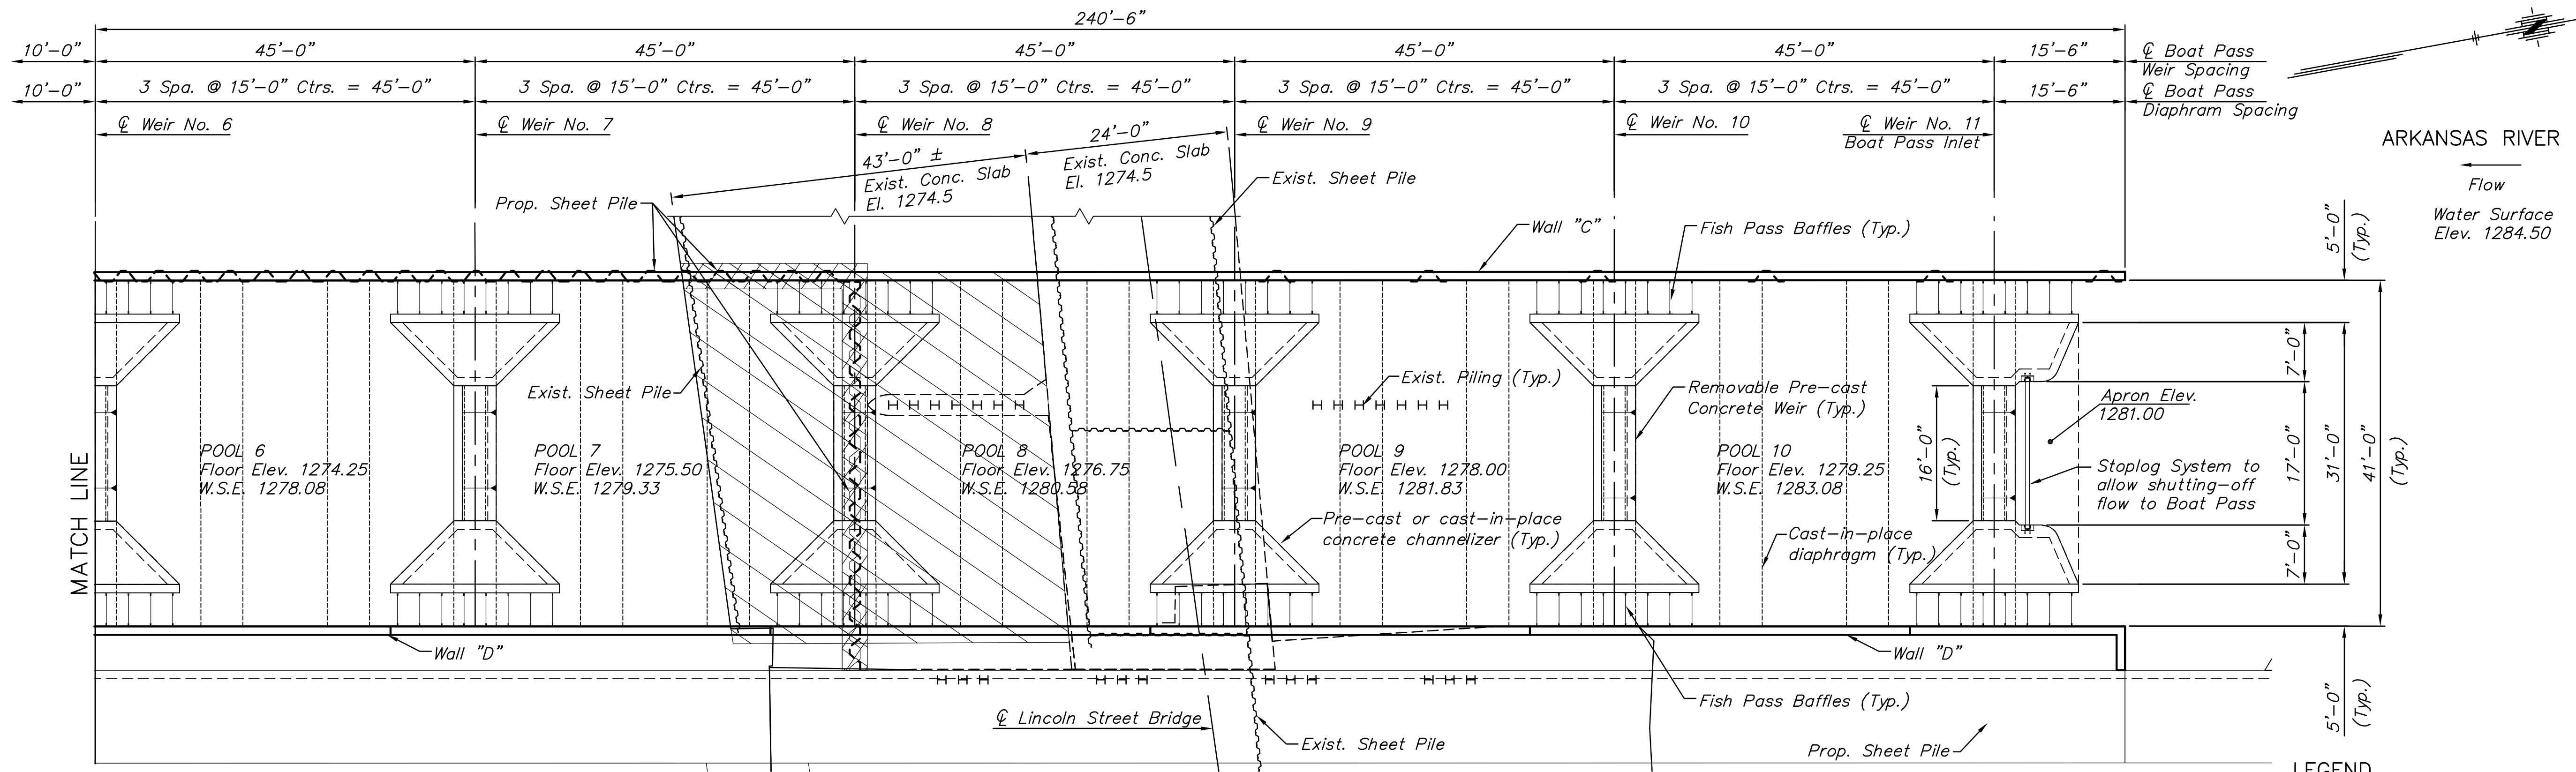

**PARTIAL BOAT/FISH PASS PLAN**  
SCALE: 3/32" = 1'-0"

Note: Brush blast, power wash and water soak exist. concrete surface immediately prior to casting new concrete. (subsidiary).

- LEGEND**
- Remove exist concrete slab as necessary to permit driving of proposed sheet pile.
  - Remove exist concrete slab and pier as necessary to clear proposed construction.

**LINCOLN STREET BRIDGE AND  
DAM IMPROVEMENTS OVER  
ARKANSAS RIVER**

**BOAT/FISH  
PASS  
PLAN**  
SHEET TITLE  
472-84883  
PROJECT NUMBER

DESIGN BY: JAG  
DRAWN BY: DPG  
CHECKED BY: KJS

ISSUED: 1/24/2011  
REVISED:

SHEET NO.  
**105 of 169**

PLOTTER: Tuesday, January 25, 2011 8:48 AM

J:\CIVIL\07433\DWG\DA\PLANS\07433\_BOAT\_PASS\_PLANDWG