

STATE	PROJECT NO.	YEAR	SHEET NO.	TOTAL SHEETS
KANSAS	87 N-0361-01	2011	106	169

MKEC
ENGINEERING
CONSULTANTS, INC.
411 N. WEBB ROAD
WICHITA, K.S. 67206
316-684-9600


**LINCOLN STREET BRIDGE AND
DAM IMPROVEMENTS OVER
ARKANSAS RIVER**

**BOAT/FISH
PASS
ELEVATIONS**
SHEET TITLE
472-84883
PROJECT NUMBER


JAG
DESIGN BY
DPG
DRAWN BY
CHECKED BY

ISSUED
1/24/2011
REVISED

SHEET NO.
106 of 169

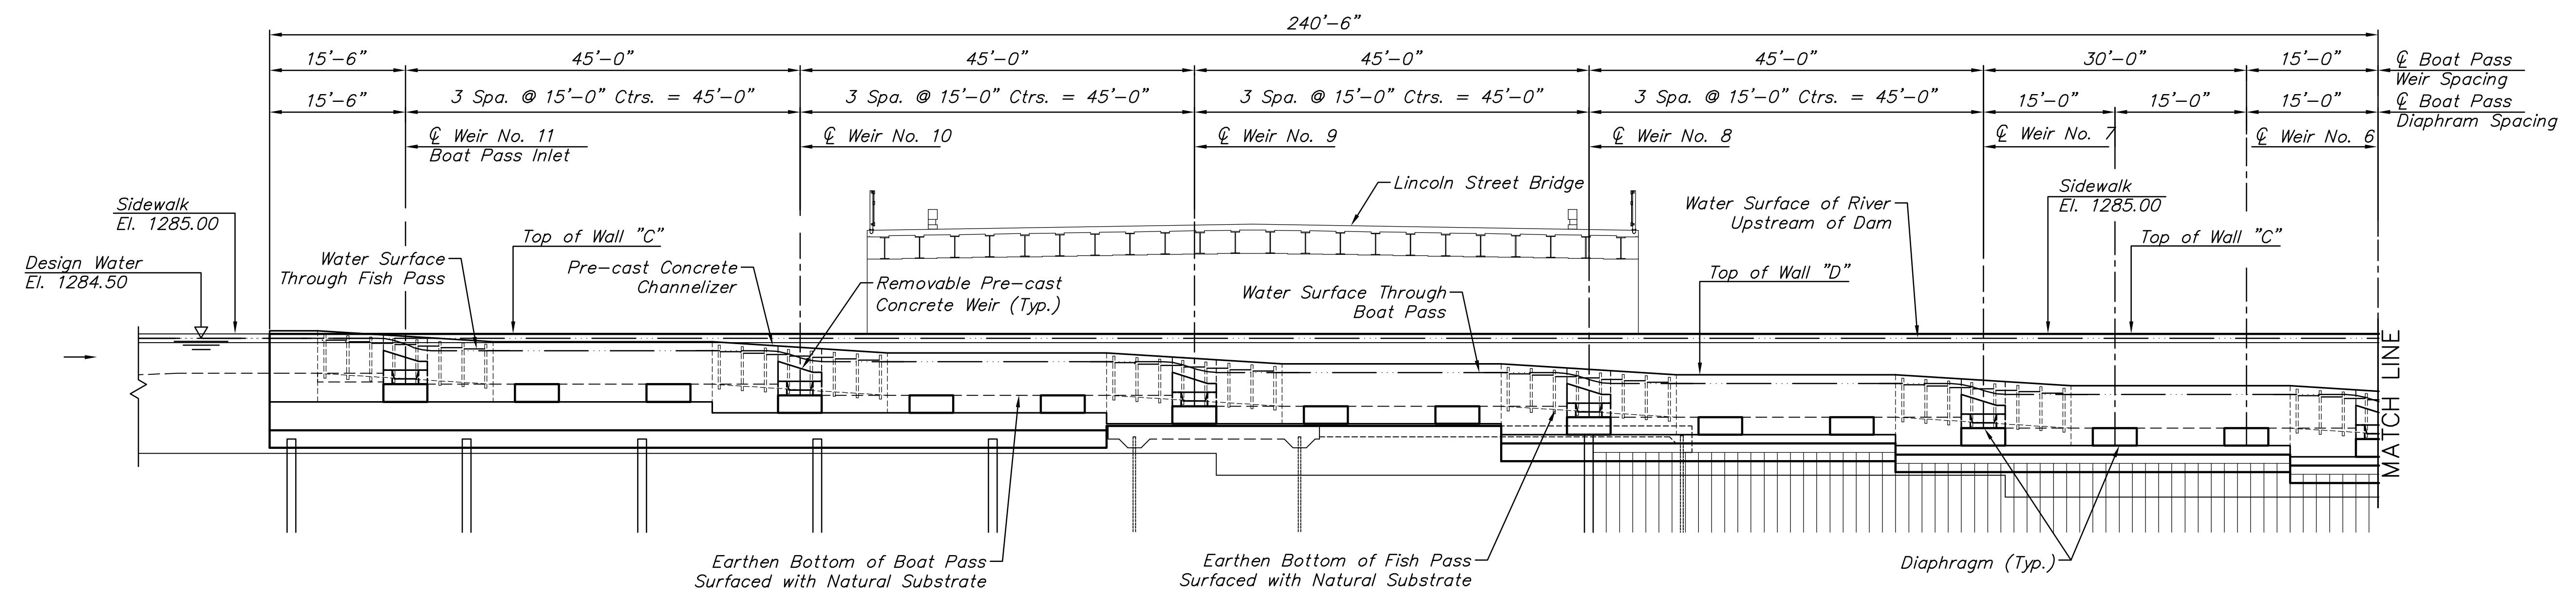

PARTIAL BOAT/FISH PASS ELEVATION
SCALE: 3/32" = 1'-0"

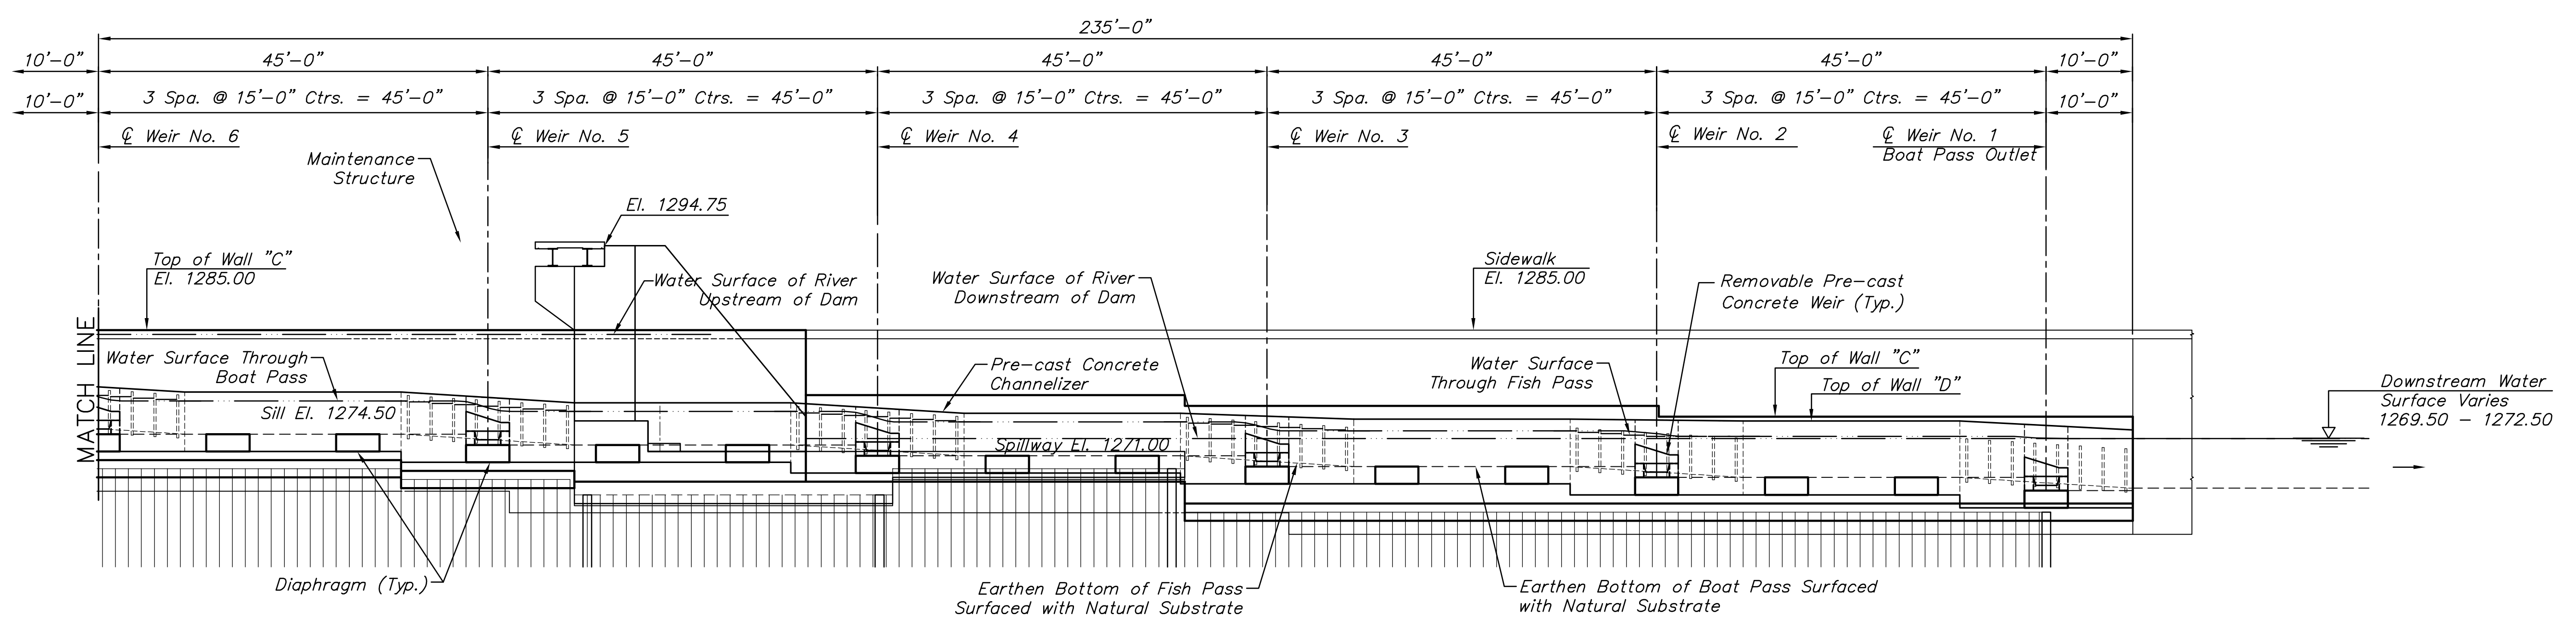

PARTIAL BOAT/FISH PASS ELEVATION
SCALE: 3/32" = 1'-0"

PLOTTER: Tumbler, January 25, 2011 @ 08:41AM

J:\CIVIL\07433\DWG\DA\PLANS\07433 BOAT PASS ELEV.DWG