

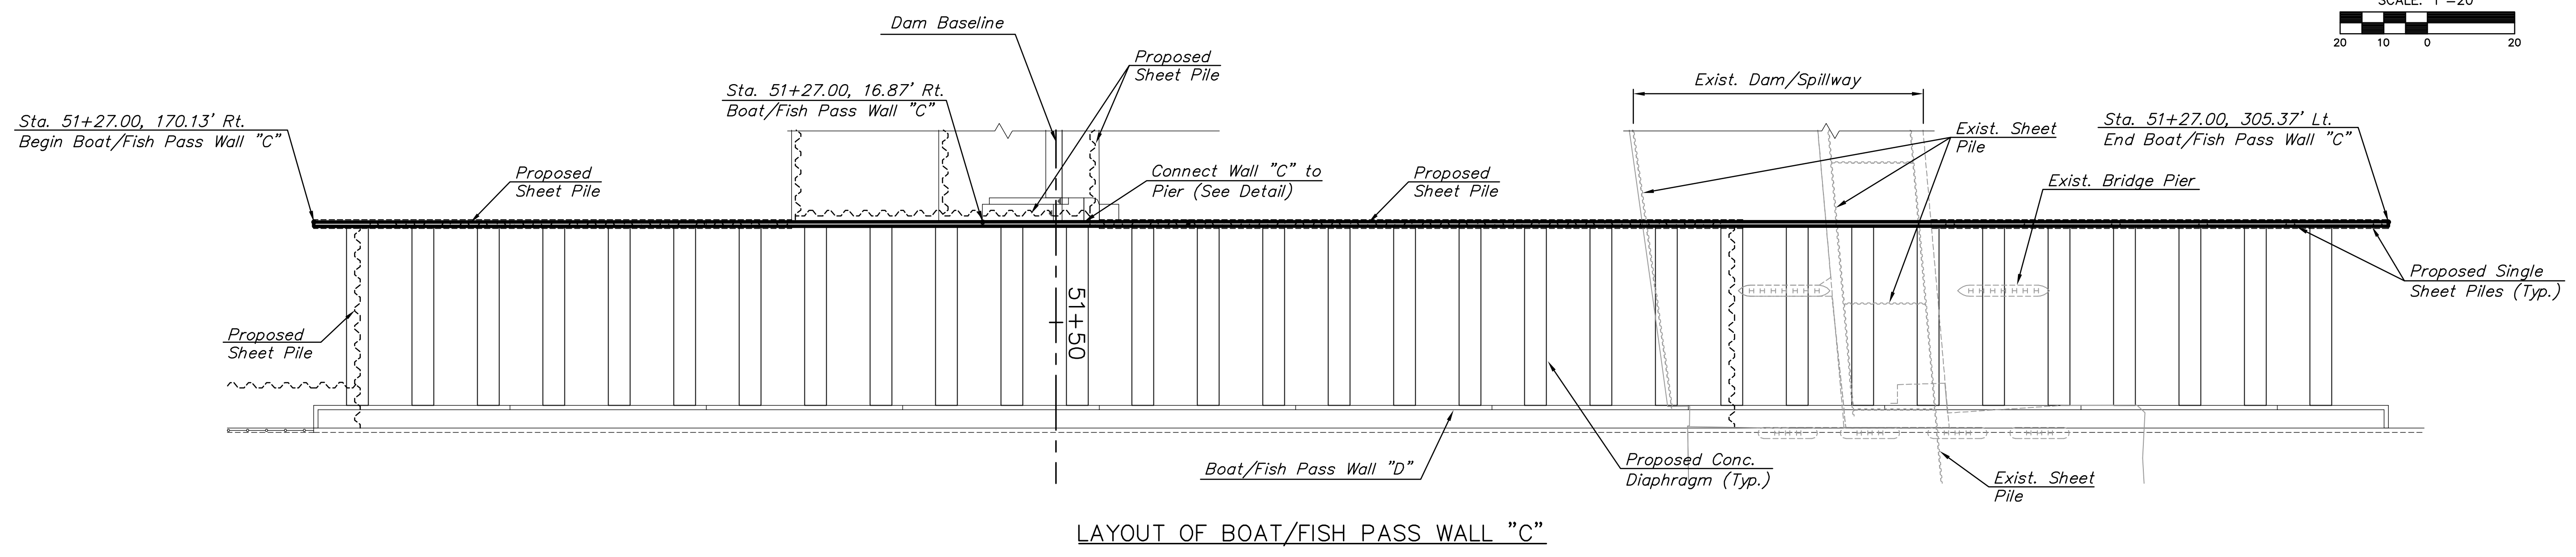


STATE	PROJECT NO.	YEAR	SHEET NO.	TOTAL SHEETS
KANSAS	87 N-0361-01	2011	108	169

**MKEC**  
ENGINEERING  
CONSULTANTS, INC.  
411 N. WEBB ROAD  
WICHITA, K.S. 67206  
316-684-9600

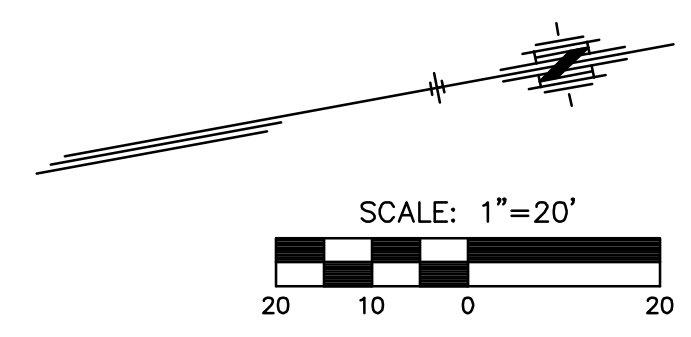

LAYOUT OF BOAT/FISH PASS WALL "C"

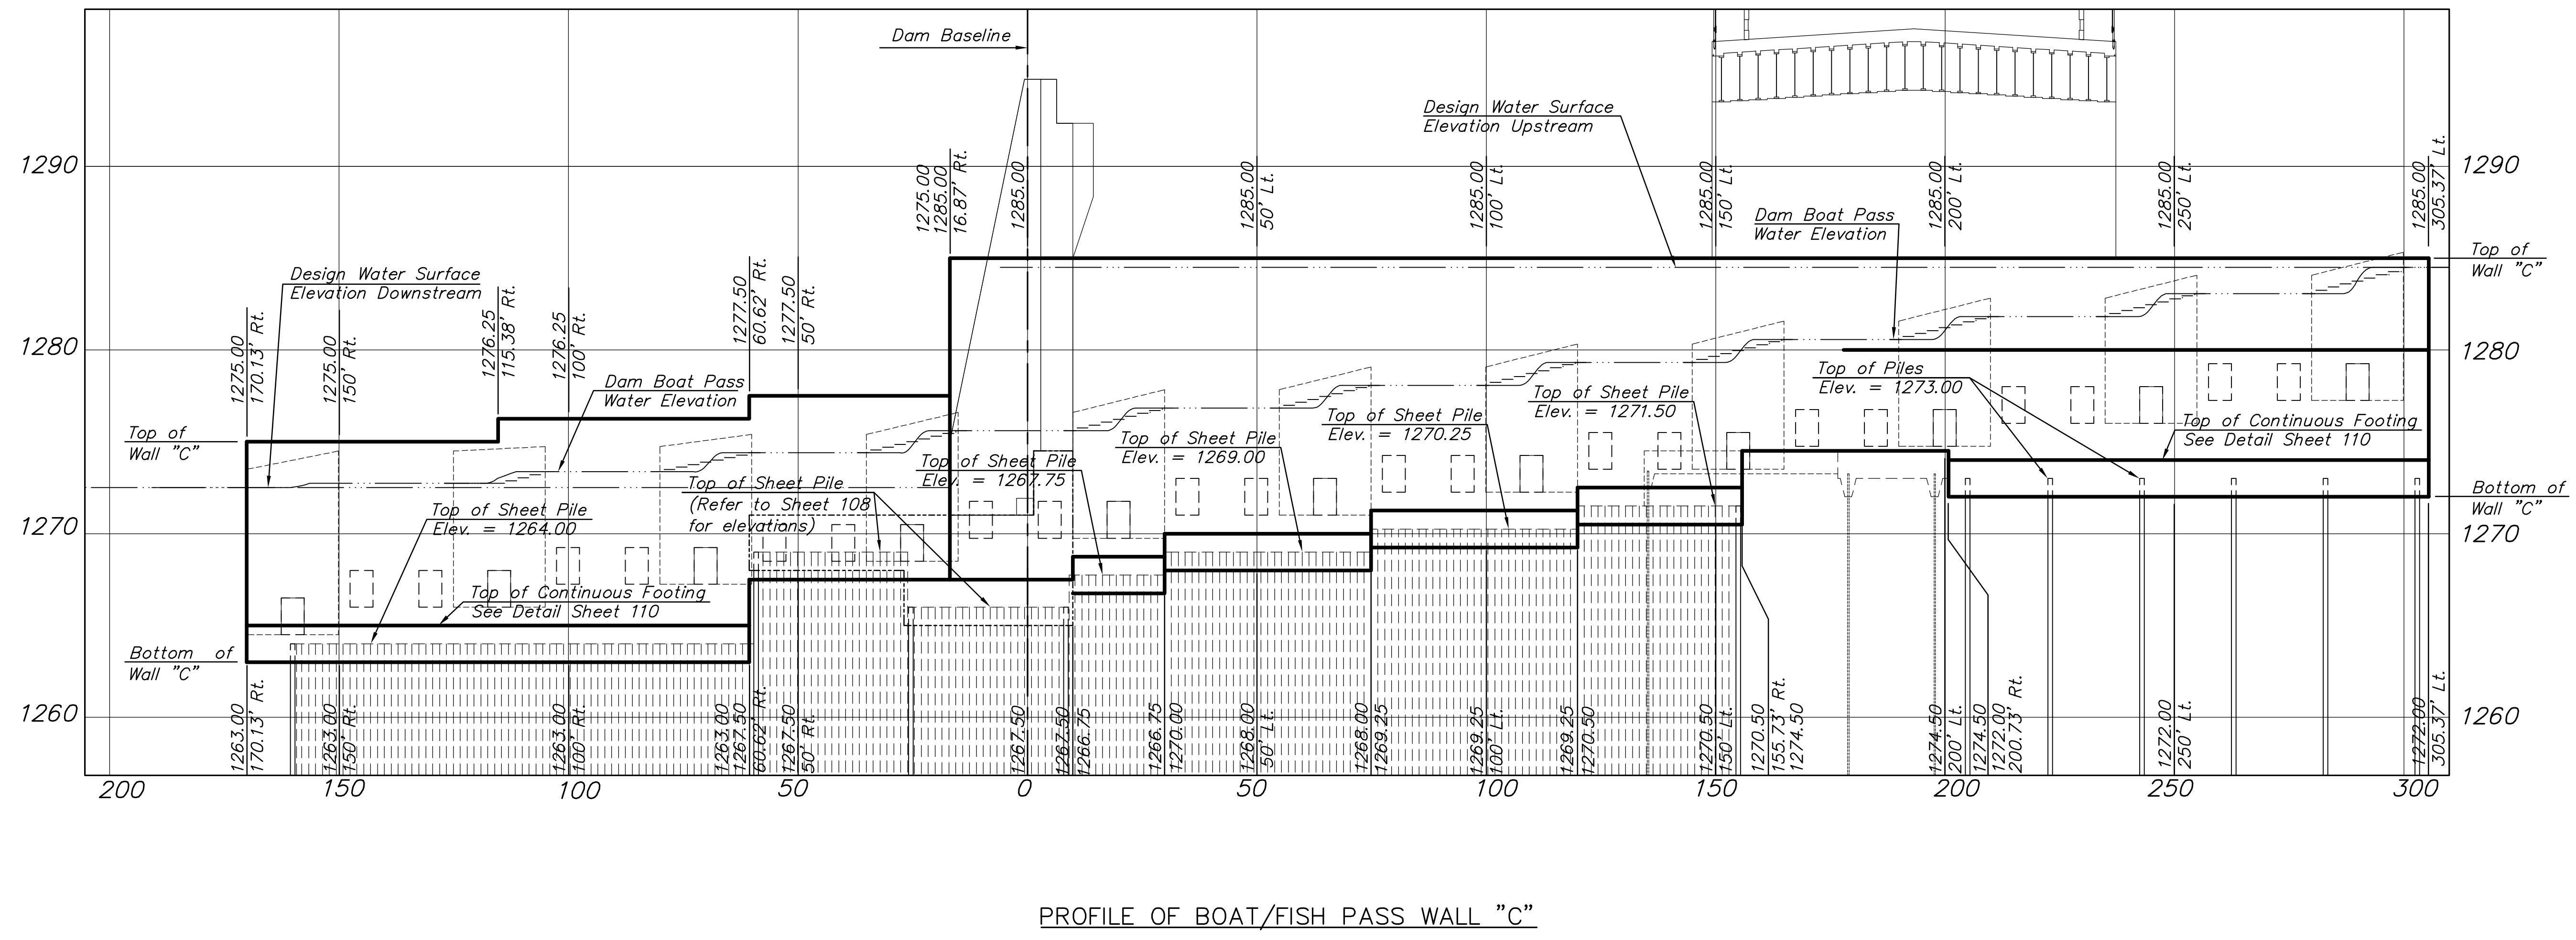

PROFILE OF BOAT/FISH PASS WALL "C"

**LINCOLN STREET BRIDGE AND  
DAM IMPROVEMENTS OVER  
ARKANSAS RIVER**

**CAST-IN-PLACE  
BOAT/FISH PASS  
WALL "C"**  
SHEET TITLE  
472-84883  
PROJECT NUMBER

JRA  
DESIGN BY  
DPG  
DRAWN BY  
KJS  
CHECKED BY

ISSUED  
1/24/2011  
REVISED

SHEET NO.  
108 of 169

PLOTTED: Tuesday, January 25, 2011 8:48:40AM

J:\CIVIL\07433\DWG\BRIDGE\PAV\07433\_CIP\_RETAIN\_WALL\_C.DWG