



STATE	PROJECT NO.	YEAR	SHEET NO.	TOTAL SHEETS
KANSAS	87 N-0361-01	2011	127	169

MKEC
ENGINEERING
CONSULTANTS, INC.
411 N. WEBB ROAD
WICHITA, K.S. 67206
316-684-9600

**LINCOLN STREET BRIDGE AND
DAM IMPROVEMENTS OVER
ARKANSAS RIVER**

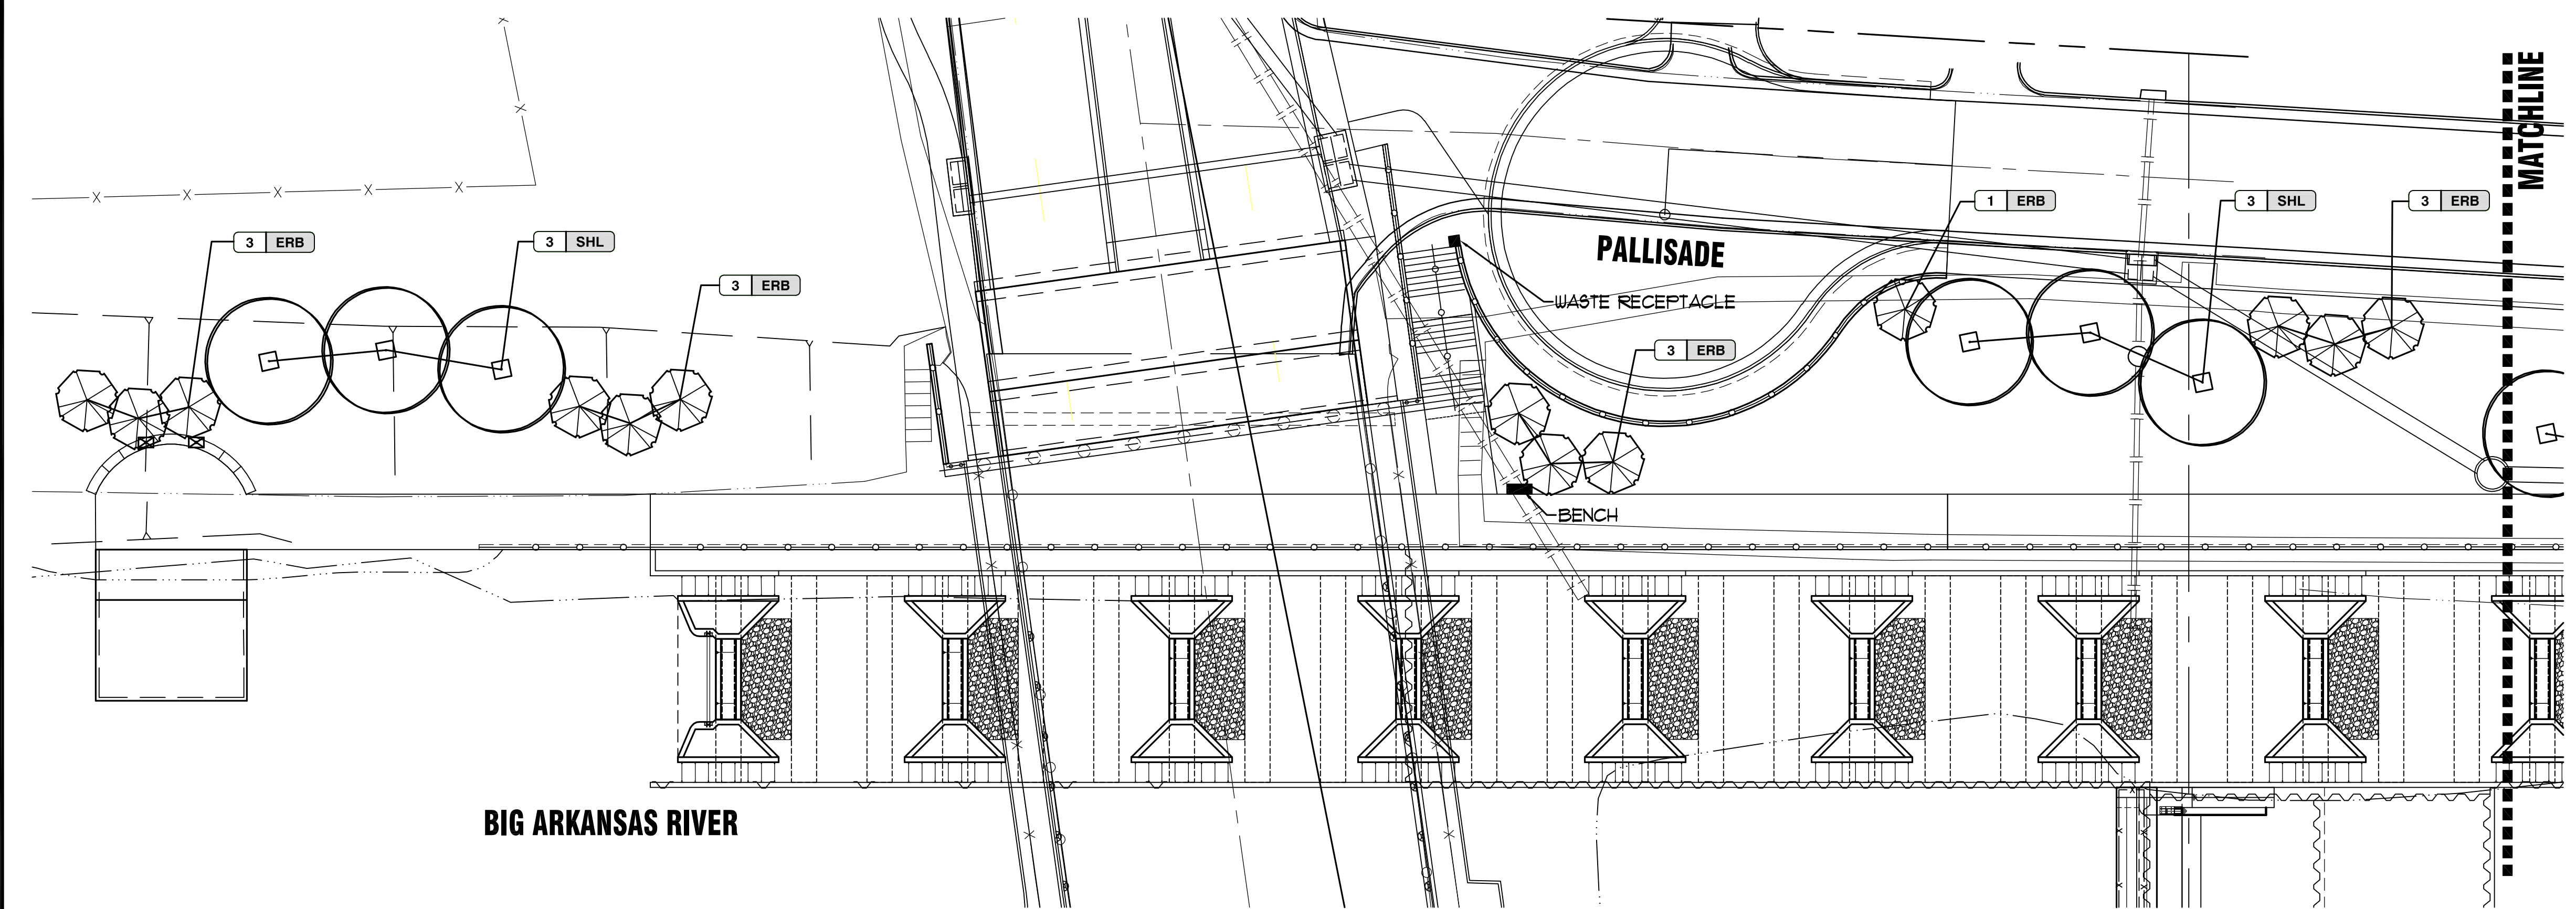

LANDSCAPE PLAN - EAST BANK

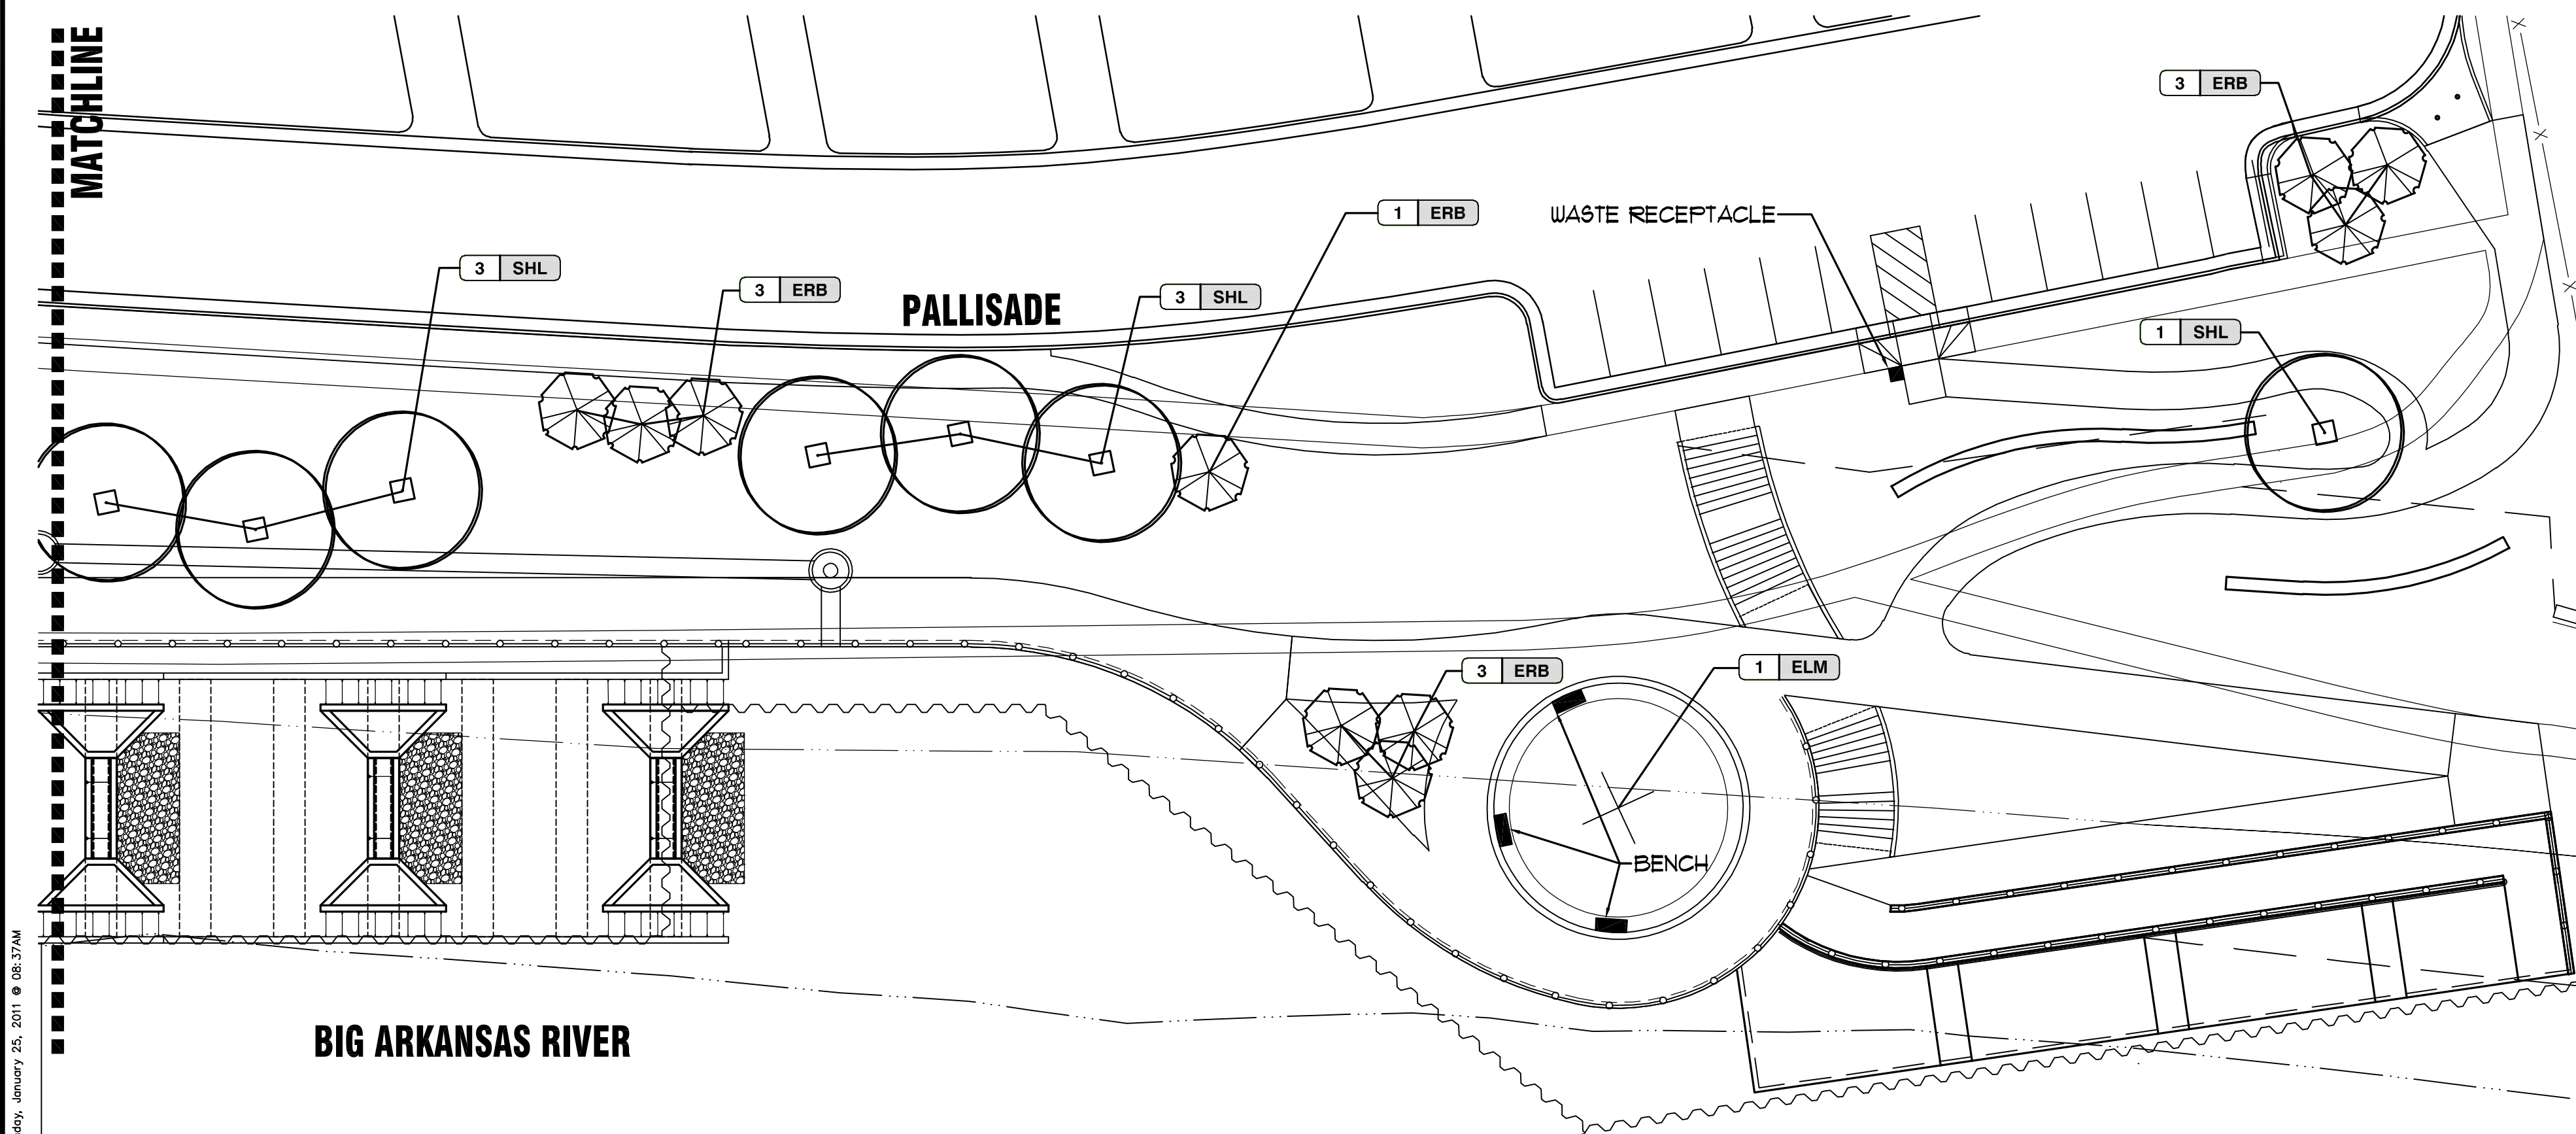

LANDSCAPE PLAN - EAST BANK


SITE FURNISHINGS SCHEDULE

QTY.	NAME	MODEL	SHAPE	COLOR
4	BENCH	PRESIDIO COLLECTION BY LANDSCAPE FORMS	STRAIGHT 5 UNIT W/ BACK AND ARM'S	TBD
2	WASTE RECEPTACLE	PRESIDIO COLLECTION BY LANDSCAPE FORMS	TOP OPENING RECEPTACLE	TBD

CONTACT INFORMATION: LANDSCAPE FORMS, INC. 431 LAUNDALDE AVE., KALAMAZOO, MICHIGAN 49048.
P: 800.521.2546, WEB: WWW.LANDSCAPEFORMS.COM, E-MAIL: SPECIFY@LANDSCAPEFORMS.COM

PLANT SCHEDULE THIS SHEET

KEY	COMMON NAME	BOTANICAL NAME	SIZE & METHOD OF HANDLING	MINIMUM HEIGHT	DESIGN SP / HT
DECIDUOUS TREES					
COT	EASTERN COTTONWOOD	POPULUS DELTOIDES	3" CAL. / B4B	10'	50' 80'
ELM	PRINCETON ELM	ULMUS AMERICANA 'PRINCETON'	3" CAL. / B4B	10'	50' 80'
SHL	SUNBURST HONEYLOCUST	GLENDITSIA TRIACANTHOS VAR. INERMIS 'SUNBURST'	3" CAL. / B4B	10'	15' 45'
ORNAMENTAL TREES					
ERB	EASTERN REDBUD	CERCIS CANADENSIS	1 1/2" CAL. / B4B	8'	20' 20'

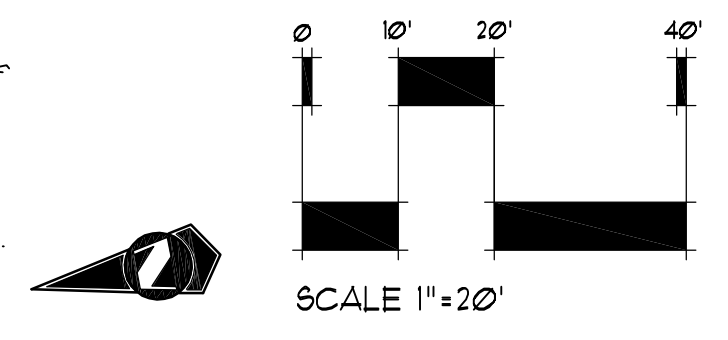

NOTES

SEE DETAIL SHEET FOR INSTALLATION DETAILS AND NOTES.
BENCHES AND WASTE RECEPTACLES SHALL BE PRESIDIO COLLECTION BY LANDSCAPEFORMS, 800.521.2546, WWW.LANDSCAPEFORMS.COM OR APPROVED EQUAL. PAINT COLOR T.B.D.

PLOT: 01/25/2011 08:37AM

J:\CIVIL\07433\DWG\DAVA\PLANS\07433_PLANT & HARDSCAPE_PLAN.DWG

**LANDSCAPE PLAN
EAST BANK**
SHEET TITLE
472-84883
PROJECT NUMBER

DESIGN BY: **BJH/JAG**
DRAWN BY: **BJH**
CHECKED BY: **JAG**

ISSUED: **1/24/2011**
REVISED:

SHEET NO.
127 of 169