

| STATE  | PROJECT NO.  | YEAR | SHEET NO. | TOTAL SHEETS |
|--------|--------------|------|-----------|--------------|
| KANSAS | 87 N-0361-01 | 2011 | 144       | 169          |



**MKEC**  
ENGINEERING  
CONSULTANTS, INC.  
411 N. WEBB ROAD  
WICHITA, K.S. 67206  
316-684-9600

**LEGEND**

- Type III Barricades with lights
- Mount On Type III Barricade
- One Post Sign
- Two Post Sign
- Sandwich Board Sign
- Traffic Flow
- Work Space
- Reflectorized Drum
- Tubular Marker
- Mount overhead on signal mast-arm (or temporary spanwire) and as shown where visible to would-be left turning vehicles.

*Notes:* Implement McLean Blvd. traffic control plan during construction of dam and retaining walls A and B when open excavations are created in riverbank.

*Notes:* Implement Palisade traffic control plan during construction of retaining walls E and F when open excavations are created in riverbank.

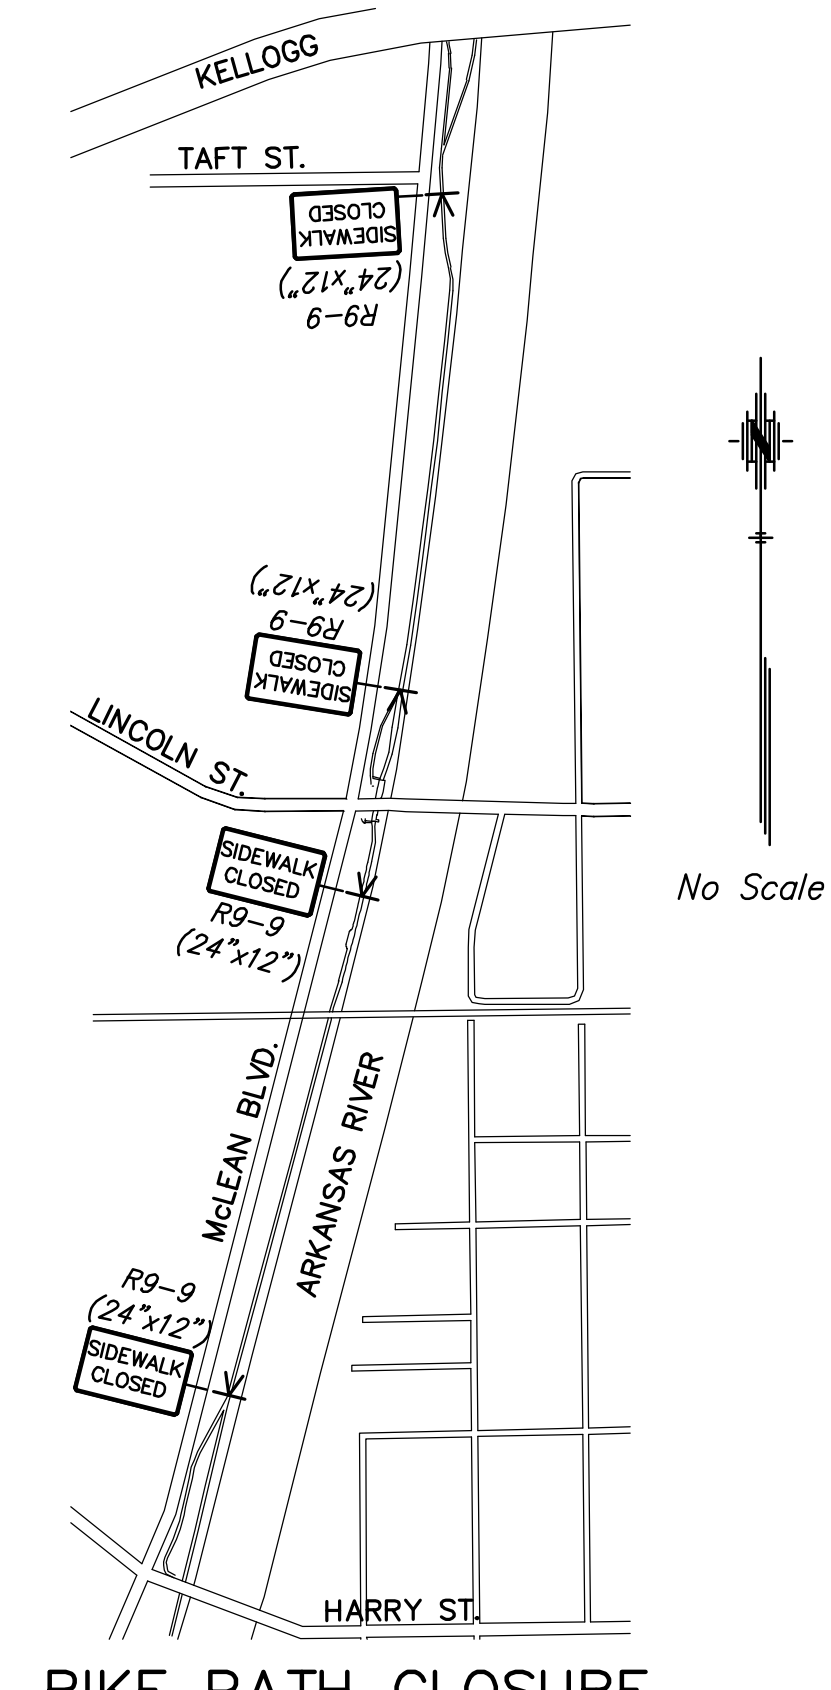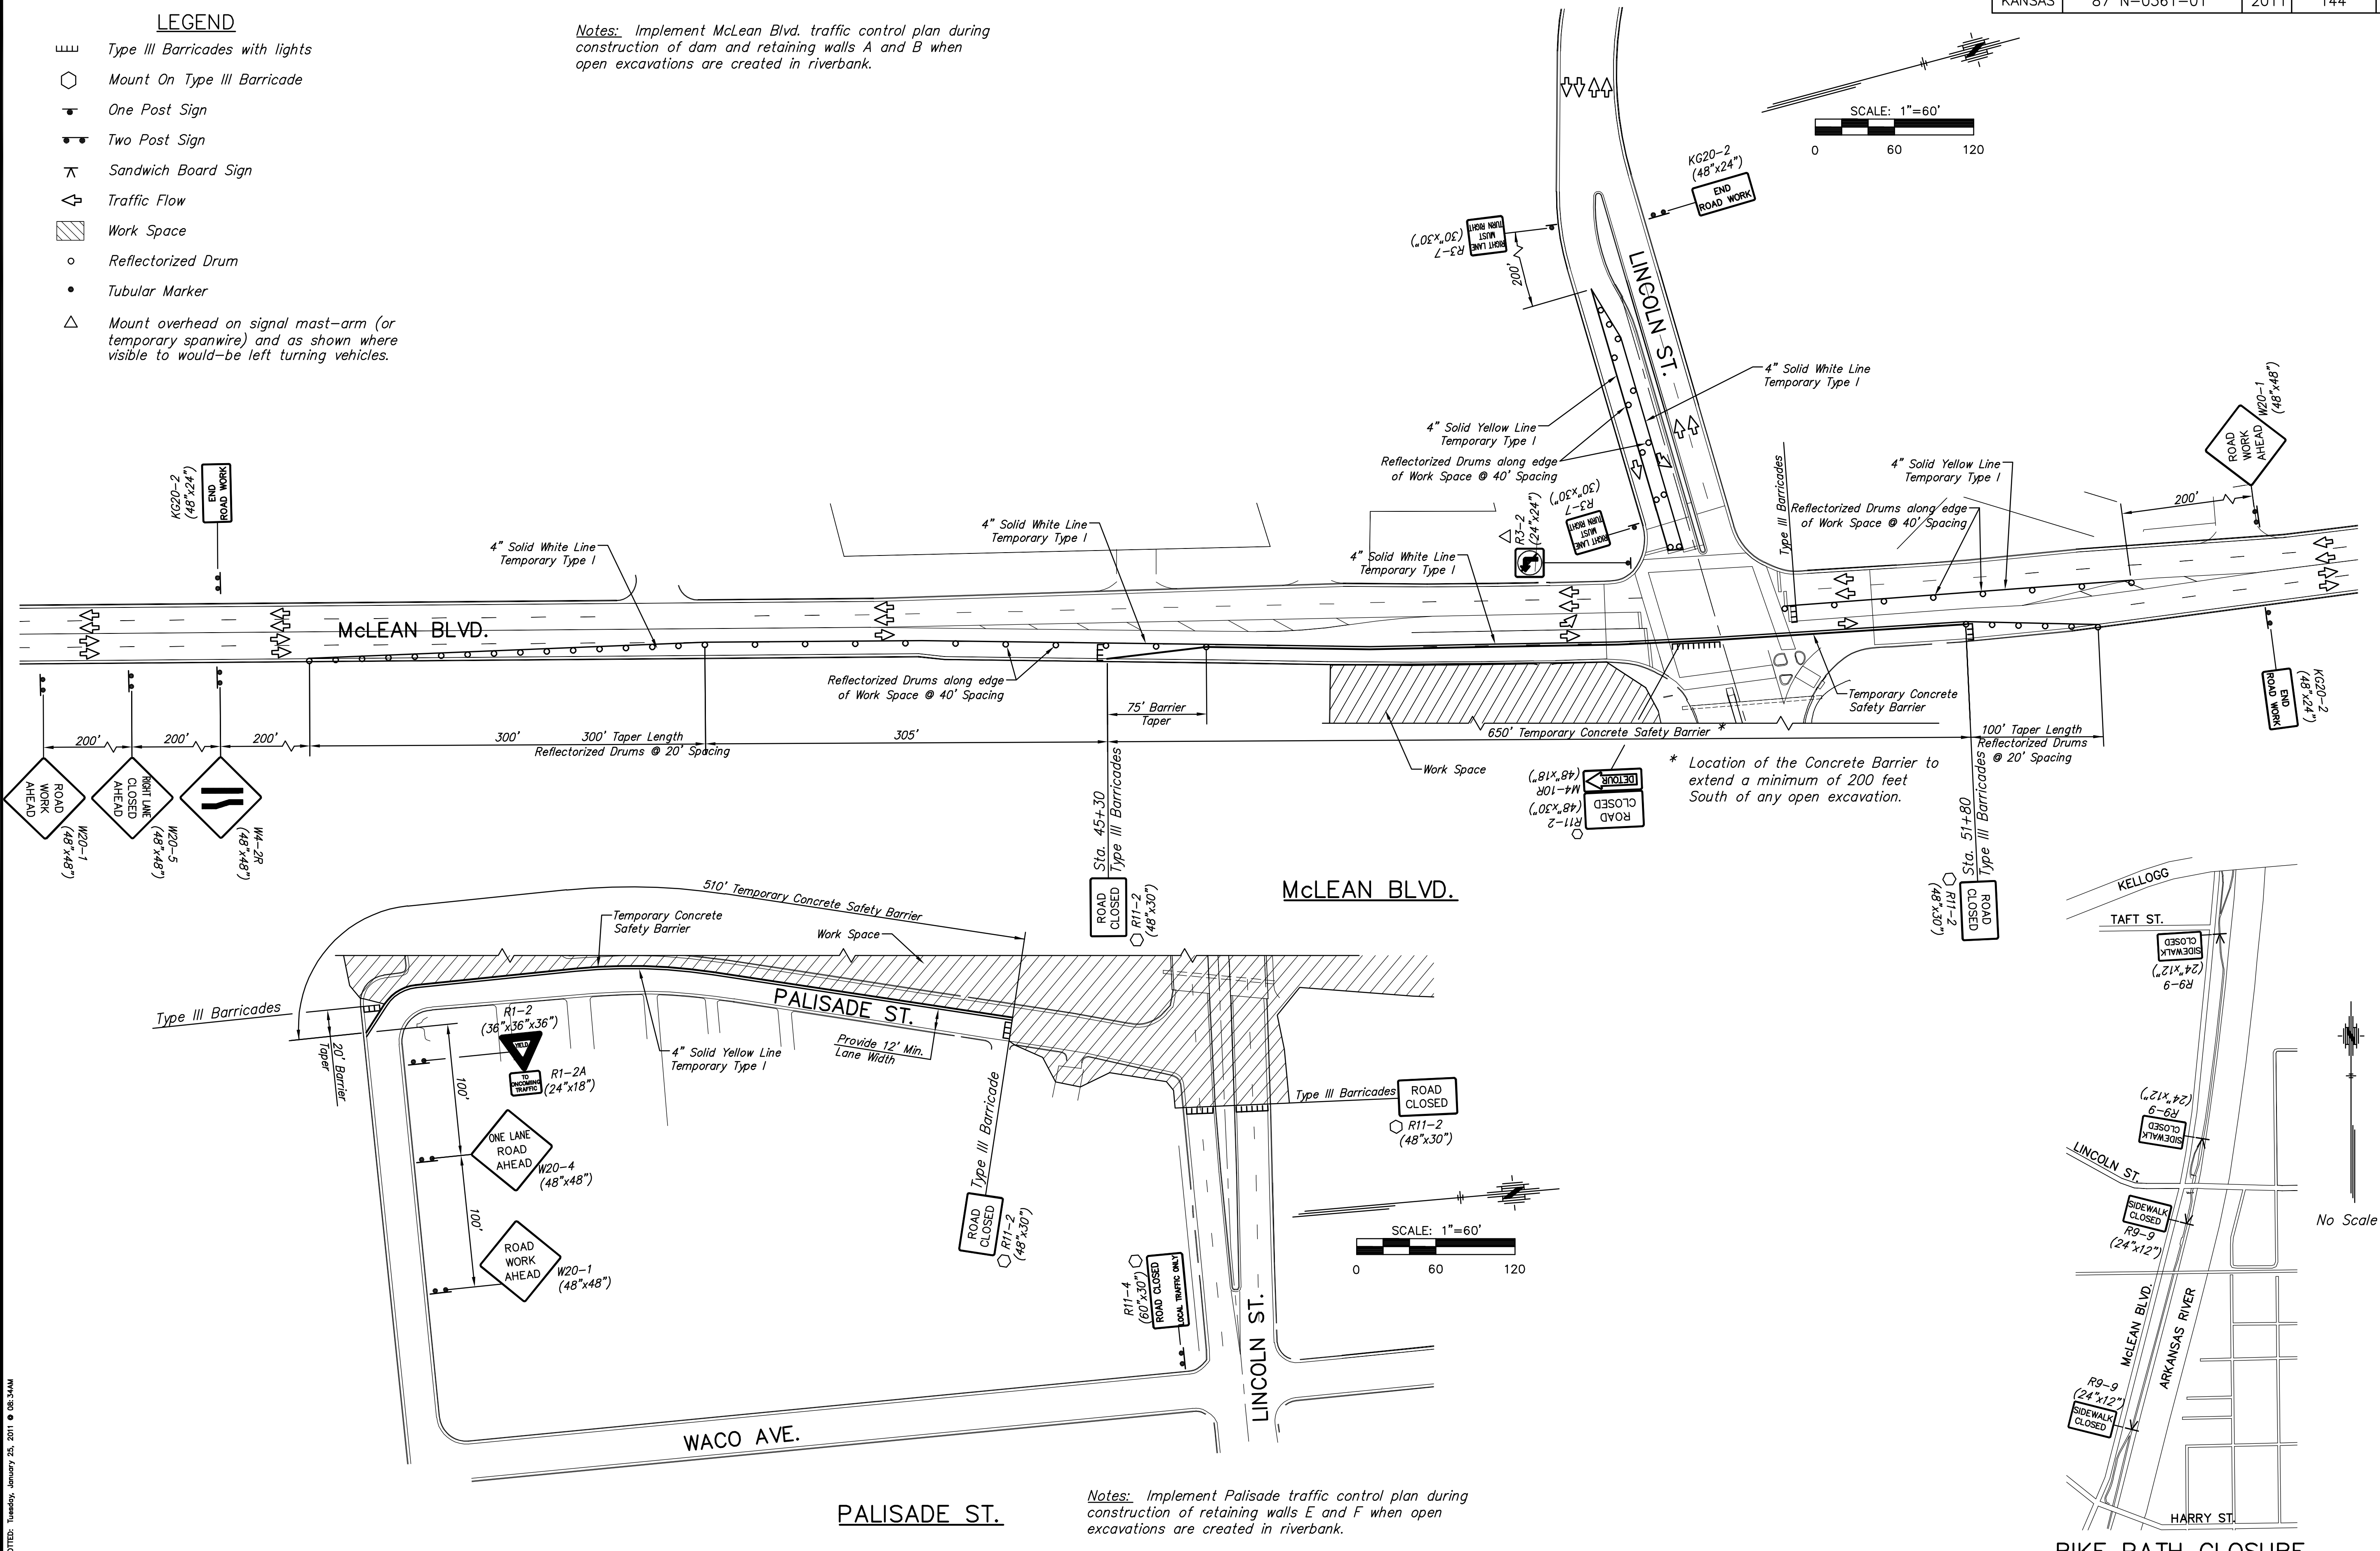

**LINCOLN STREET BRIDGE AND  
DAM IMPROVEMENTS OVER  
ARKANSAS RIVER**

**TRAFFIC CONTROL**  
SHEET TITLE  
472-84883  
PROJECT NUMBER

JRA  
DESIGN BY  
WJN  
DRAWN BY  
CHECKED BY

ISSUED  
1/24/2011  
REVISED

SHEET NO.  
144 of 169

PLOTTED: Tuesday, January 25, 2011 @ 08:34AM

J:\CIVIL\07433\DWG\DA\TRAFFIC\07433\_TRO1.DWG