

STATE	PROJECT NO.	YEAR	SHEET NO.	TOTAL SHEETS
KANSAS	87 N-0361-01	2011	158	169

**MKEC**  
ENGINEERING  
CONSULTANTS, INC.  
411 N. WEBB ROAD  
WICHITA, K.S. 67206  
316-684-9600



**LINCOLN STREET BRIDGE AND  
DAM IMPROVEMENTS OVER  
ARKANSAS RIVER**

**RIVER CROSS  
SECTIONS**  
SHEET TITLE  
472-84883  
PROJECT NUMBER

DESIGN BY JRA  
DRAWN BY DMU  
CHECKED BY \_\_\_\_\_

ISSUED 1/24/2011  
REVISED \_\_\_\_\_  
\_\_\_\_\_

SHEET NO.  
**158 of 169**

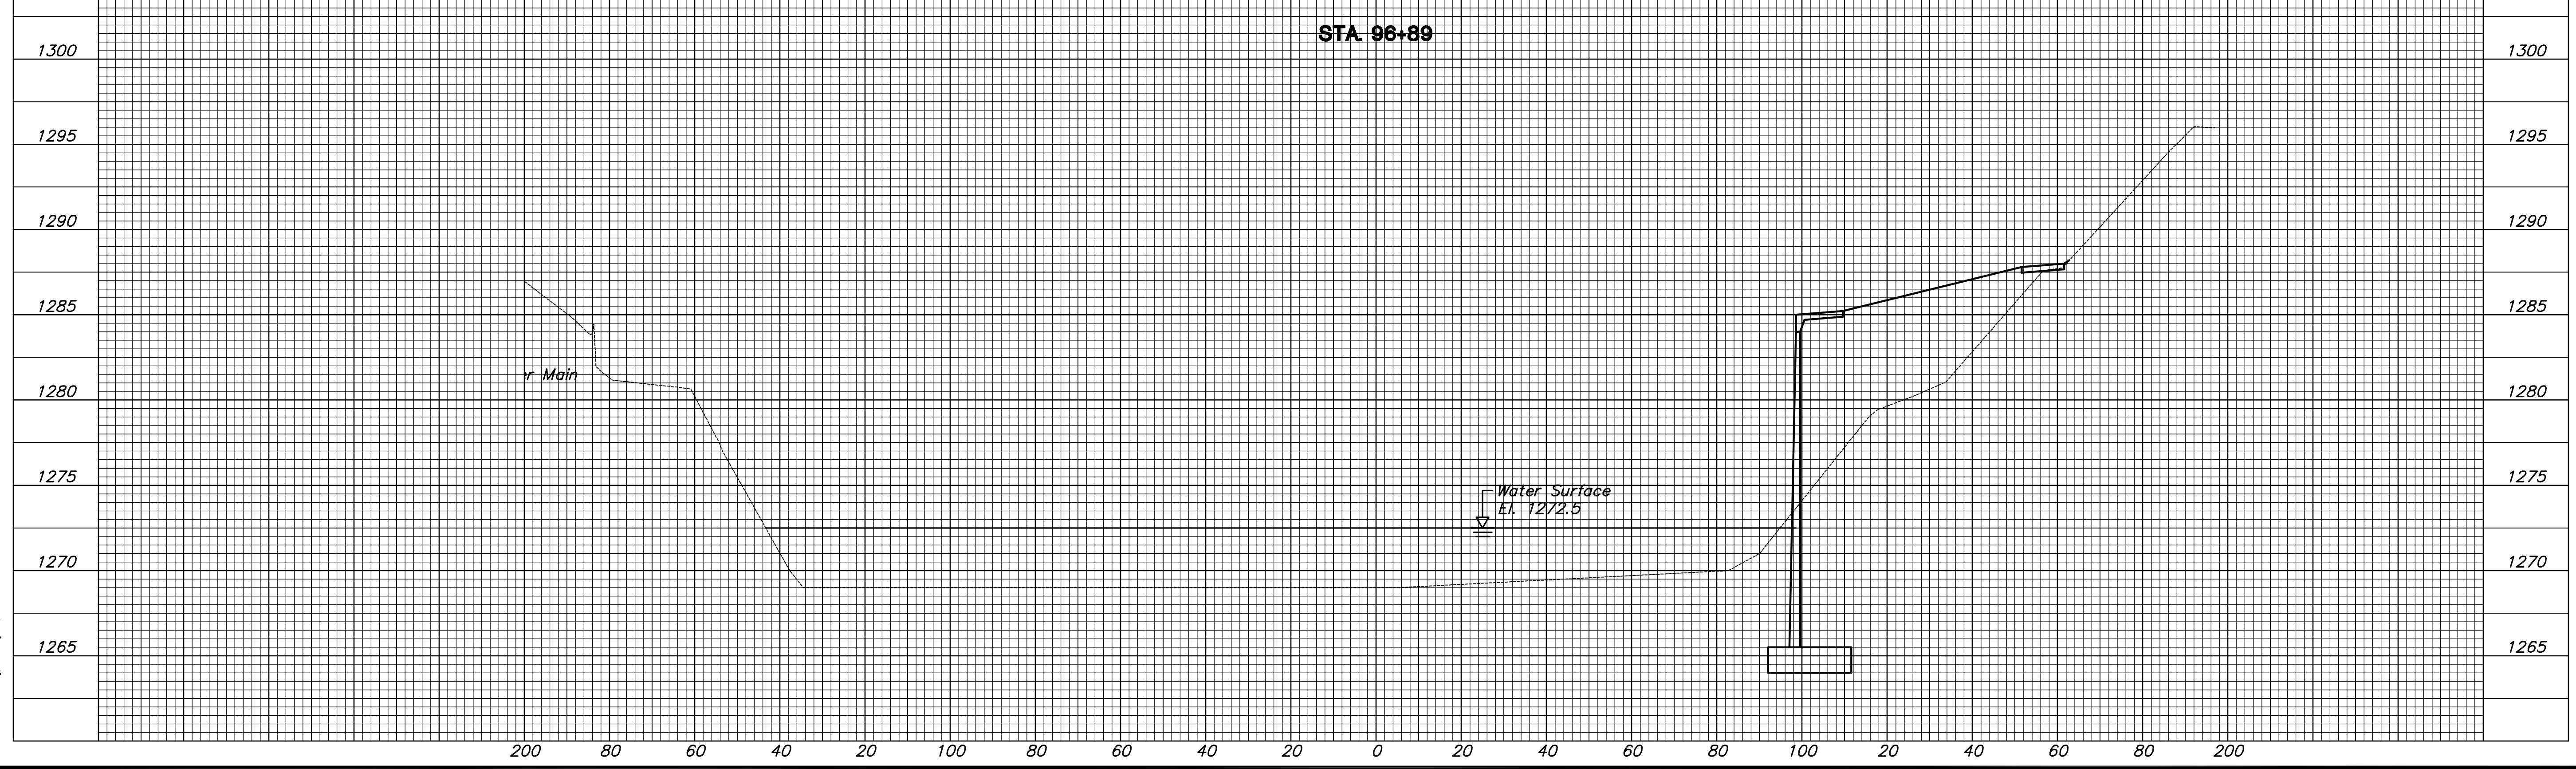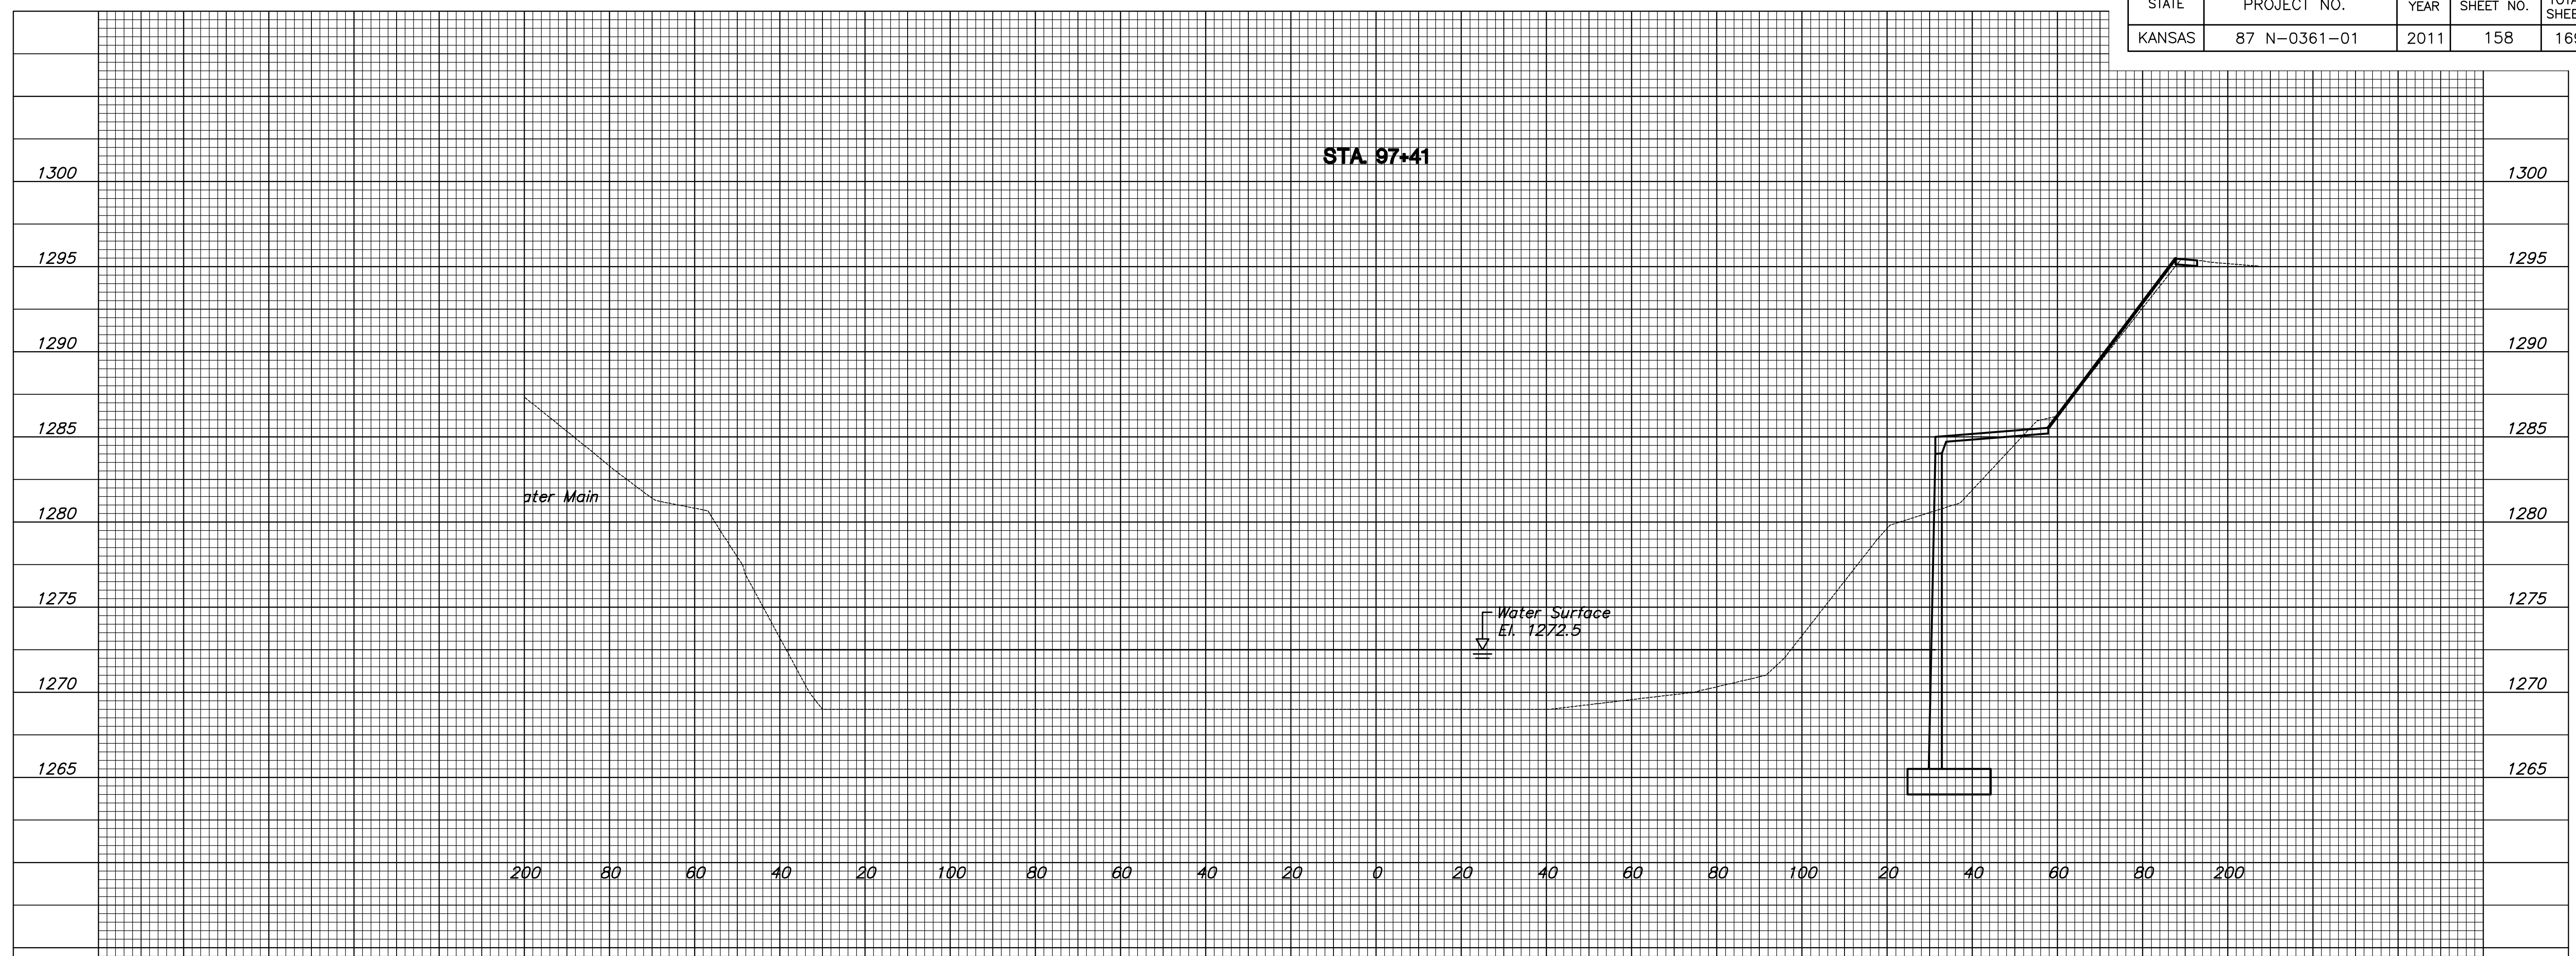

PLOTTED: Tuesday, January 25, 2011 @ 08:33AM

J:\CIVIL\07433\DWG\DA\XSEC\RWER\_XSEC02.DWG