

STATE	PROJECT NO.	YEAR	SHEET NO.	TOTAL SHEETS
KANSAS	87 N-0361-01	2011	160	169

MKEC
ENGINEERING
CONSULTANTS, INC.
411 N. WEBB ROAD
WICHITA, K.S. 67206
316-684-9600



**LINCOLN STREET BRIDGE AND
DAM IMPROVEMENTS OVER
ARKANSAS RIVER**

RIVER CROSS SECTIONS
SHEET TITLE
472-84883
PROJECT NUMBER

DESIGN BY: JRA
DRAWN BY: DMU
CHECKED BY:

ISSUED: 1/24/2011
REVISED:

SHEET NO.
160 of 169

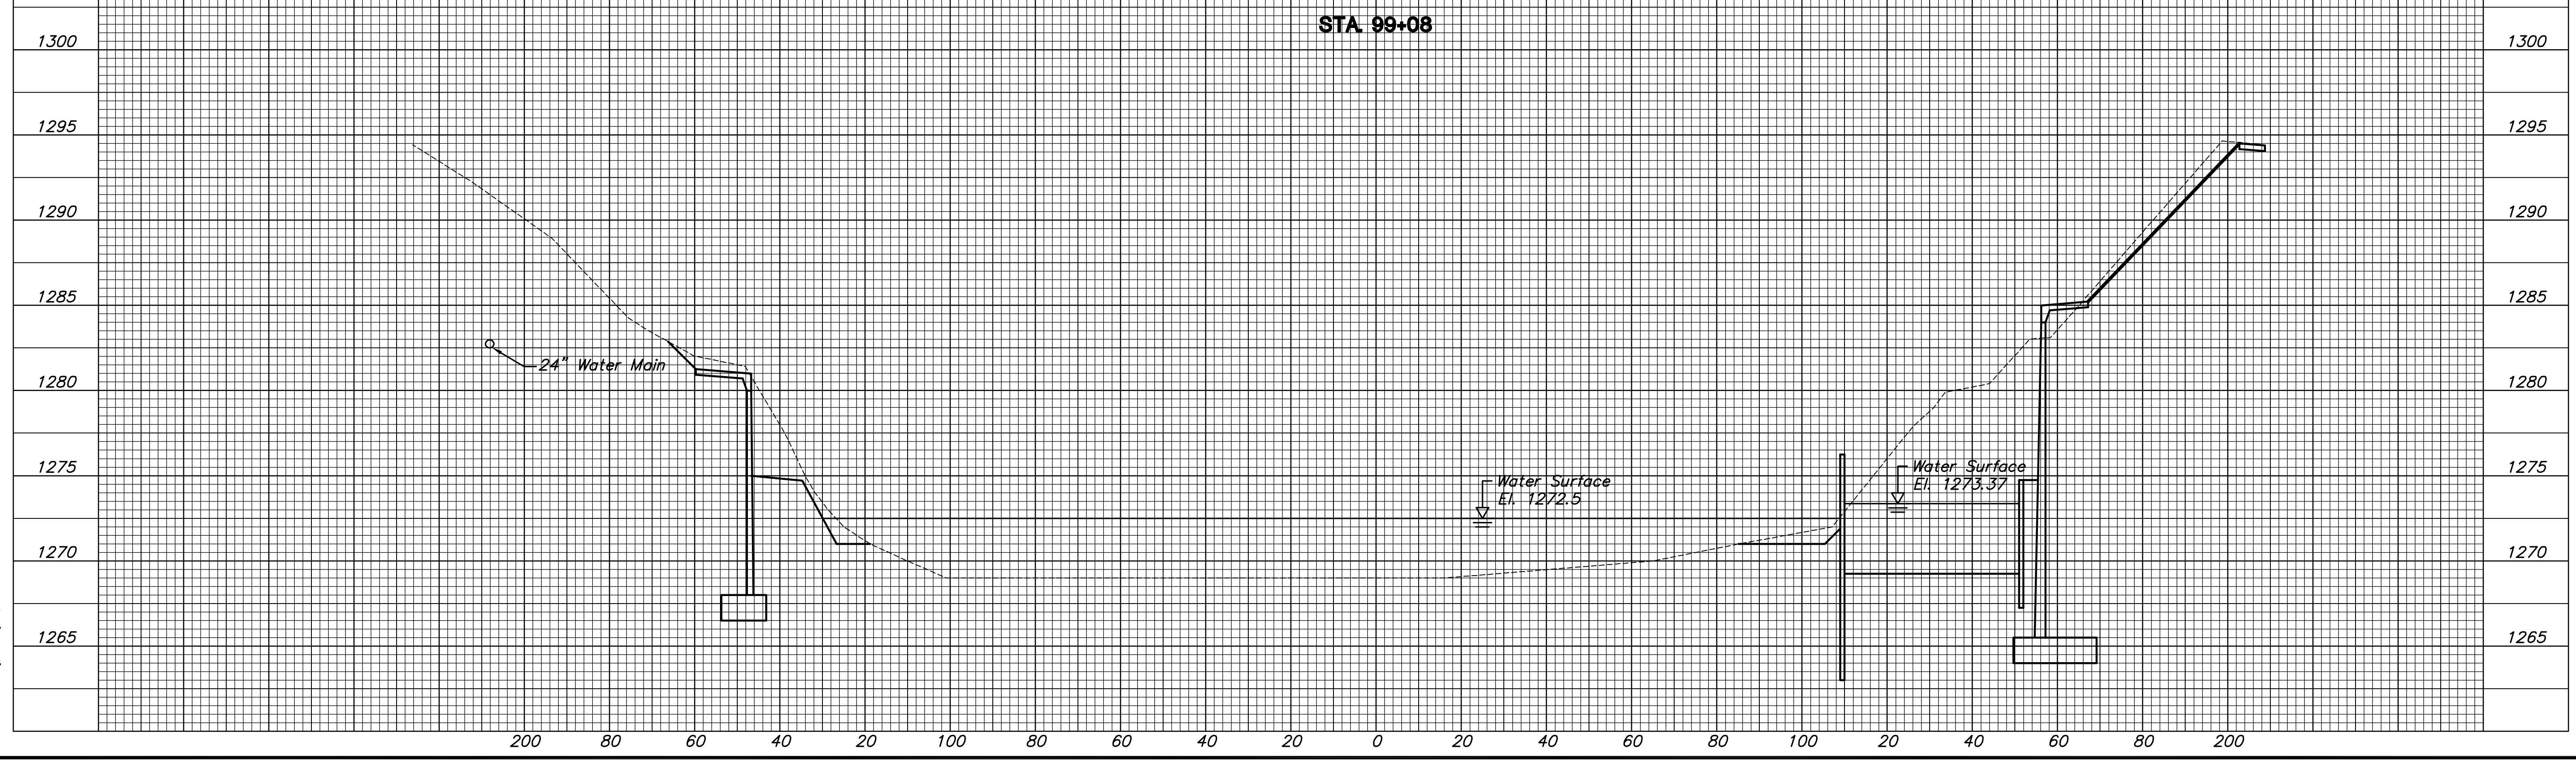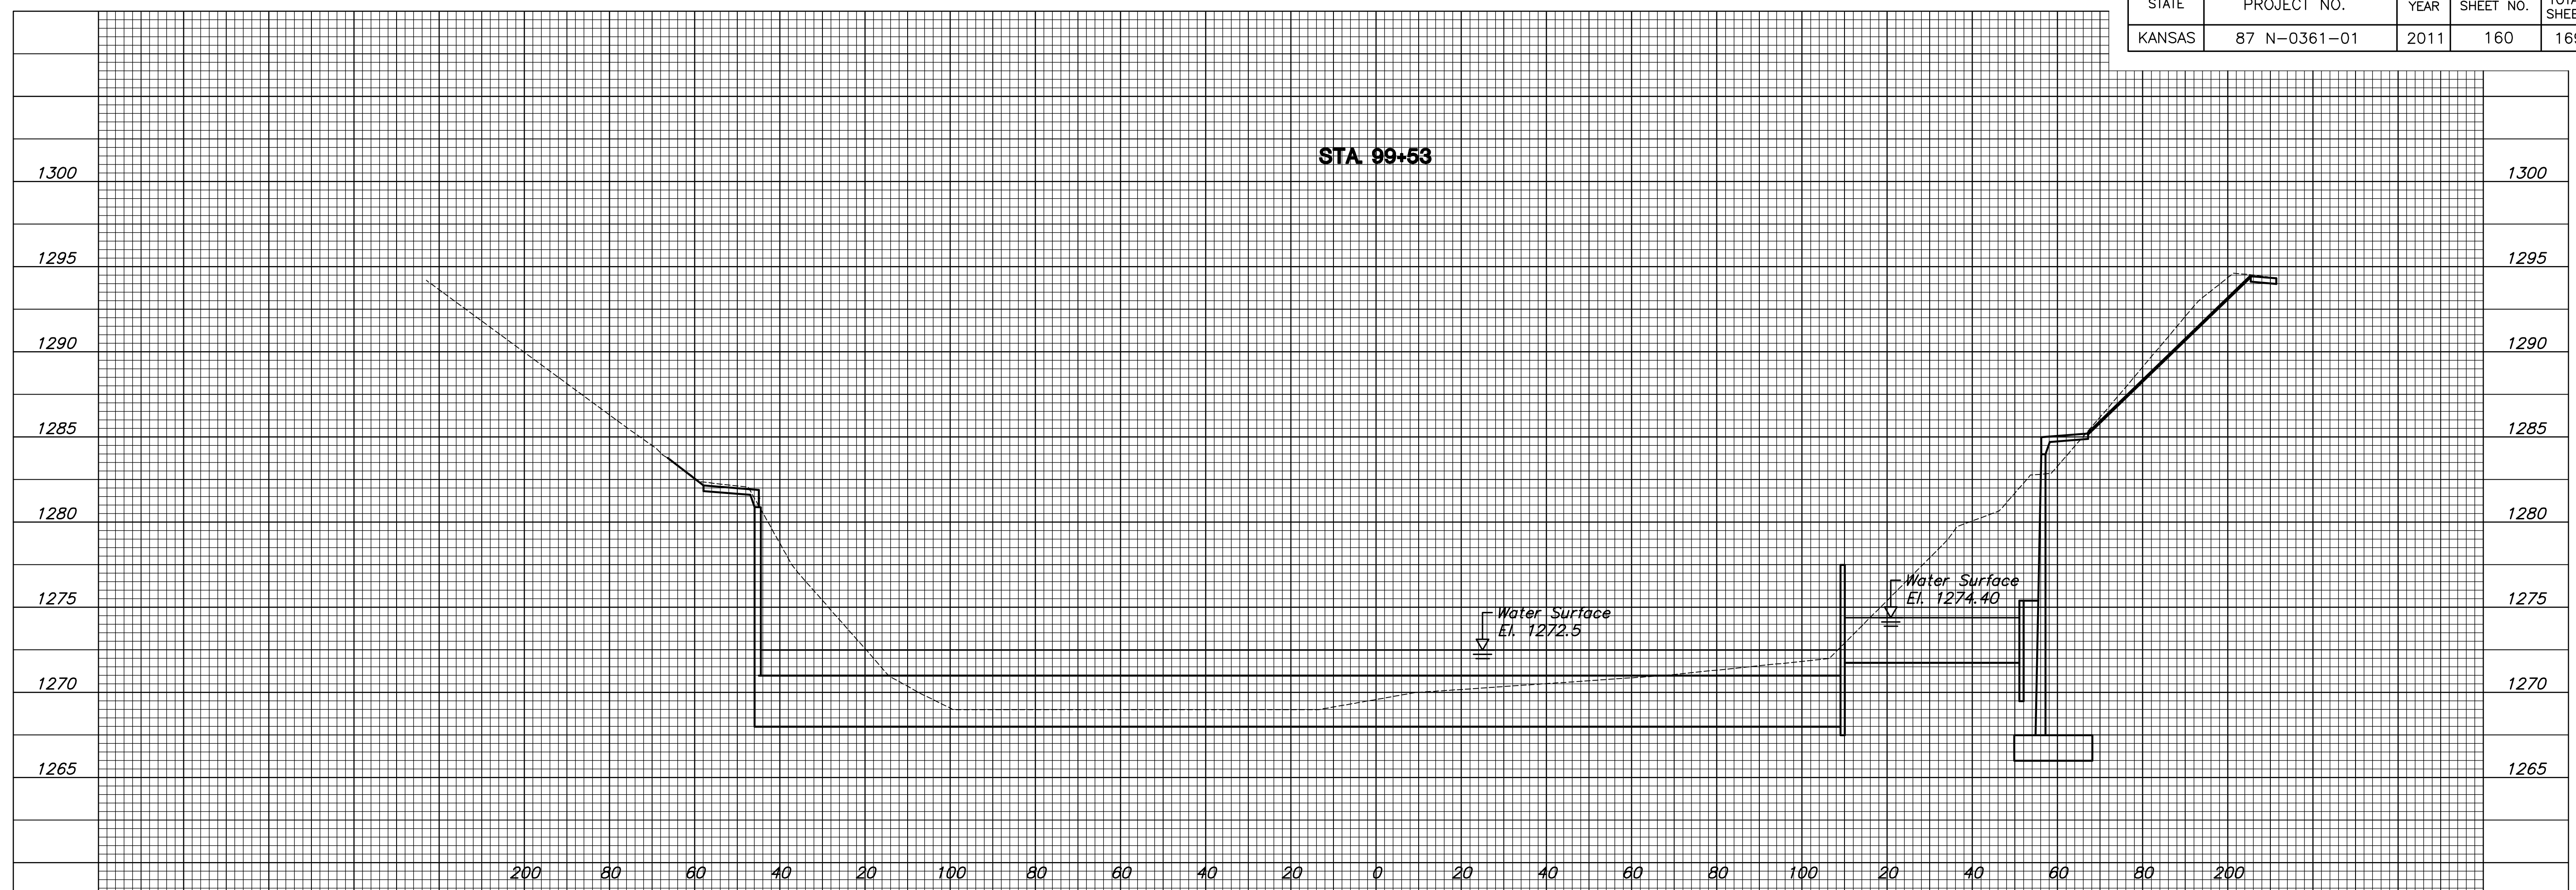

PLOTTED: Tuesday, January 25, 2011 @ 08:33AM

J:\CIVIL\07433\DWG\DA\XSEC\RWER_XSEC04.DWG