
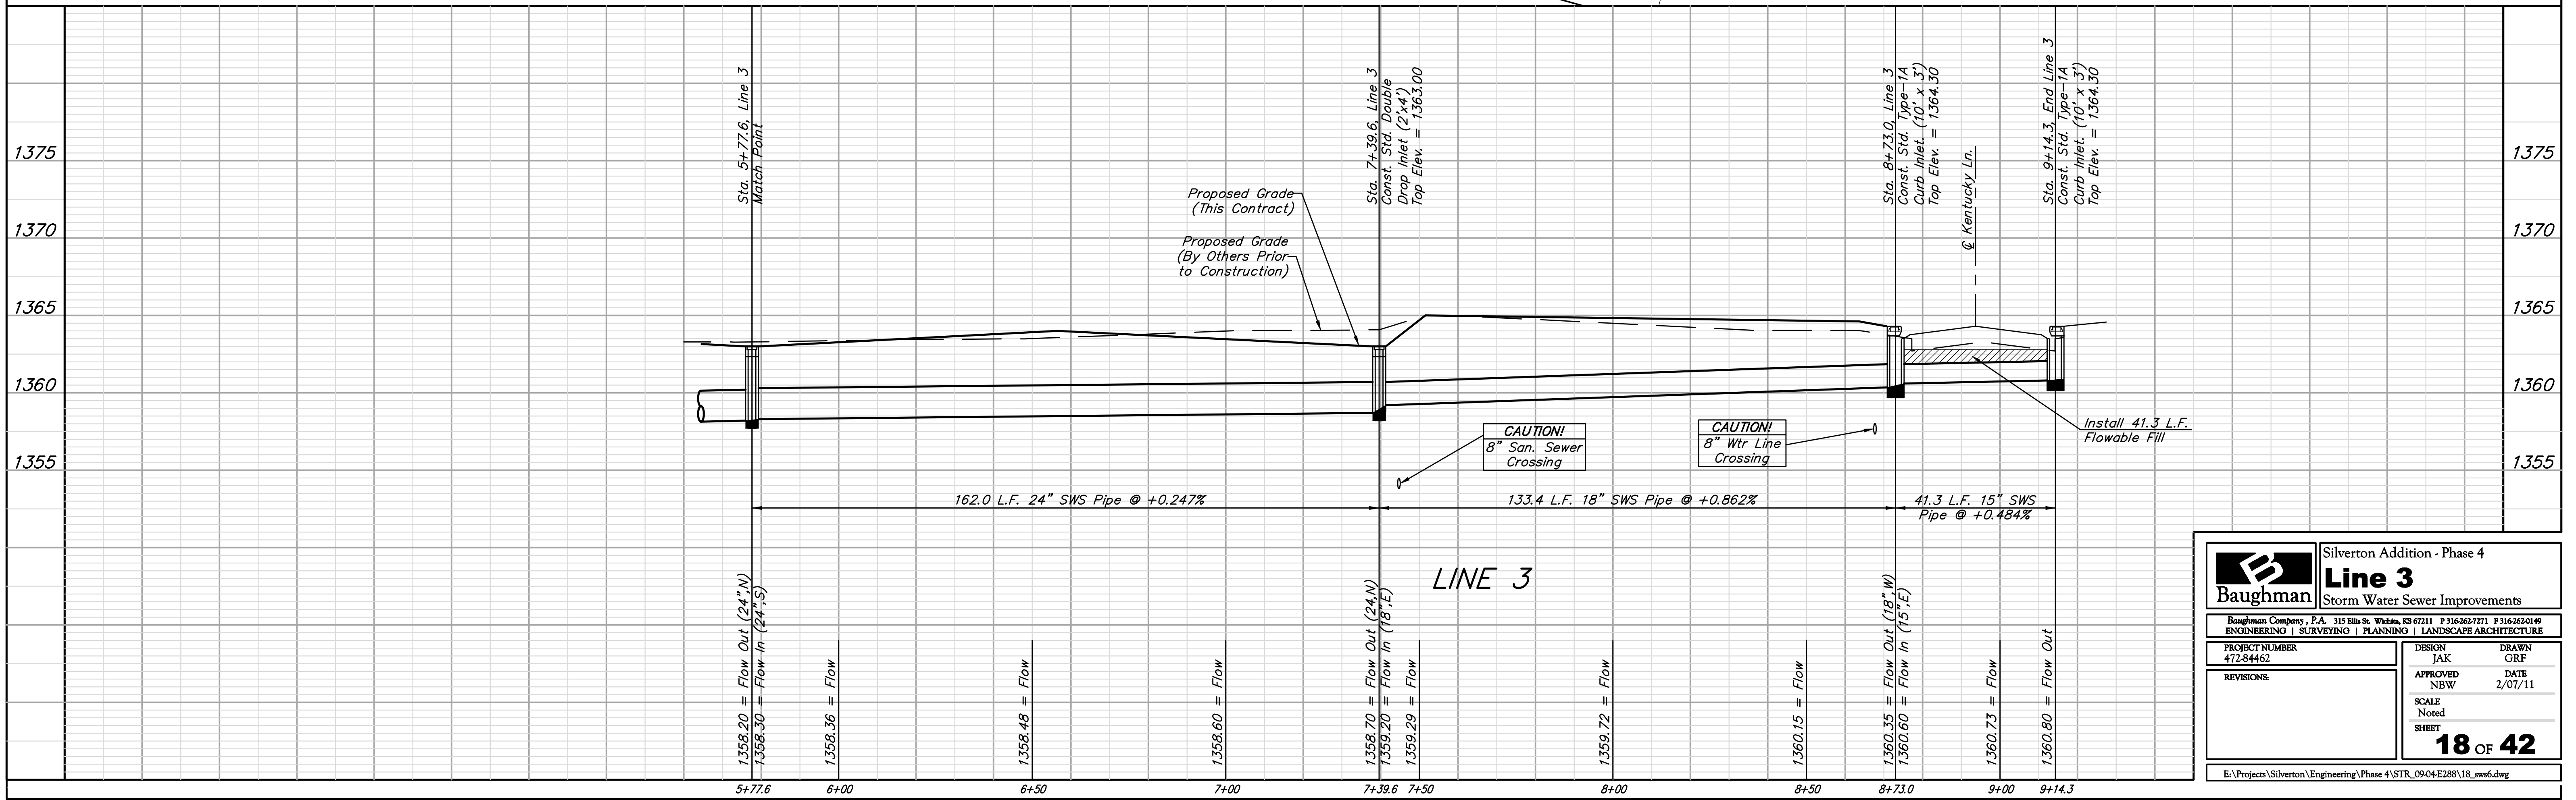
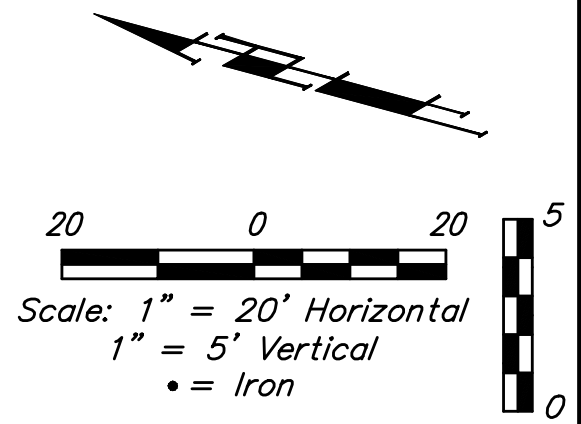


BENCHMARKS:
 135th St. W. & 13th St. N. - City of
 Wichita Disc at southwest corner of
 intersection, 30.00'± S. of ϕ of 13th
 St. N. 35.00'± W. of ϕ of 135th St. W.
 Elev. = 1355.65 MSL (NGVD 29)

"□" Cut in top of curb north side of
 Westport adjacent to the southeast
 corner of Lot 30, Block D, Silverton
 Addition.
 Elev. = 1364.44 MSL (NGVD 29)

"□" Cut in curb inlet top at the west
 end of Bellick Ct. adjacent to Lot 10 &
 Lot 11, Block D, Silverton Addition.
 Elev. = 1364.12 MSL (NGVD 29)

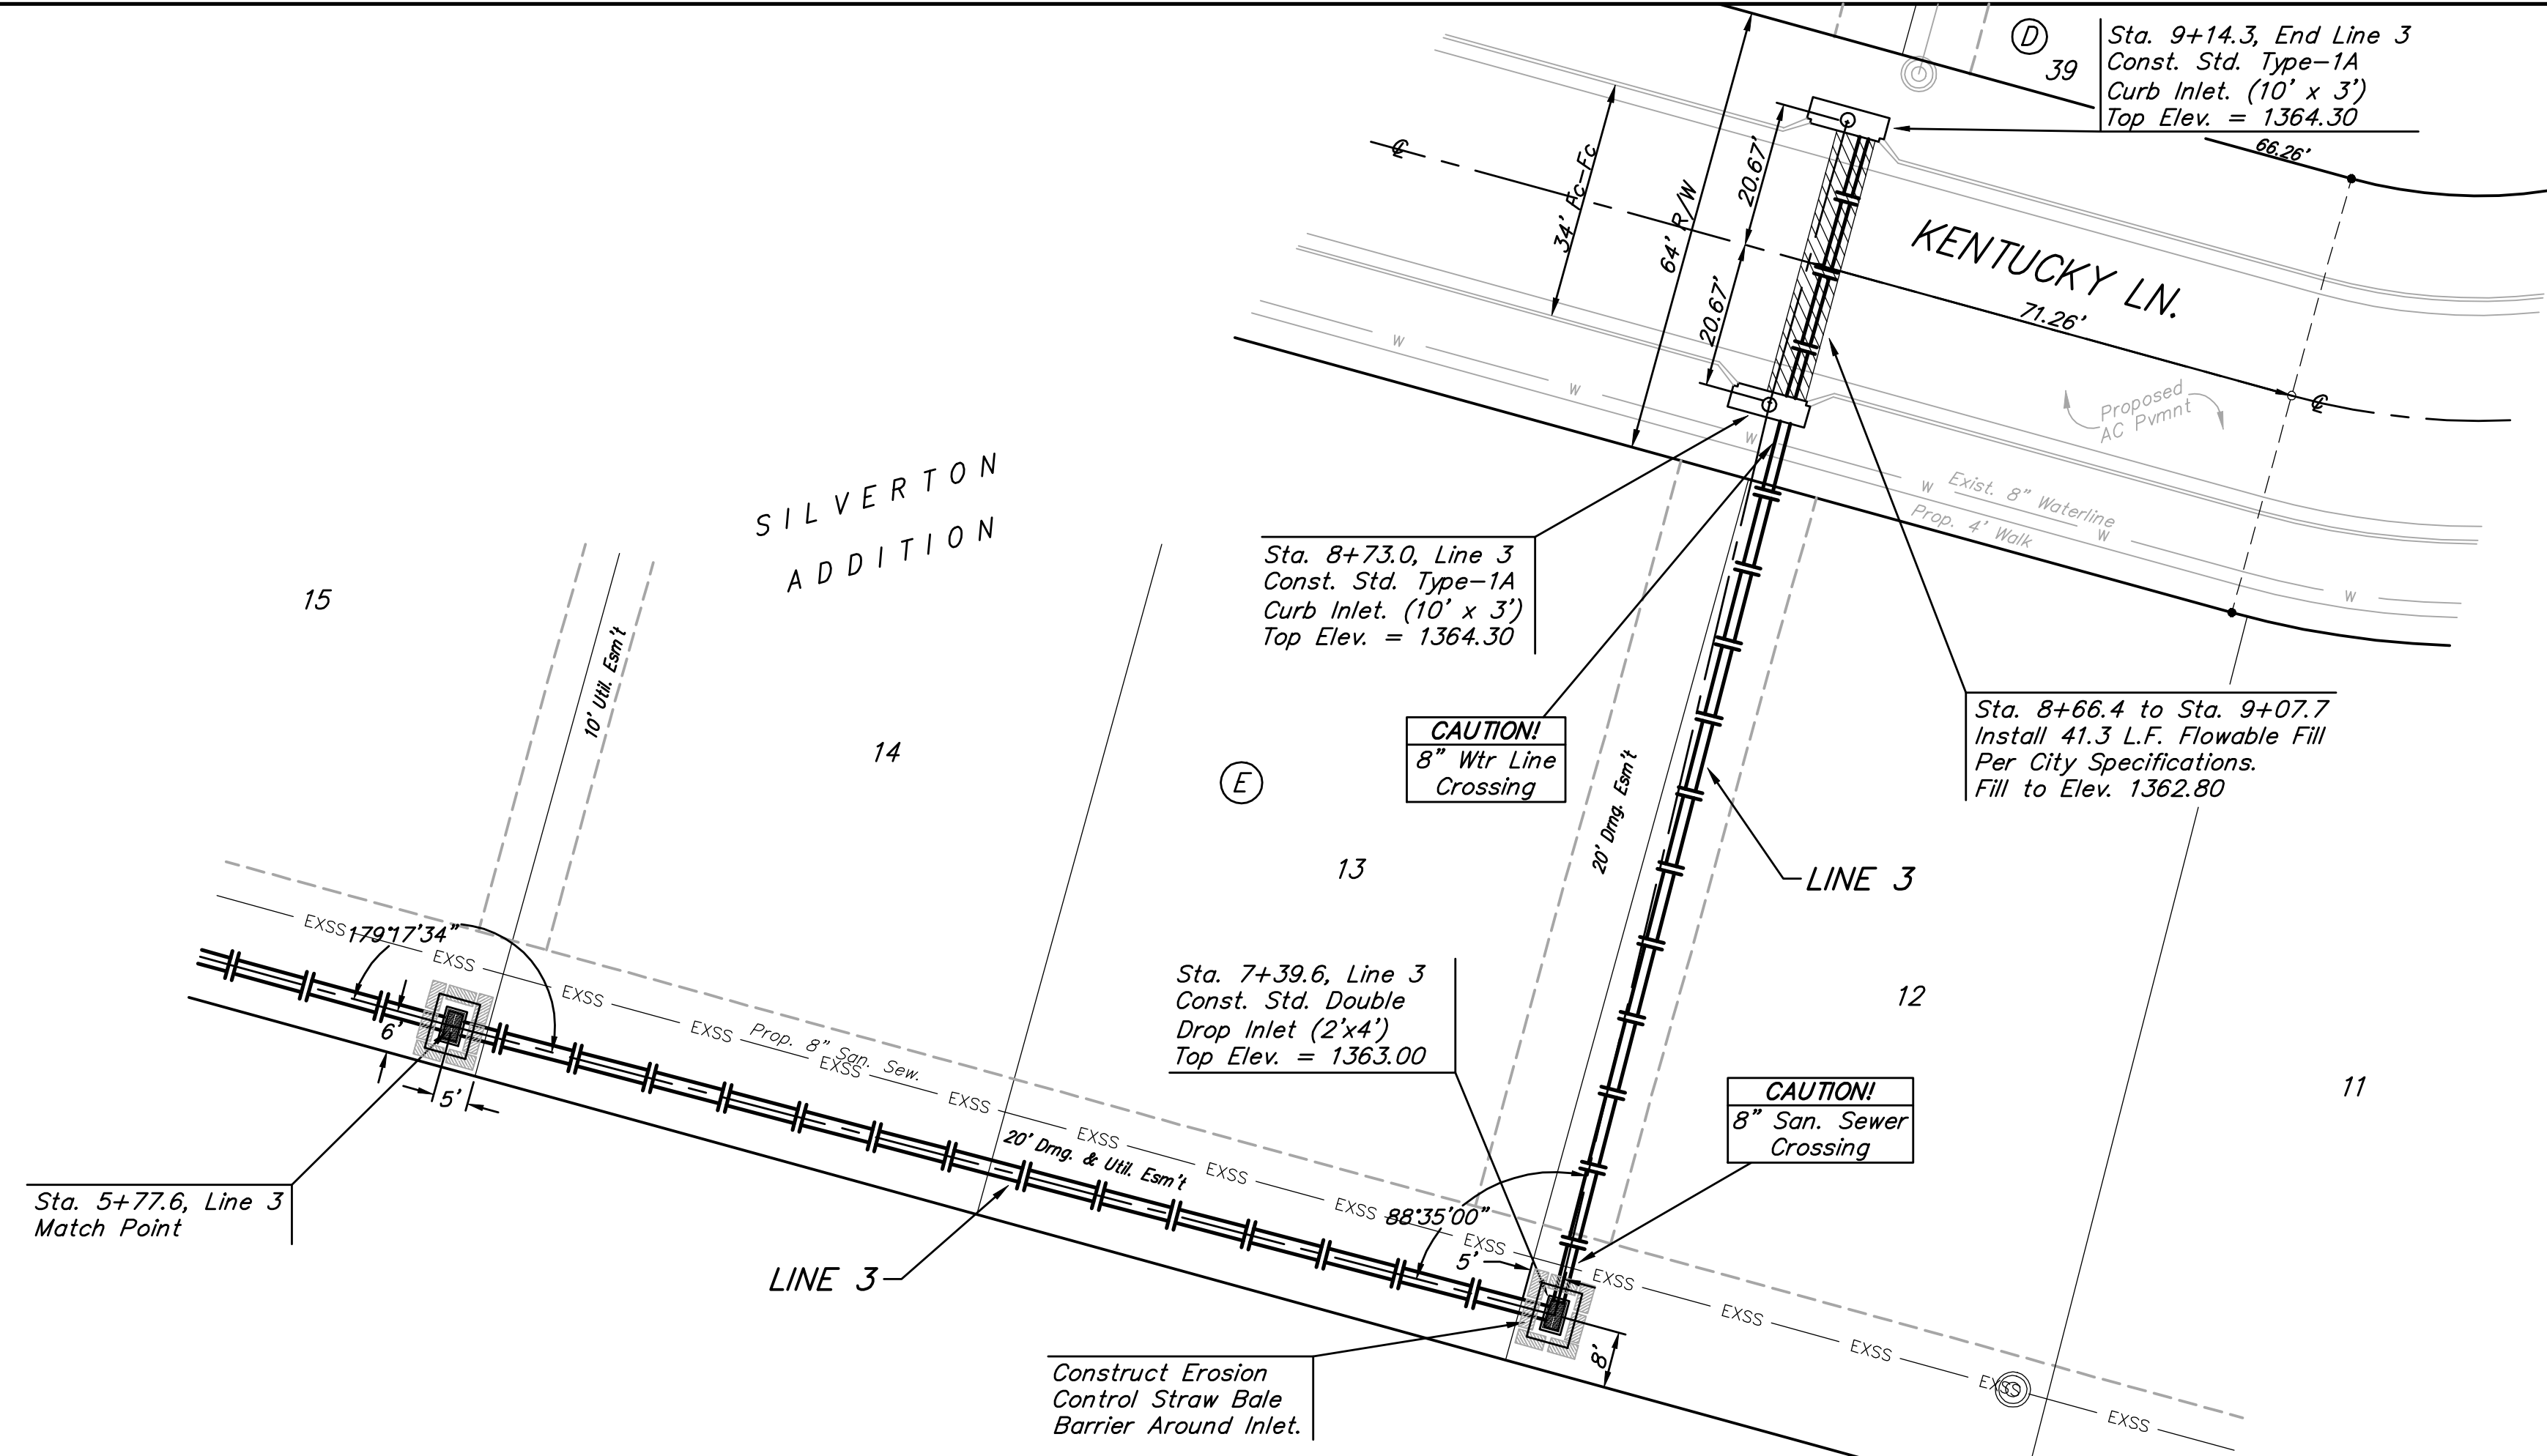

		Silverton Addition - Phase 4	
		Line 3	
Storm Water Improvements			
<small>Baughman Company, P.A. 315 Ellis St. Wichita, KS 67211 P 316-262-7271 F 316-262-0149 ENGINEERING SURVEYING PLANNING LANDSCAPE ARCHITECTURE</small>			
PROJECT NUMBER 472-84462	DESIGN JAK	DRAWN GRF	
APPROVED NBW	DATE 2/07/11		
REVISIONS:		SCALE Noted	
		SHEET 18 OF 42	
<small>E:\Projects\Silverton\Engineering\Phase 4\STR_09-04-E288\18_sww6.dwg</small>			