
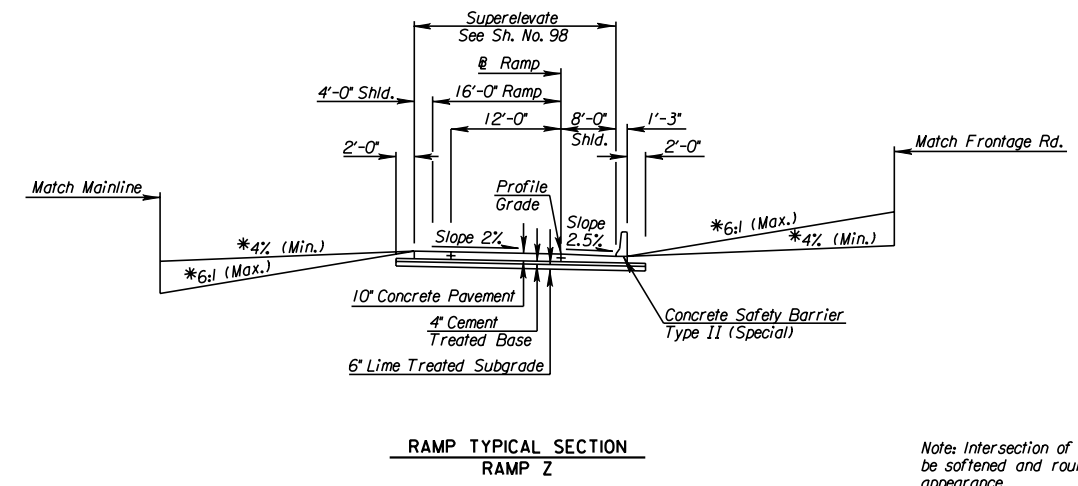
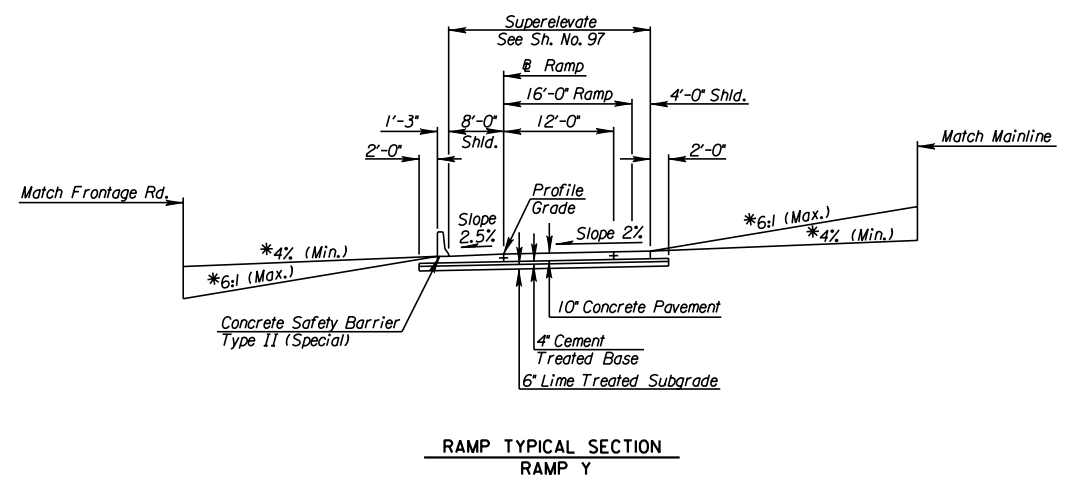
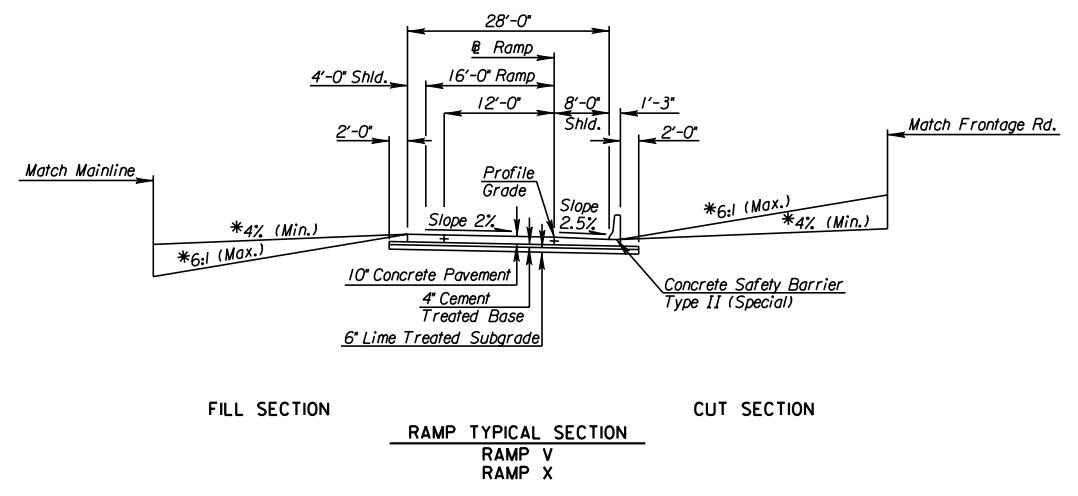


STATE	PROJECT NO.	YEAR	SHEET NO.	TOTAL SHEETS
KANSAS	472 84614	:	8	534

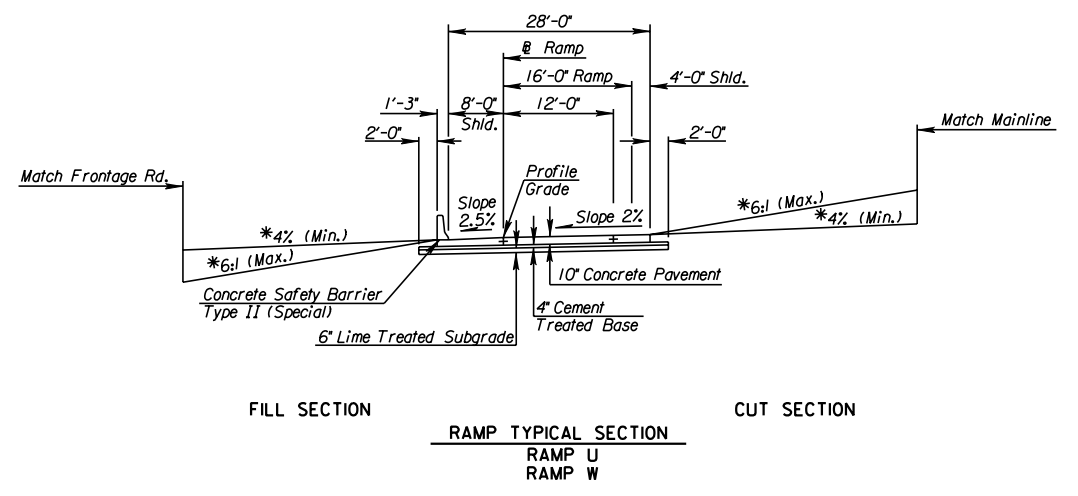

Note: Intersection of all slope lines shall be softened and rounded for pleasing appearance.

* Dimensions and slopes for standard ditches and fills. See plan and cross-sections for variations.

CITY OF WICHITA
RAMP
TYPICAL SECTIONS

10:38:38 AM
 2/9/2011
 T:\35766A\Cadd\Sheets\Roadway\Typ\K2ML\TP05.dgn
 SURV. - PLOT CADD DES. - DR. - TR. - CKD. - APP.