


STATE	PROJECT NO.	YEAR	SHEET NO.	TOTAL SHEETS
KANSAS	472 84614	.	18	534

From Balance Sta. 631+00 See Sh. No. 14 for Earthwork Balance To Balance Sta. 704+17.26

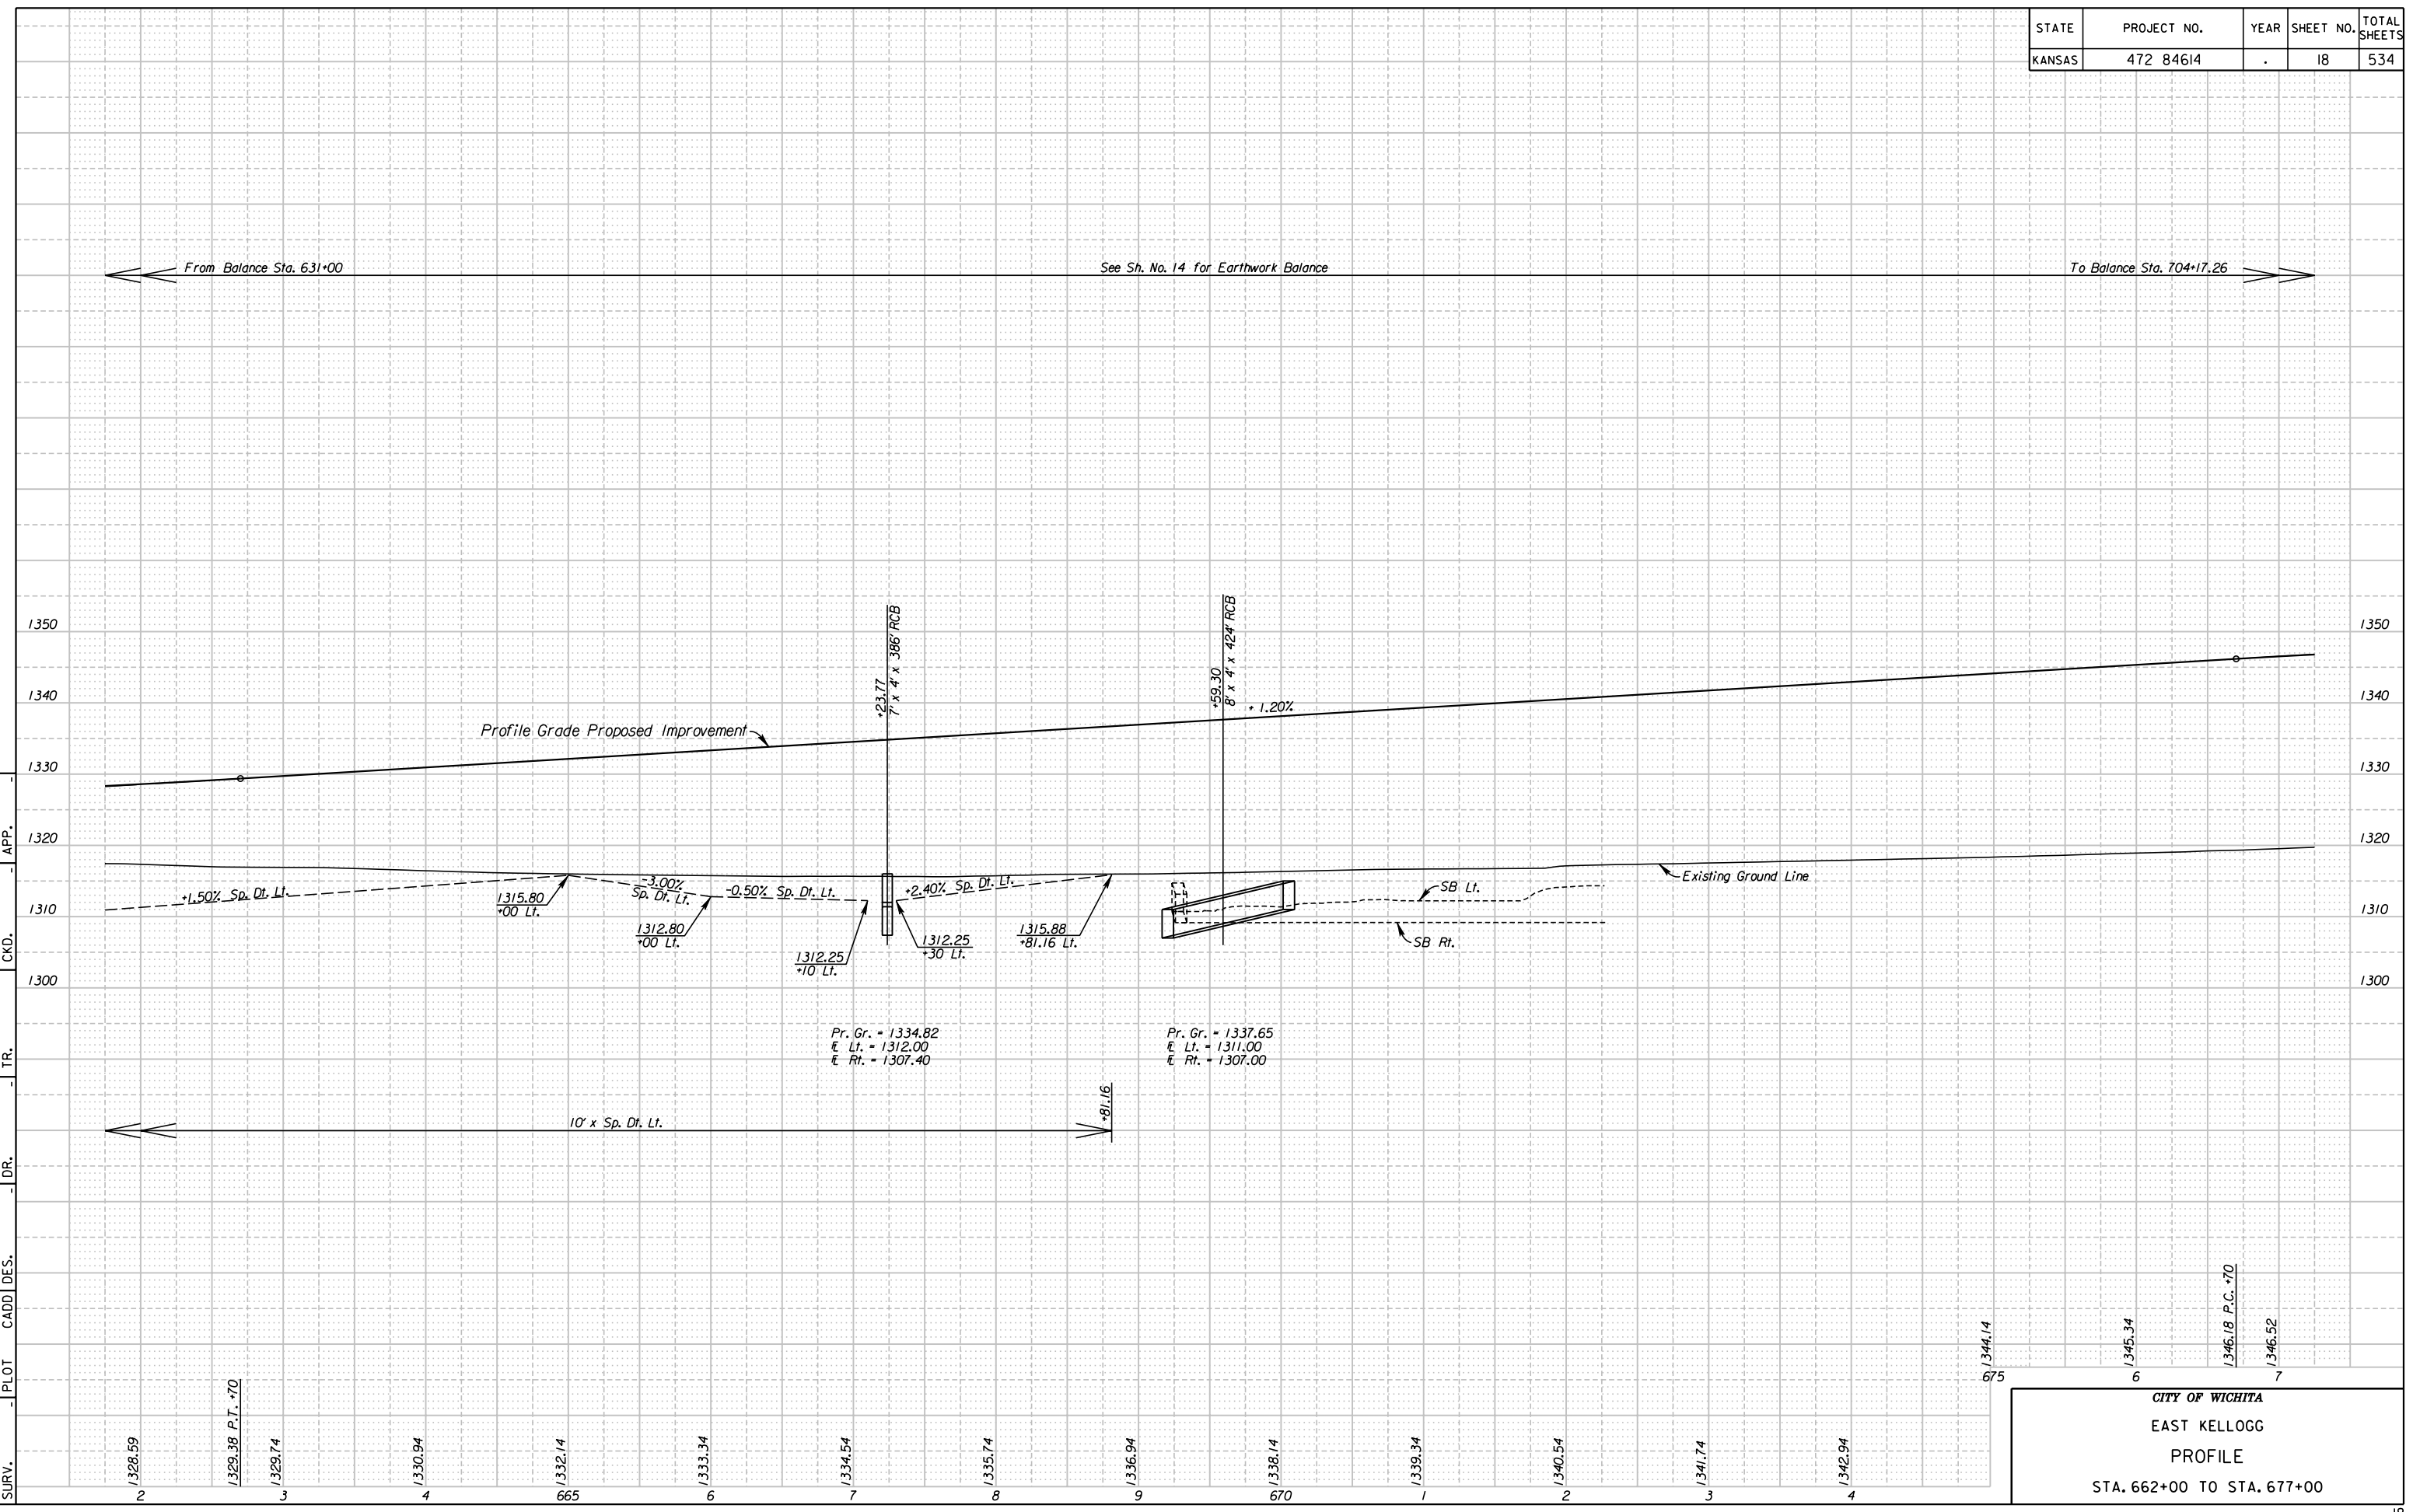

10:39:41 AM
 2/9/2011
 I:\35766A\Cadd\Sheets\Roadway\EK2MLPRF04.dgn
 SURV. - PLOT CADD DES. - DR. - TR. - CKD. - APP.

CITY OF WICHITA
EAST KELLOGG
PROFILE
STA. 662+00 TO STA. 677+00