
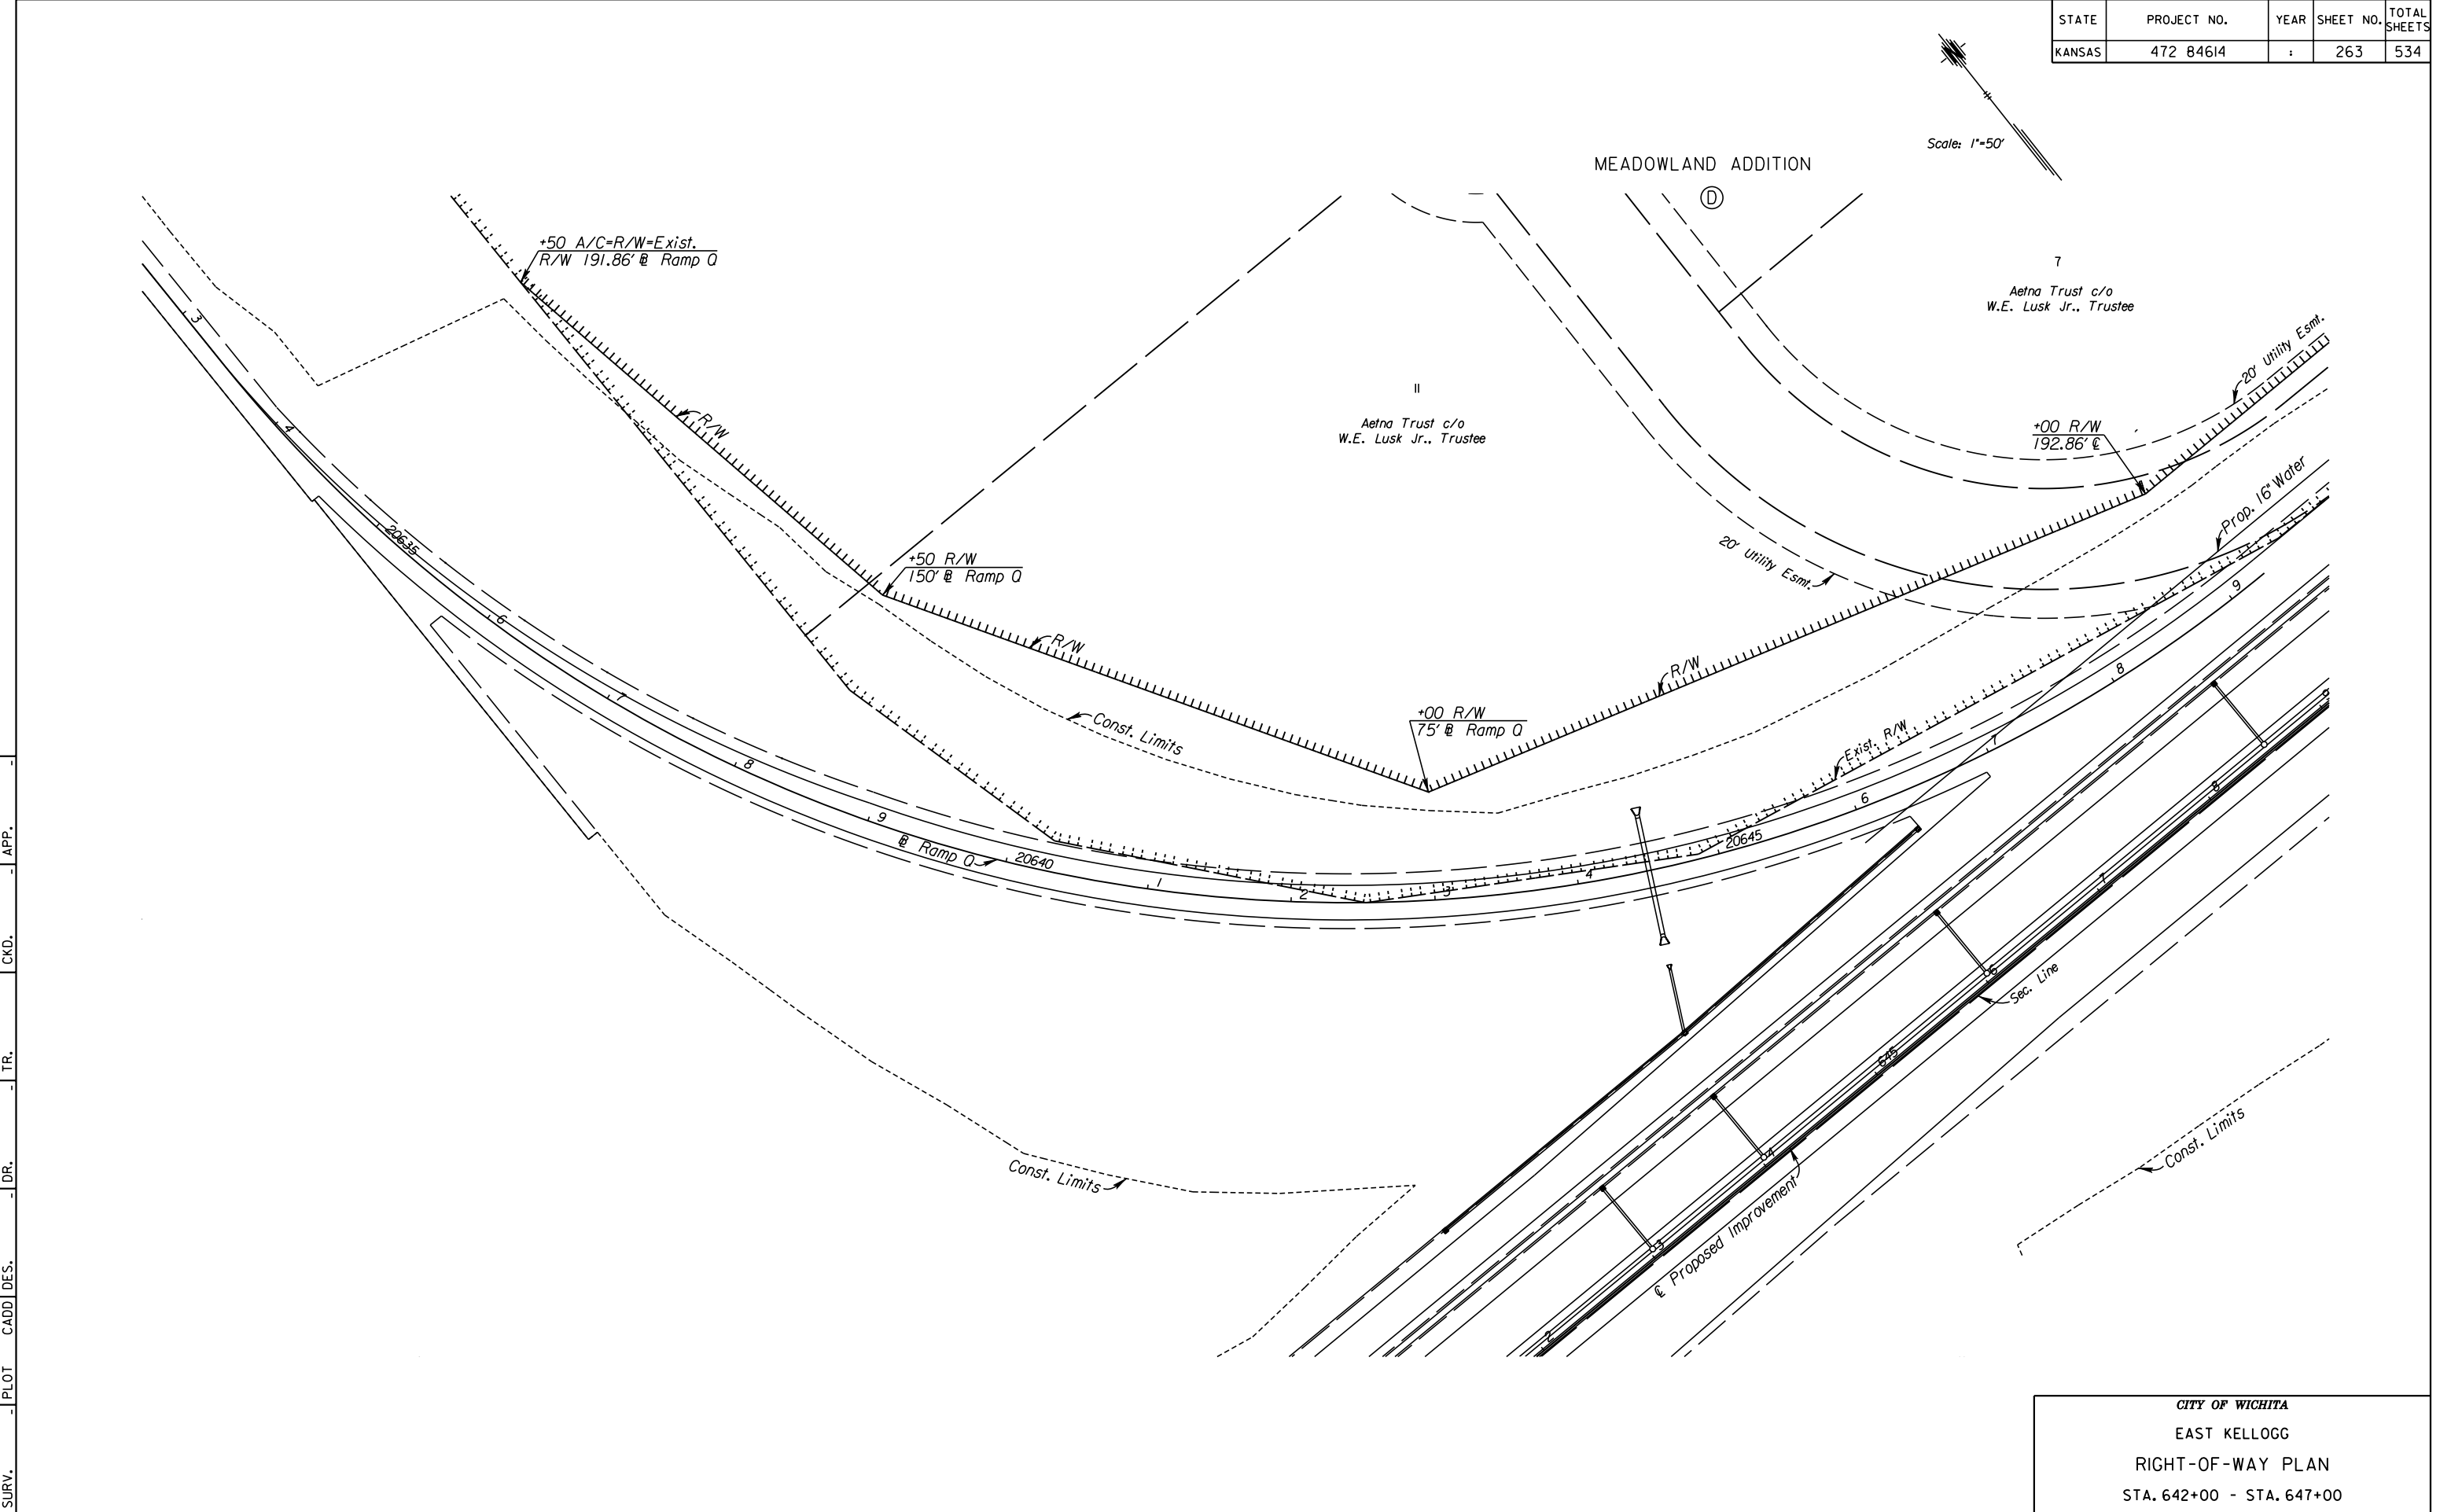


STATE	PROJECT NO.	YEAR	SHEET NO.	TOTAL SHEETS
KANSAS	472 84614	:	263	534

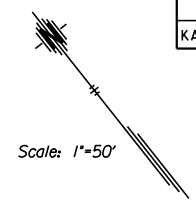

10:55:18 AM
 2/9/2011
 I:\35766A\Cadd\Sheets\Roadway\PROW\K2RPROROW01.dgn
 SURV. - PLOT CADD DES. - DR. - TR. - CKD. - APP.

CITY OF WICHITA
EAST KELLOGG
RIGHT-OF-WAY PLAN
STA. 642+00 - STA. 647+00