


STATE	PROJECT NO.	YEAR	SHEET NO.	TOTAL SHEETS
KANSAS	472 84614	.	300	534

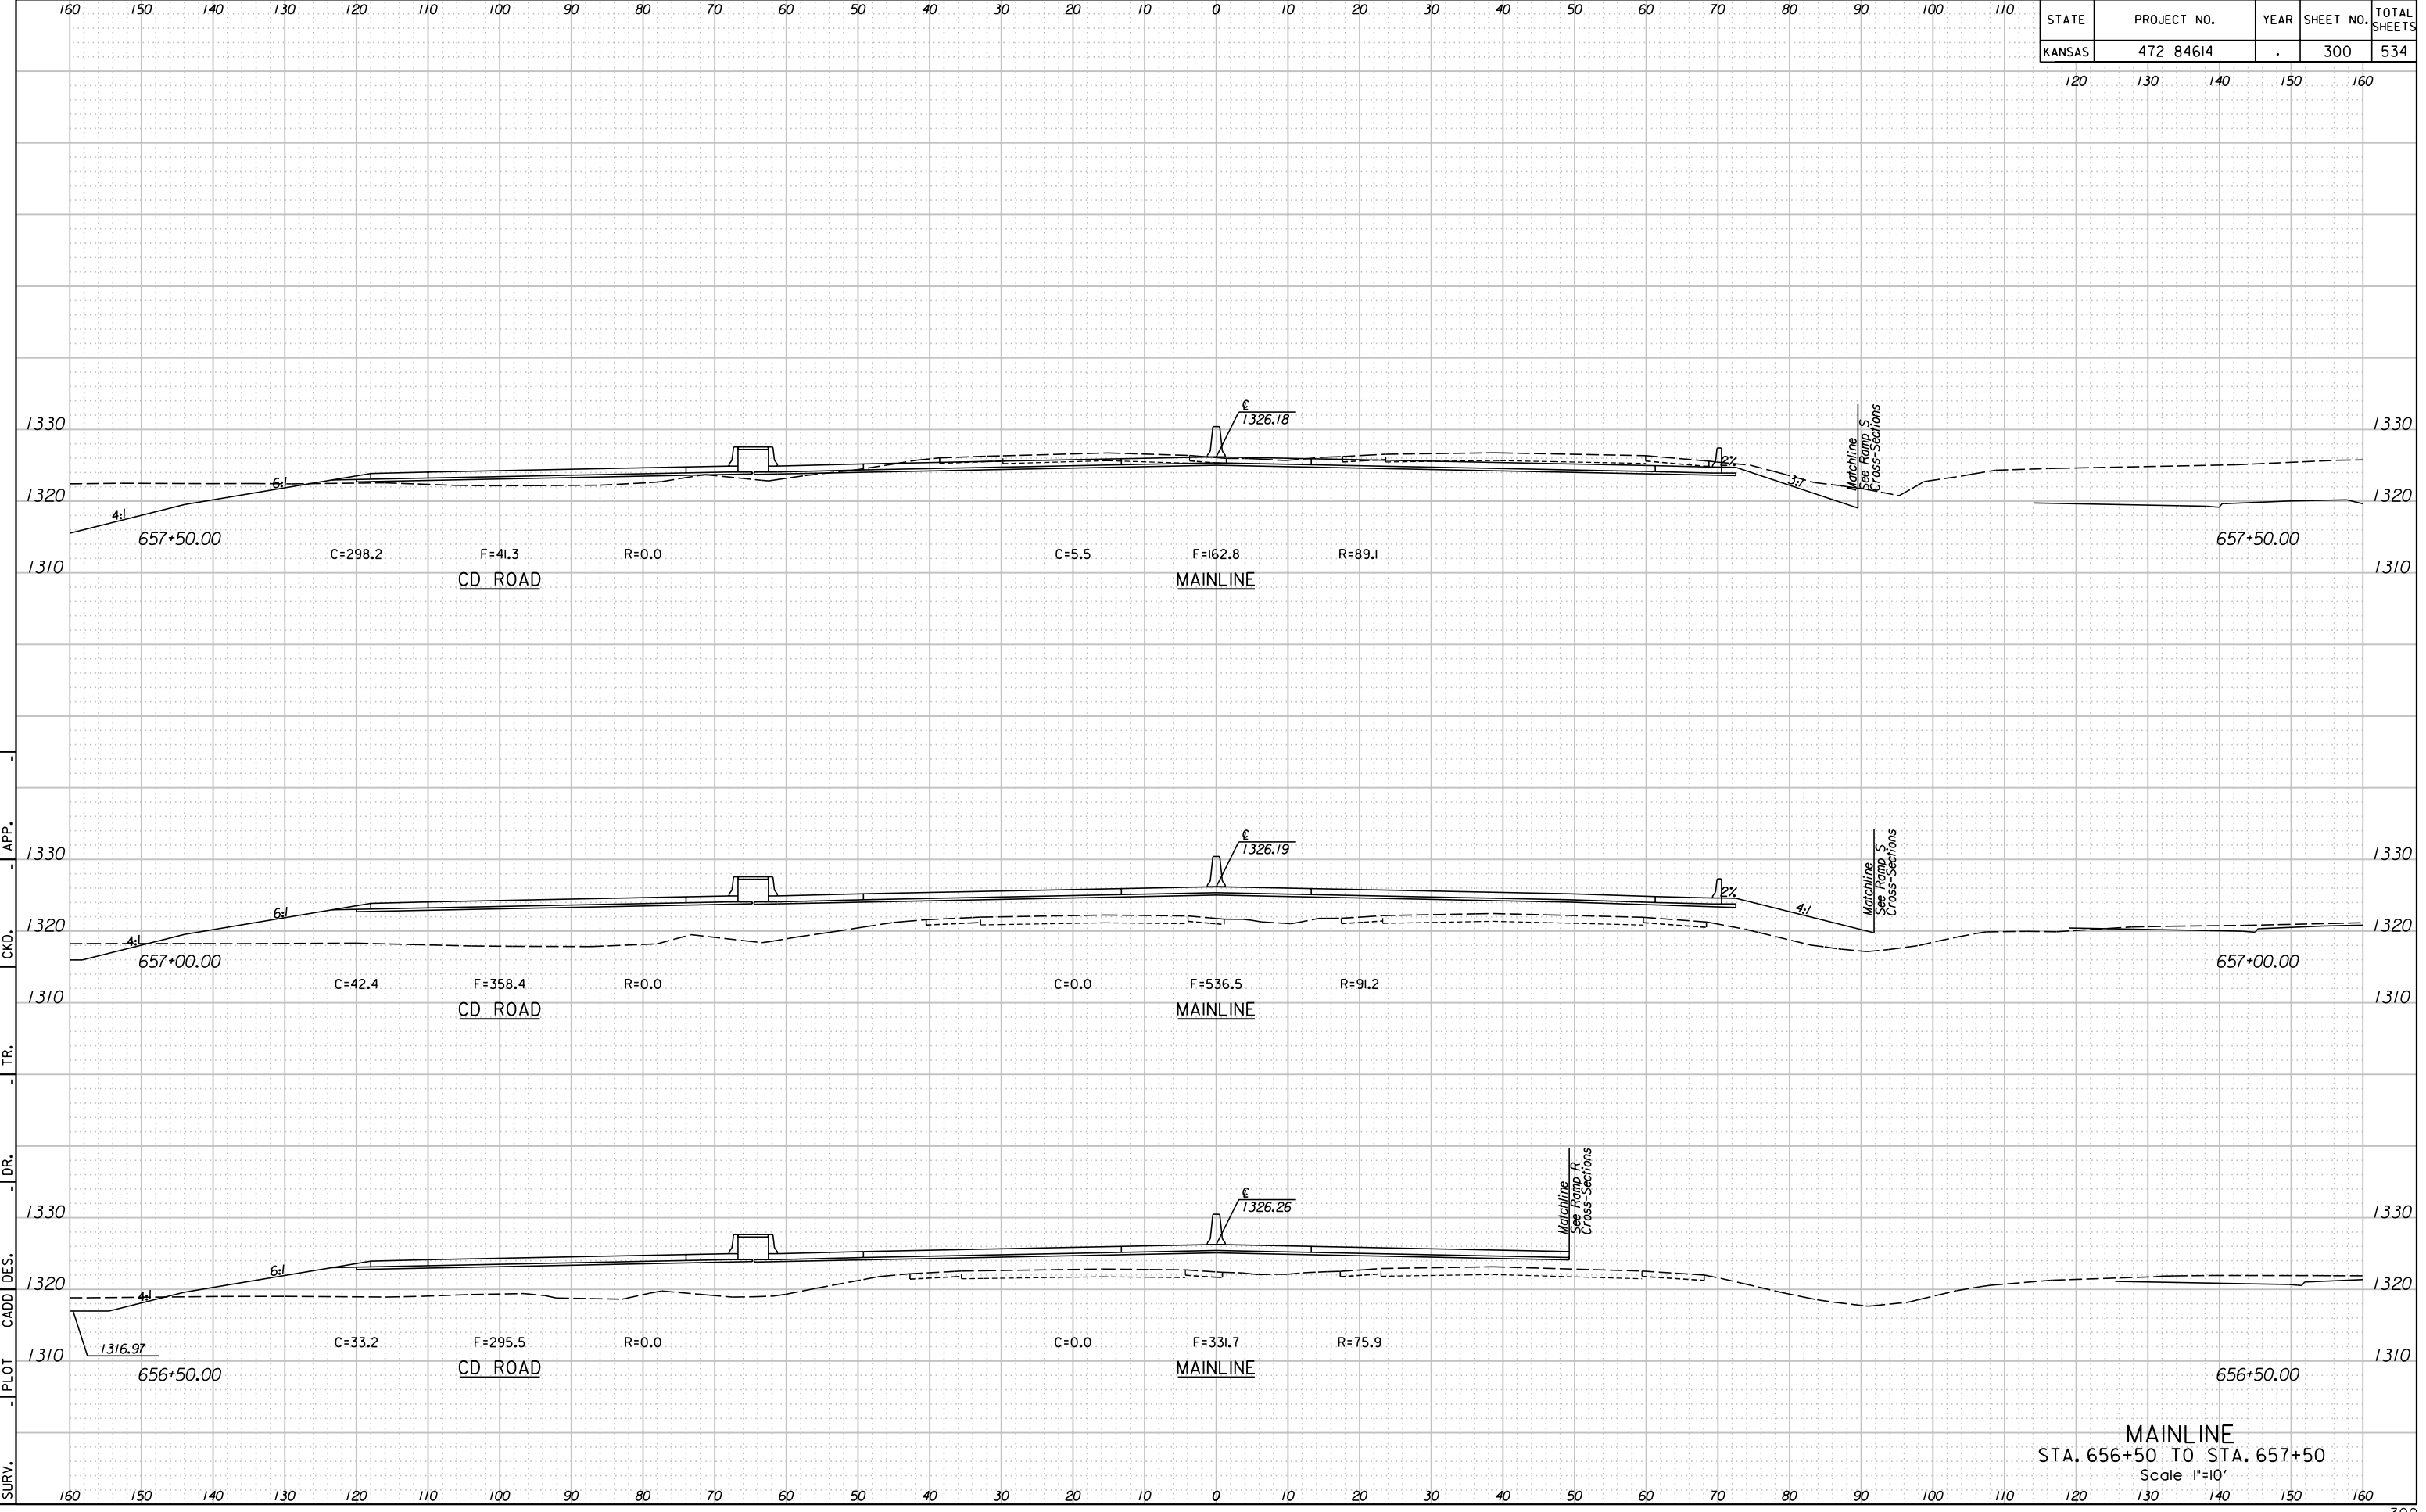

11:24:37 AM  
 2/9/2011  
 T:\35766A\Cadd\Sheets\Roadway\Xsect\EK2MLXSH.dgn  
 SURV. - PLOT CADD DES. - DR. - TR. - CKD. - APP.

MAINLINE  
 STA. 656+50 TO STA. 657+50  
 Scale 1"=10'