


11/25/29 AM  
2/9/2011

T:\35766A\Cadd\Sheets\Roadway\Xsect\EK2MLXSH.dgn

SURV. - PLOT CADD DES. - DR. - TR. - CKD. - APP.

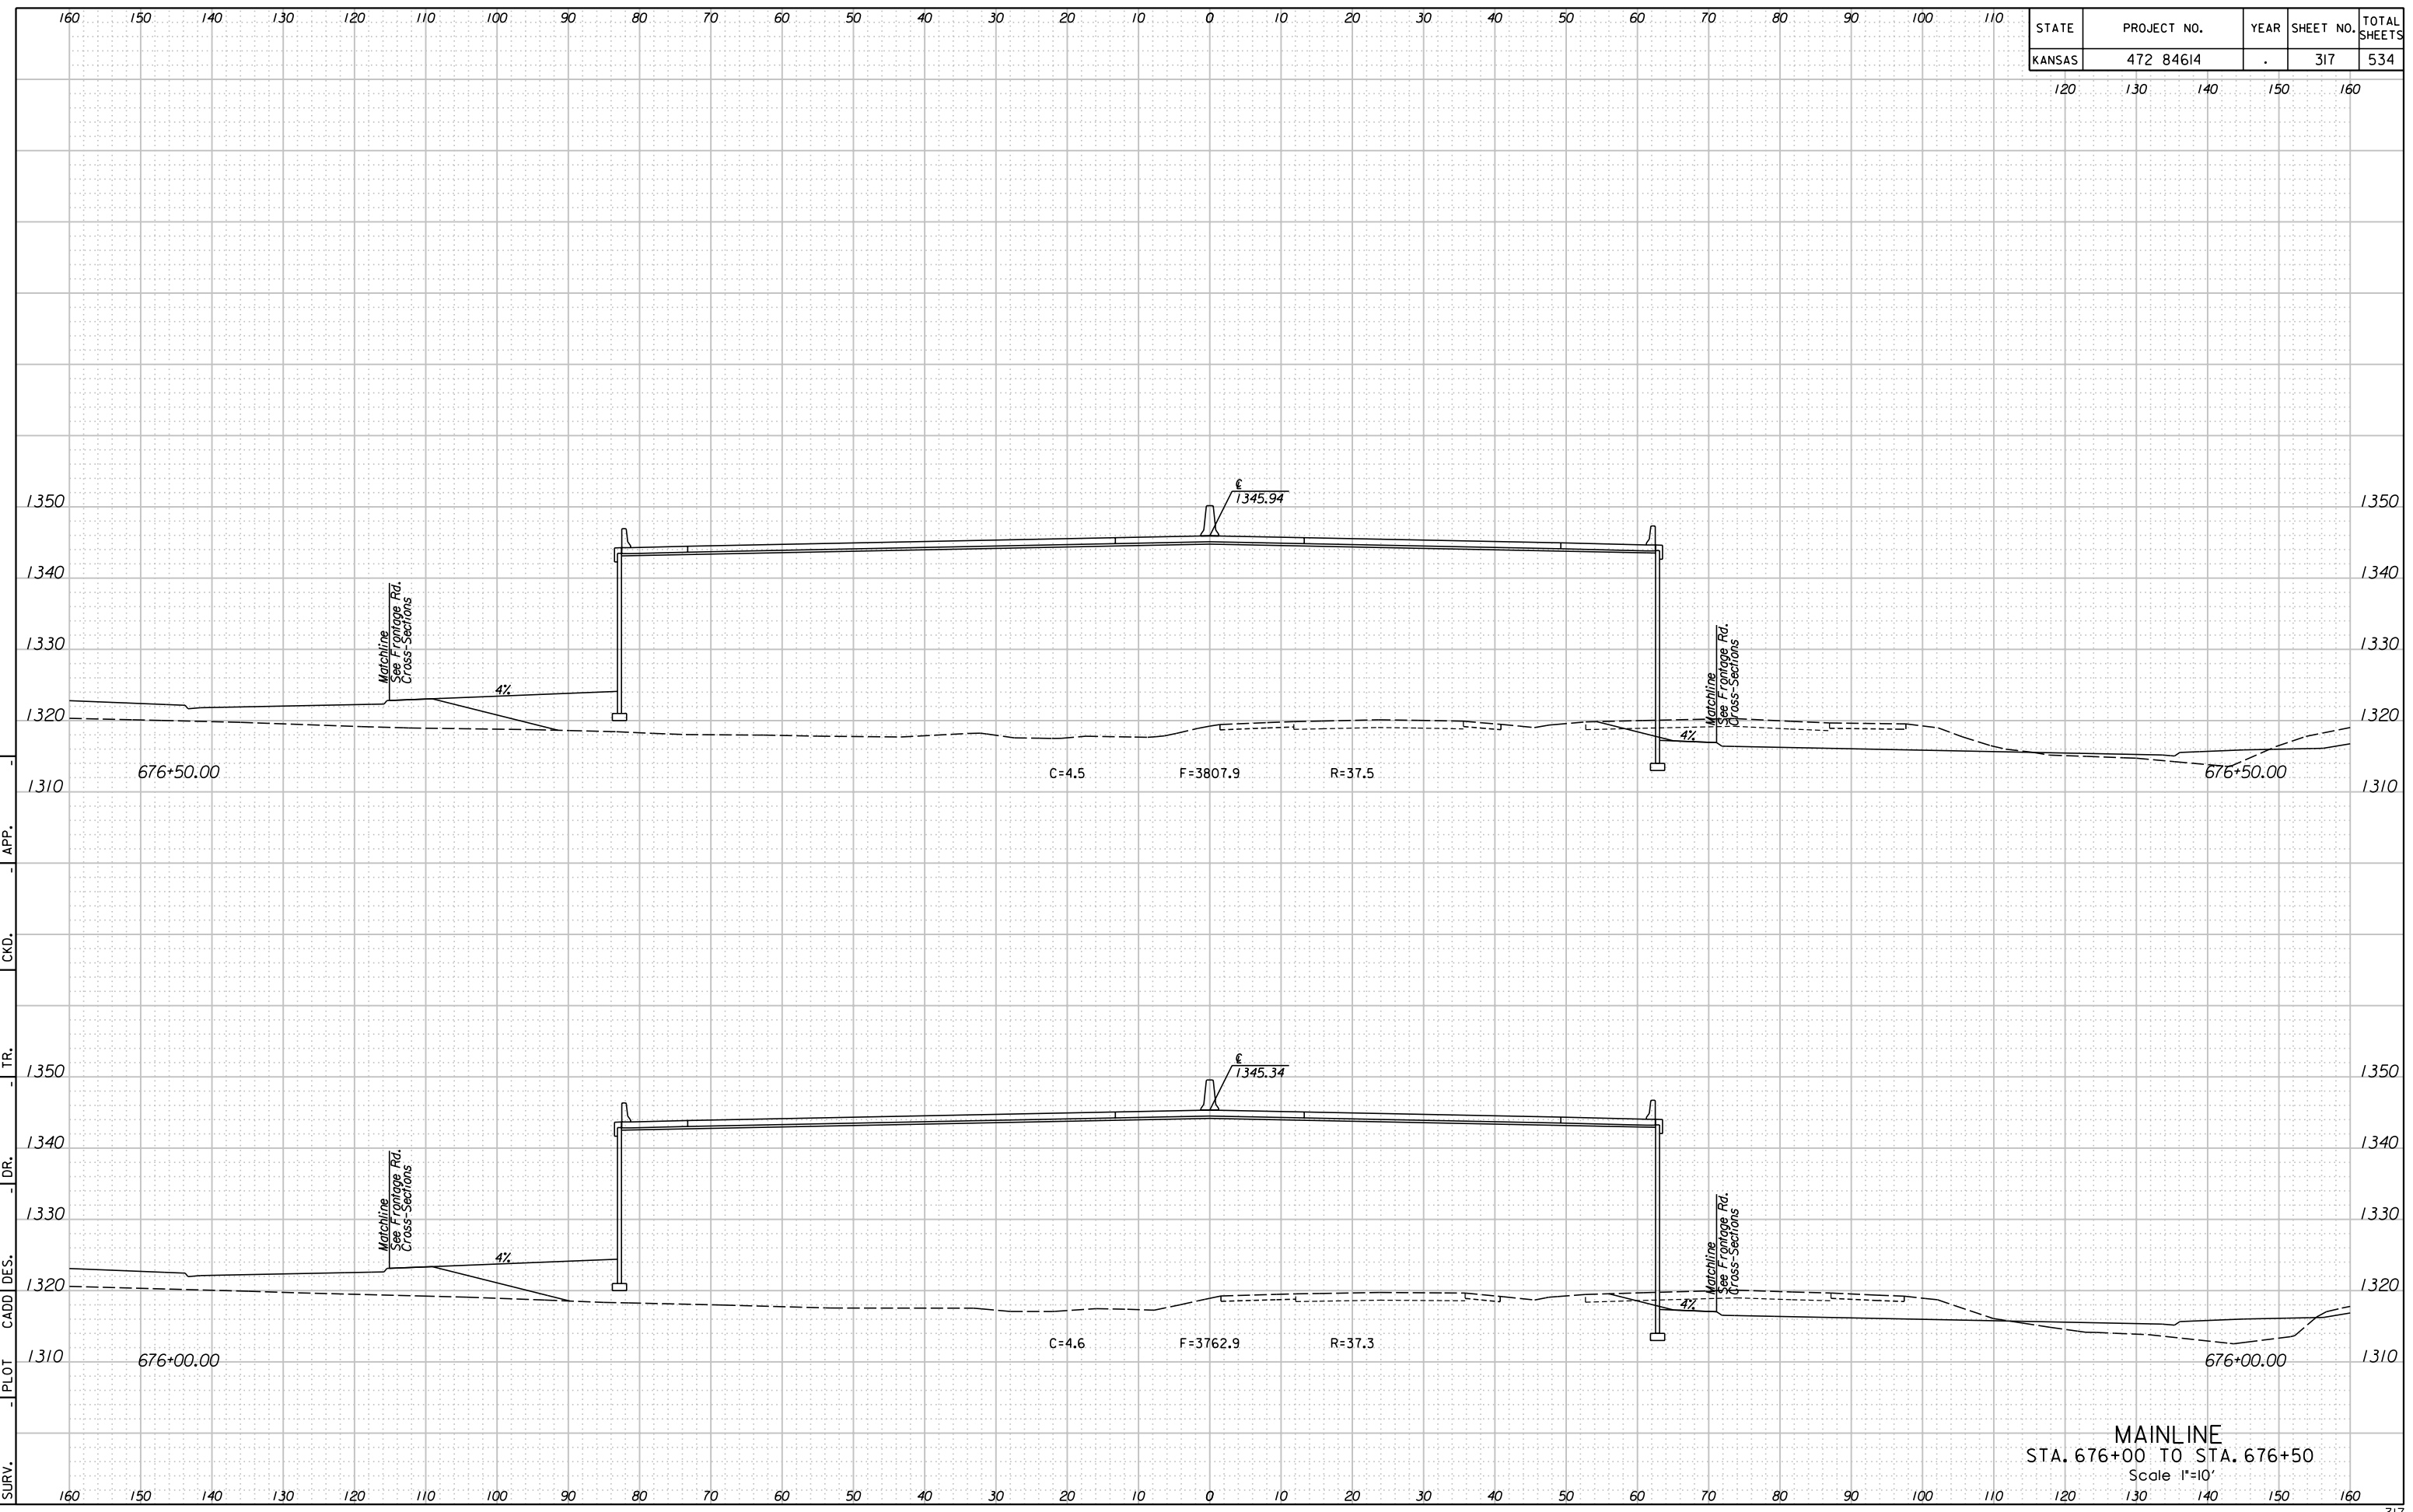

STATE	PROJECT NO.	YEAR	SHEET NO.	TOTAL SHEETS
KANSAS	472 84614	.	317	534

MAINLINE  
STA. 676+00 TO STA. 676+50  
Scale 1"=10'