


STATE	PROJECT NO.	YEAR	SHEET NO.	TOTAL SHEETS
KANSAS	472 84614	.	405	534

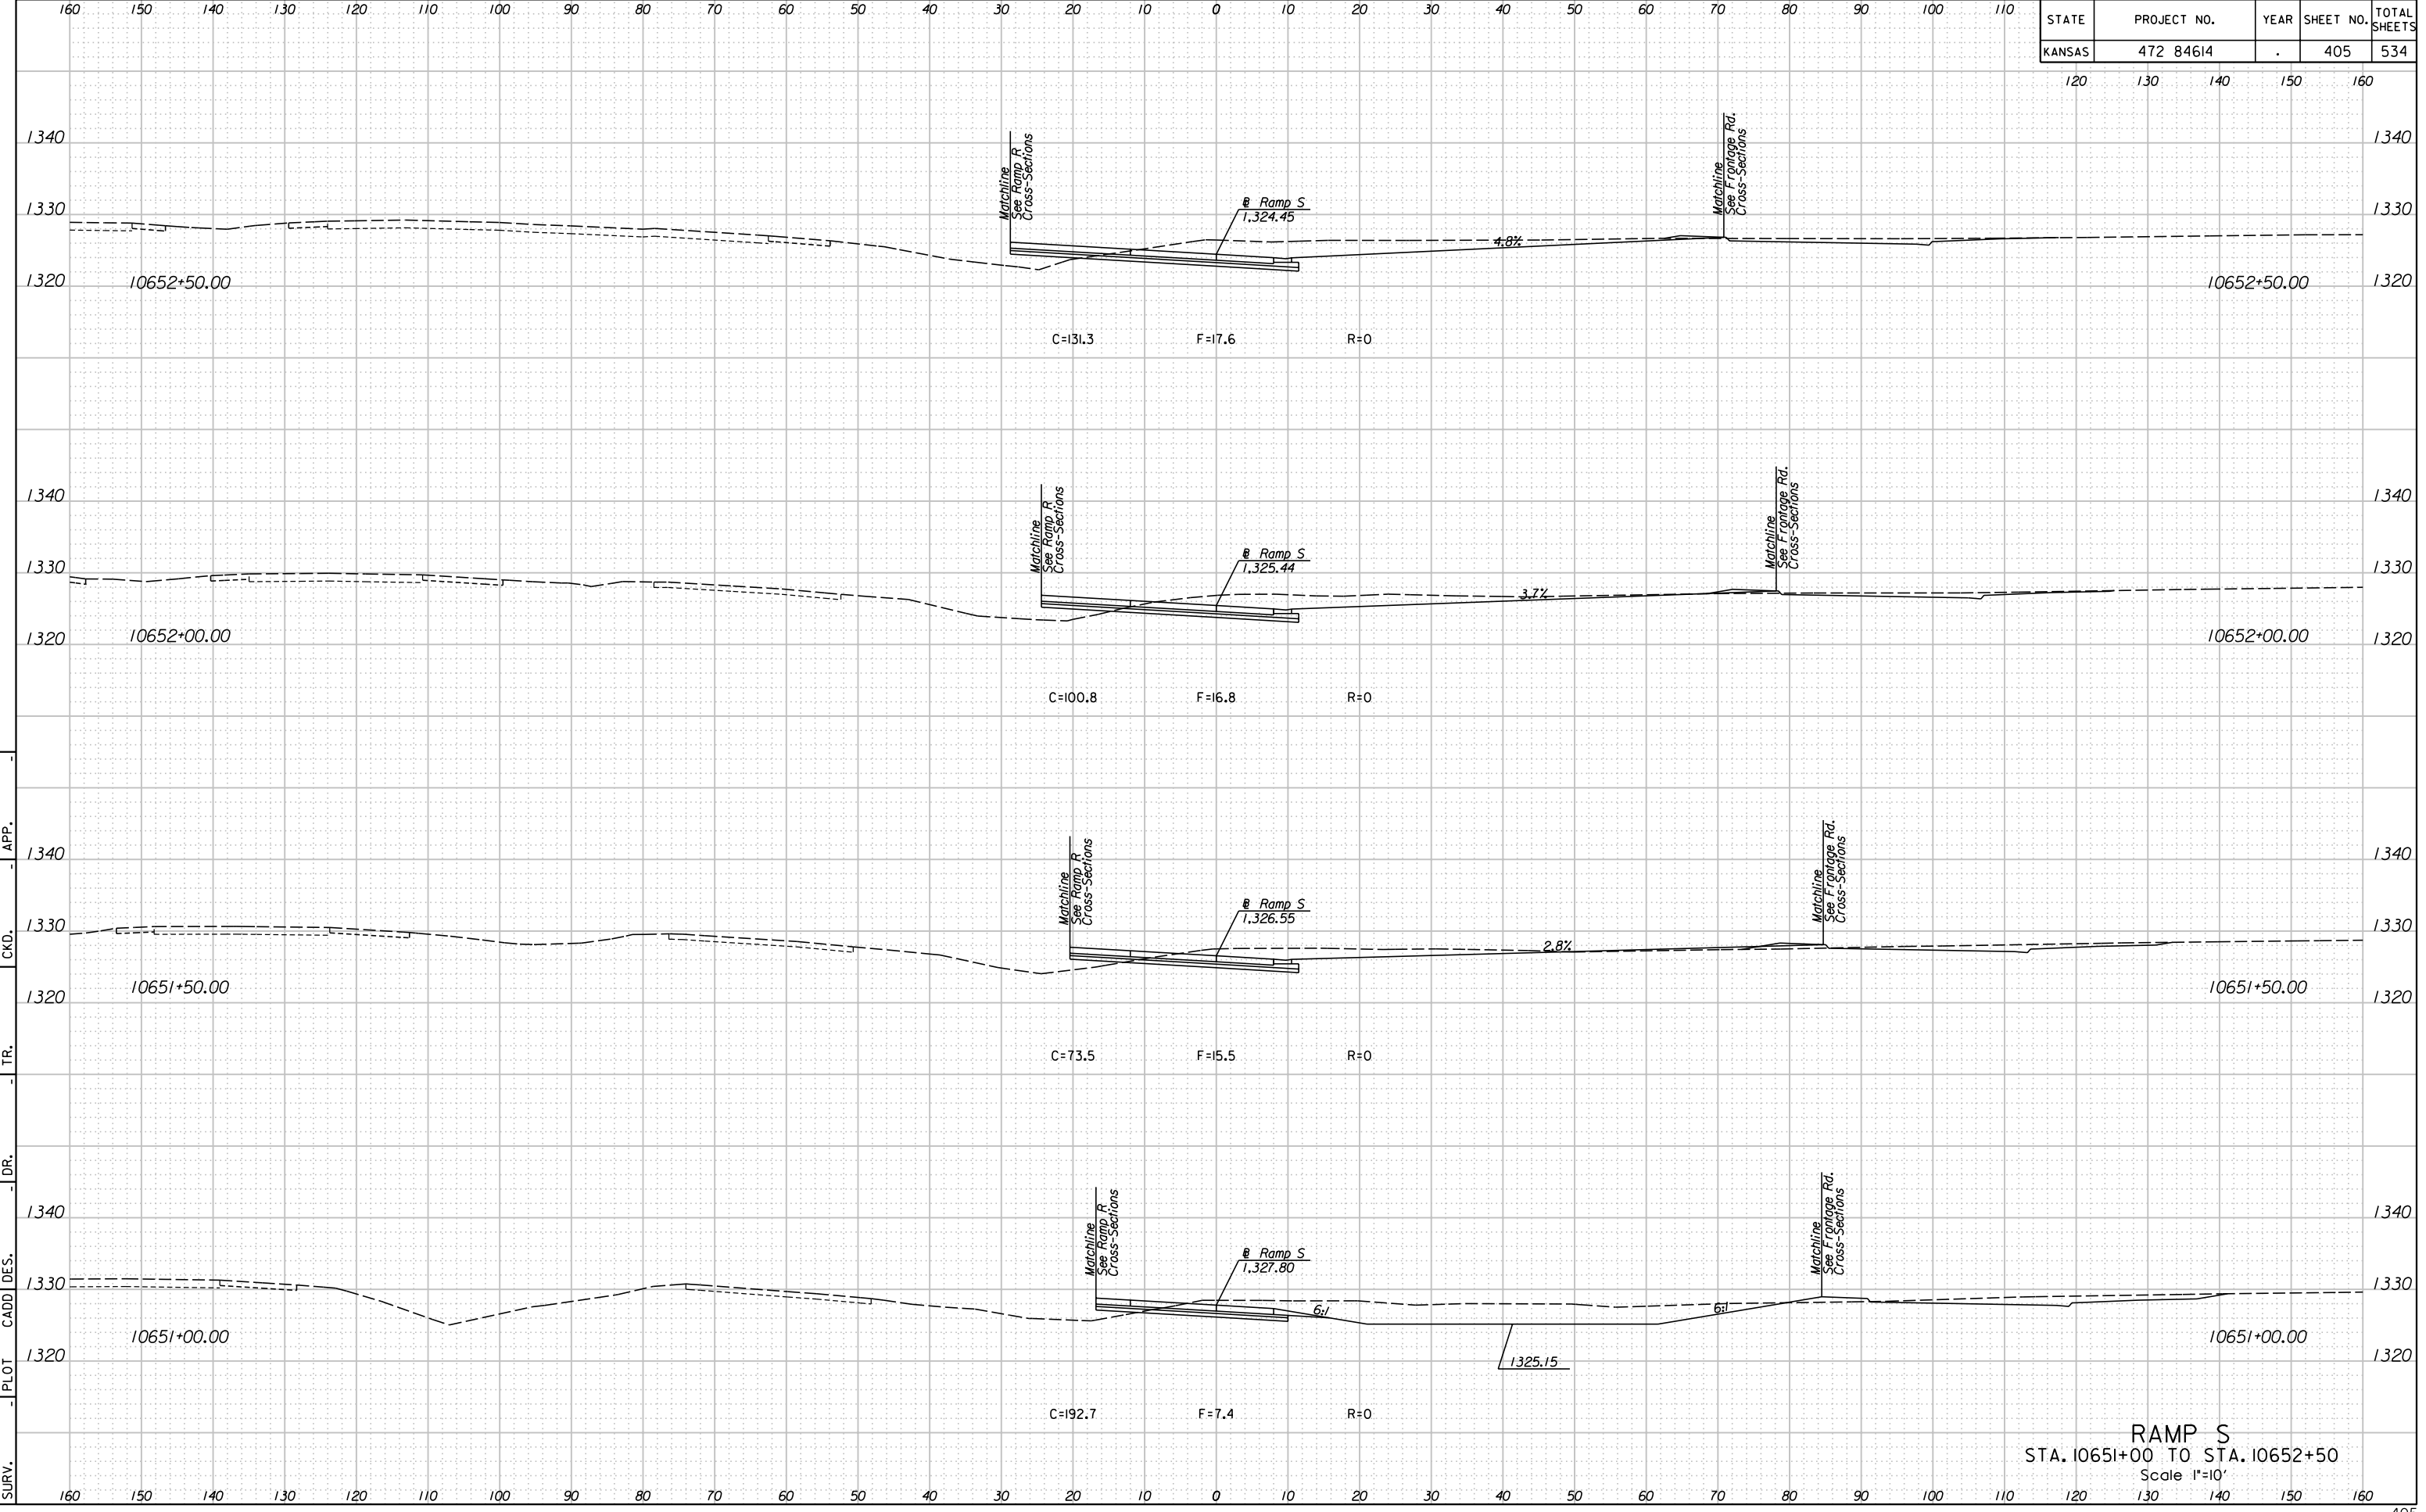

RAMP S  
 STA. 10651+00 TO STA. 10652+50  
 Scale 1"=10'

11/9/02 AM  
 2/9/2011  
 T:\35766A\Cadd\Sheets\Roadway\Xsect\EK2RPSXSH.dgn  
 SURV. - PLOT CADD DES. - DR. - TR. - CKD. - APP.