


STATE	PROJECT NO.	YEAR	SHEET NO.	TOTAL SHEETS
KANSAS	472 84614	.	16	534

From Balance Sta. 631+00 See Sh. No. 14 for Earthwork Balance To Balance Sta. 704+17.26

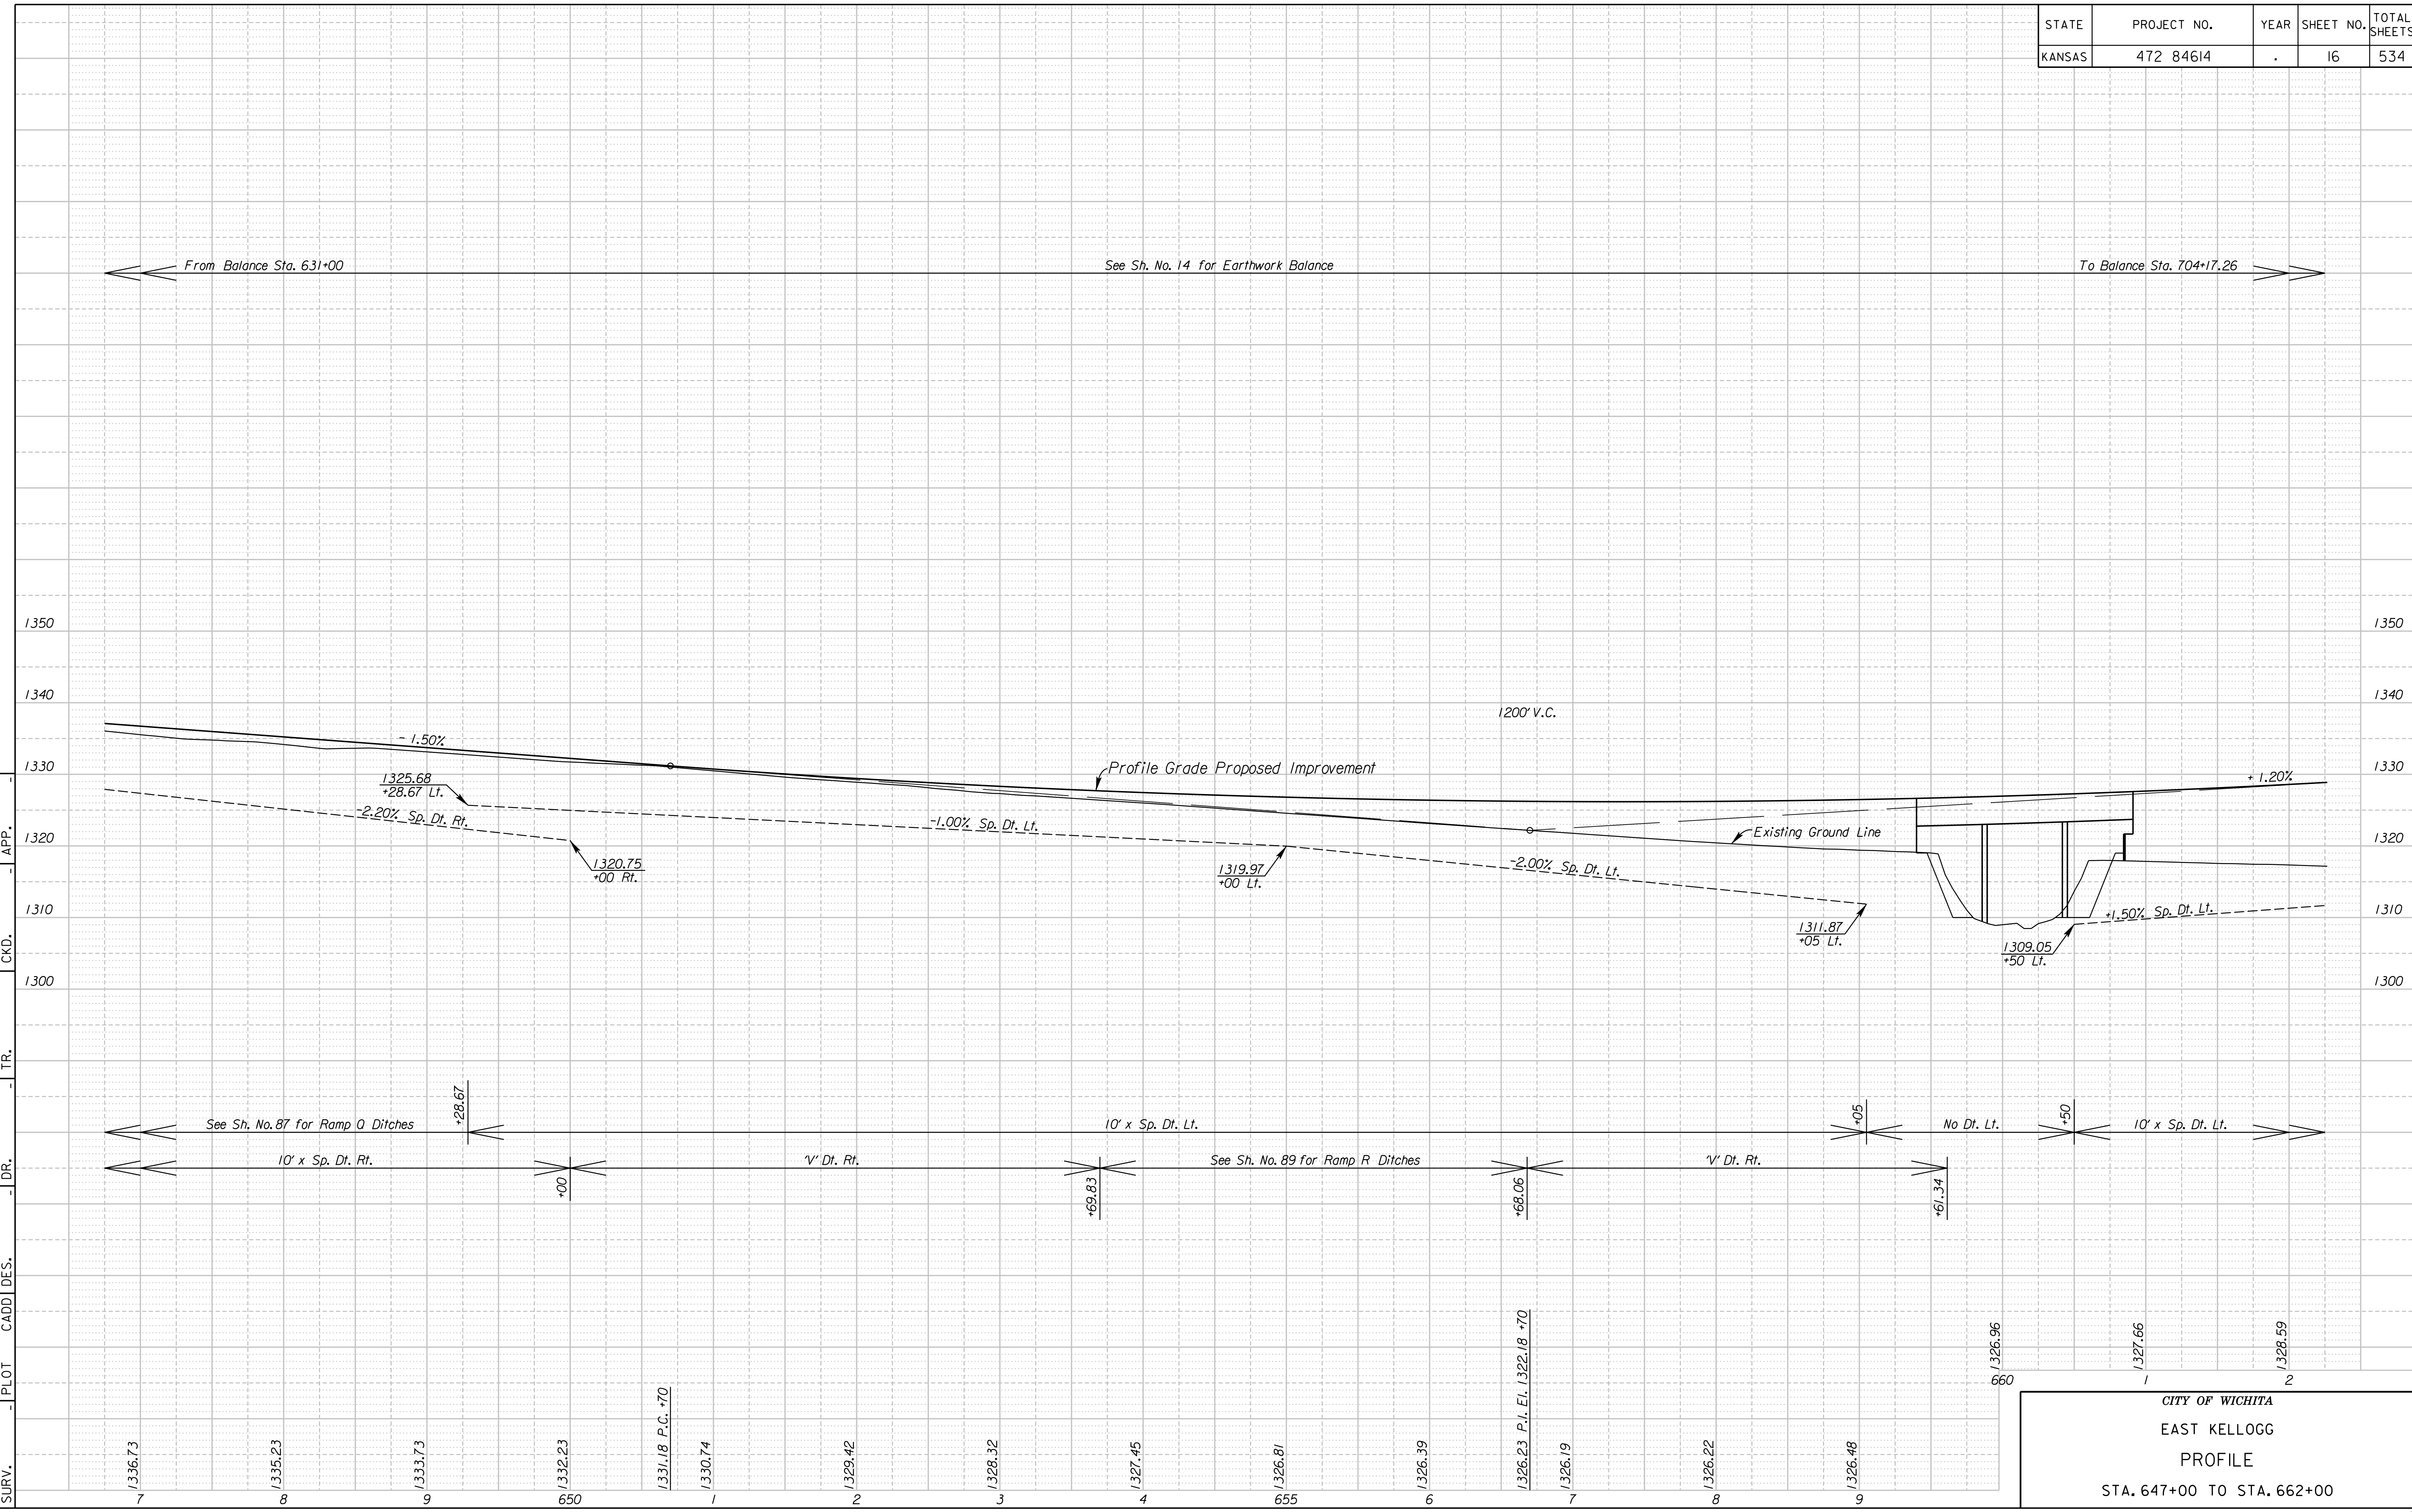

11:24:23 AM
 2/9/2010
 T:\35166A\Cadd\Sheets\Roadway\EK2ML_PRF03.dgn
 SURV. PLOT CADD DES. TR. CKD. APP.

CITY OF WICHITA
 EAST KELLOGG
 PROFILE
 STA. 647+00 TO STA. 662+00