


STATE	PROJECT NO.	YEAR	SHEET NO.	TOTAL SHEETS
KANSAS	472 84614	.	28	534

From Balance Sta. 704+17.26      See Sh. No. 24 for Earthwork Balance      To Balance Sta. 752+20

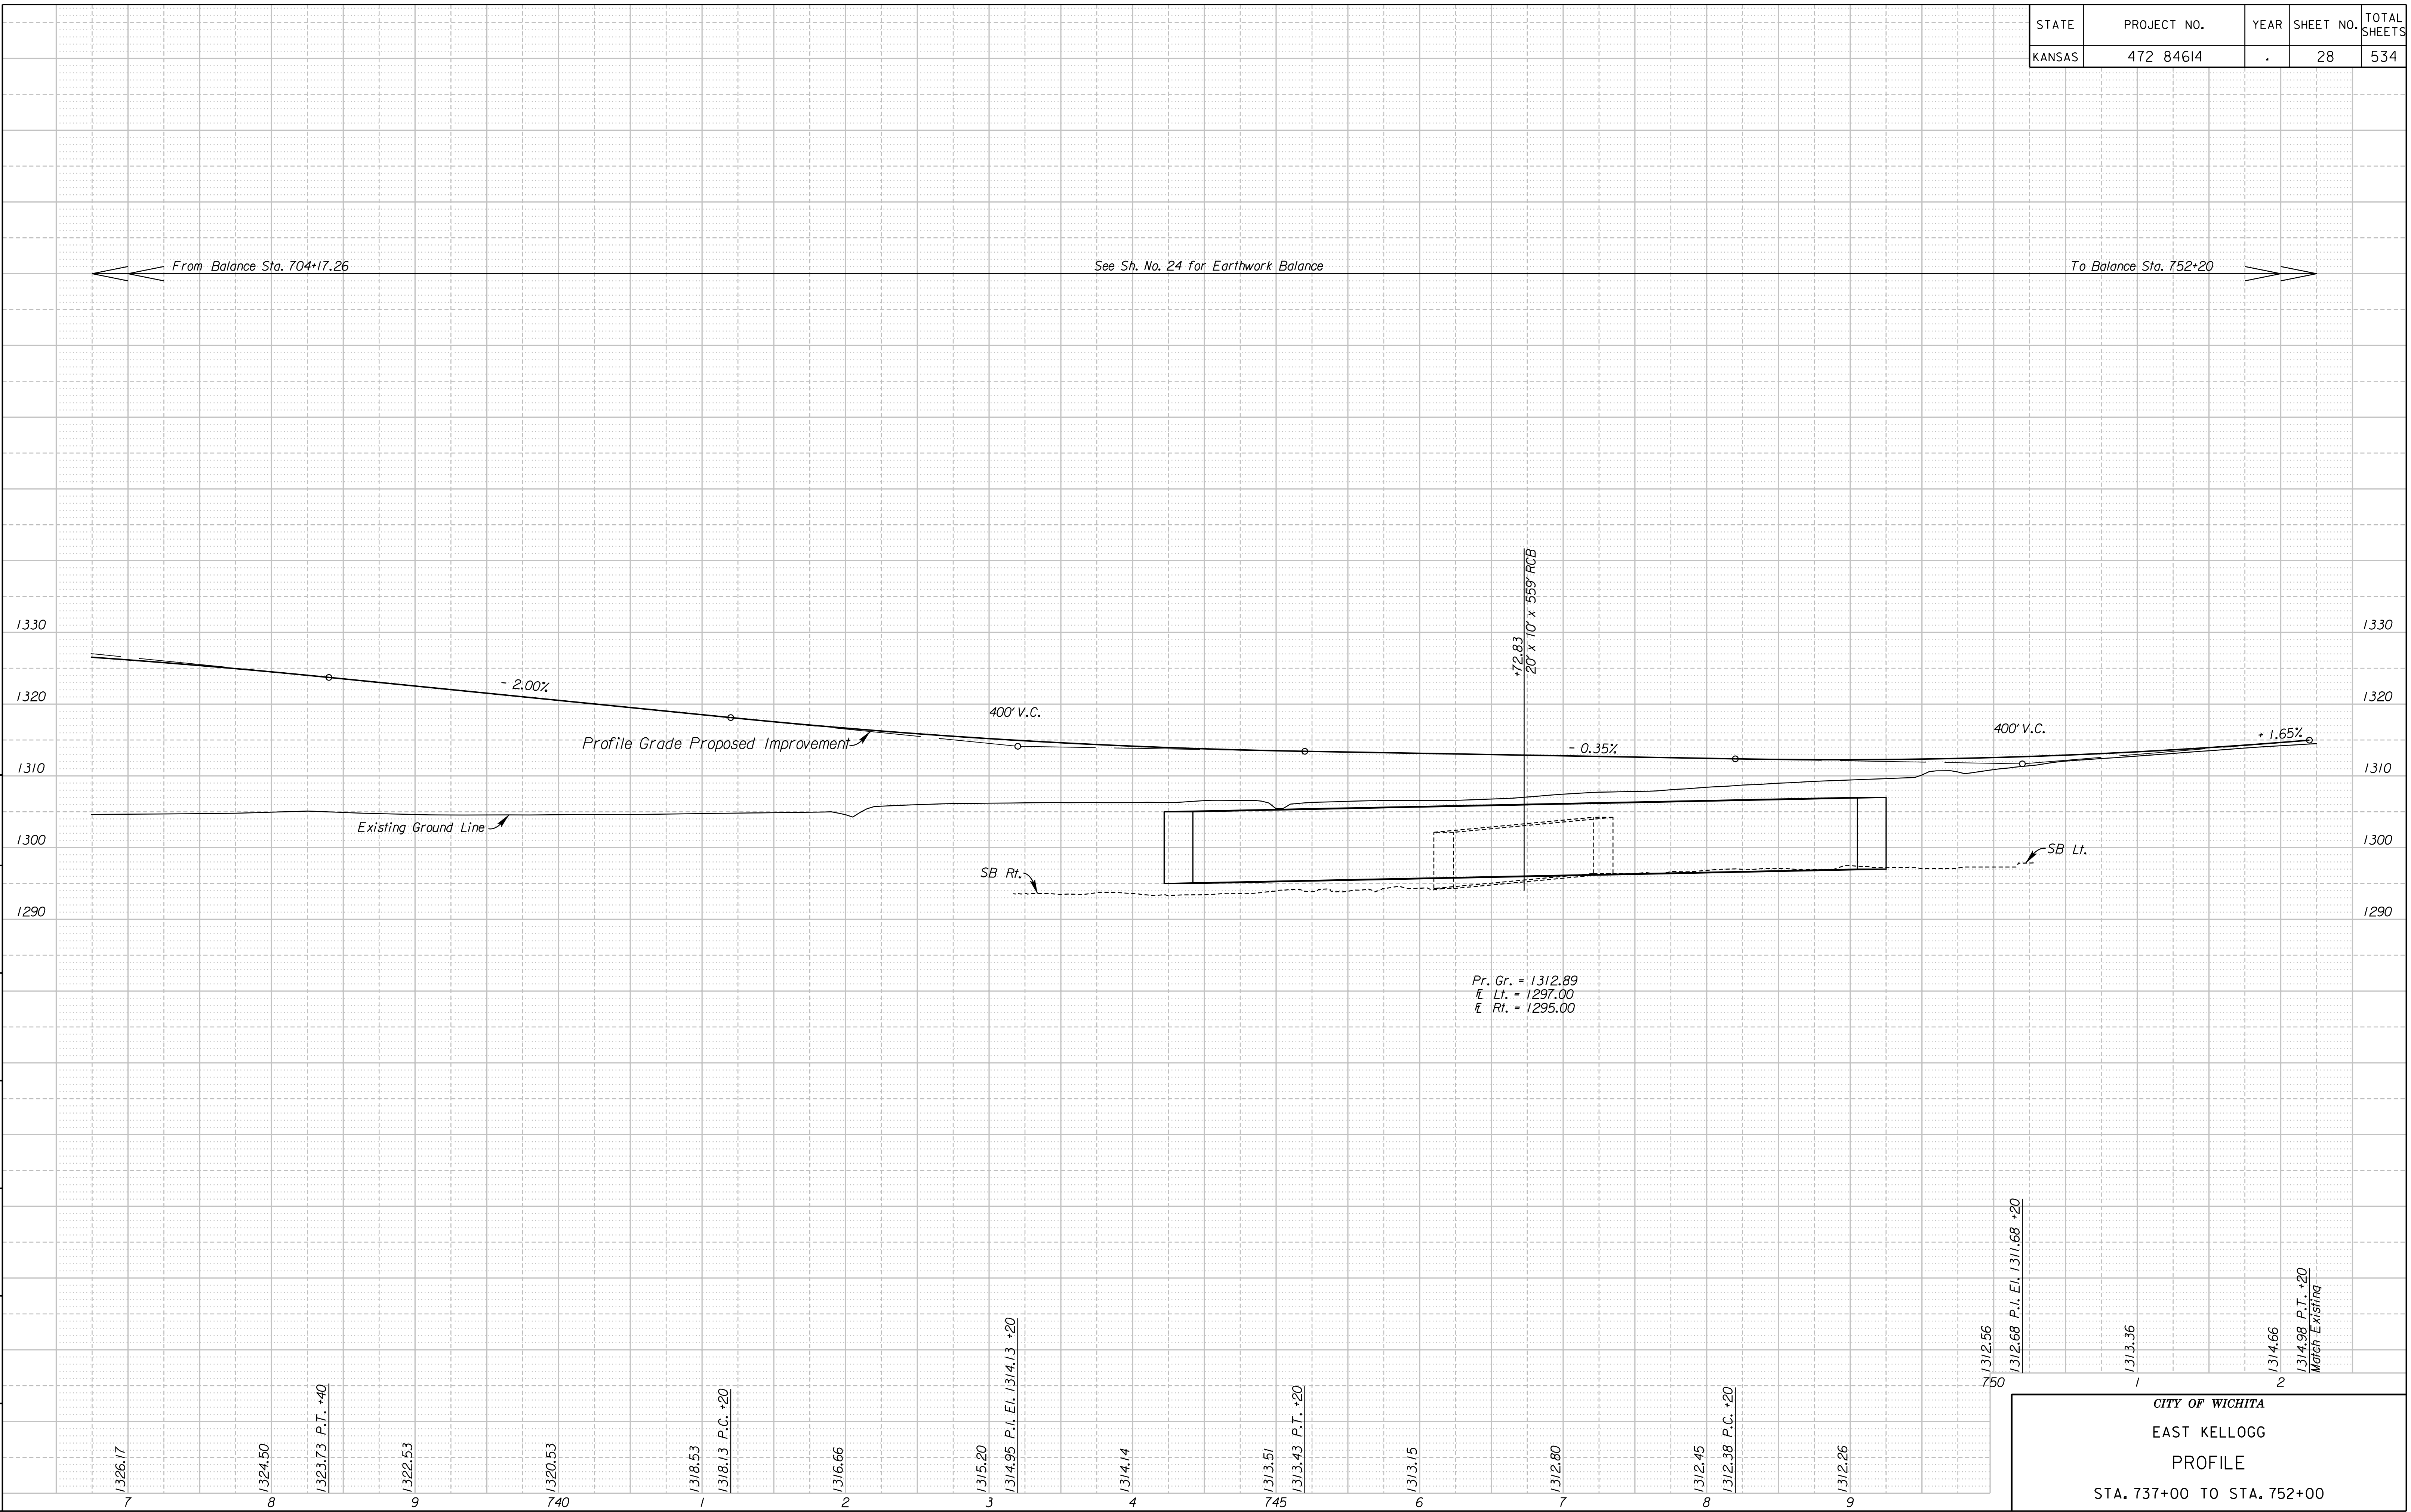

11:27:18 AM  
2/9/2011  
T:\35166A\Cadd\Sheets\Roadway\EK2ML\_PRF09.dgn  
SURV. PLOT CADD DES. DR. TR. CKD. APP.

CITY OF WICHITA  
EAST KELLOGG  
PROFILE  
STA. 737+00 TO STA. 752+00