
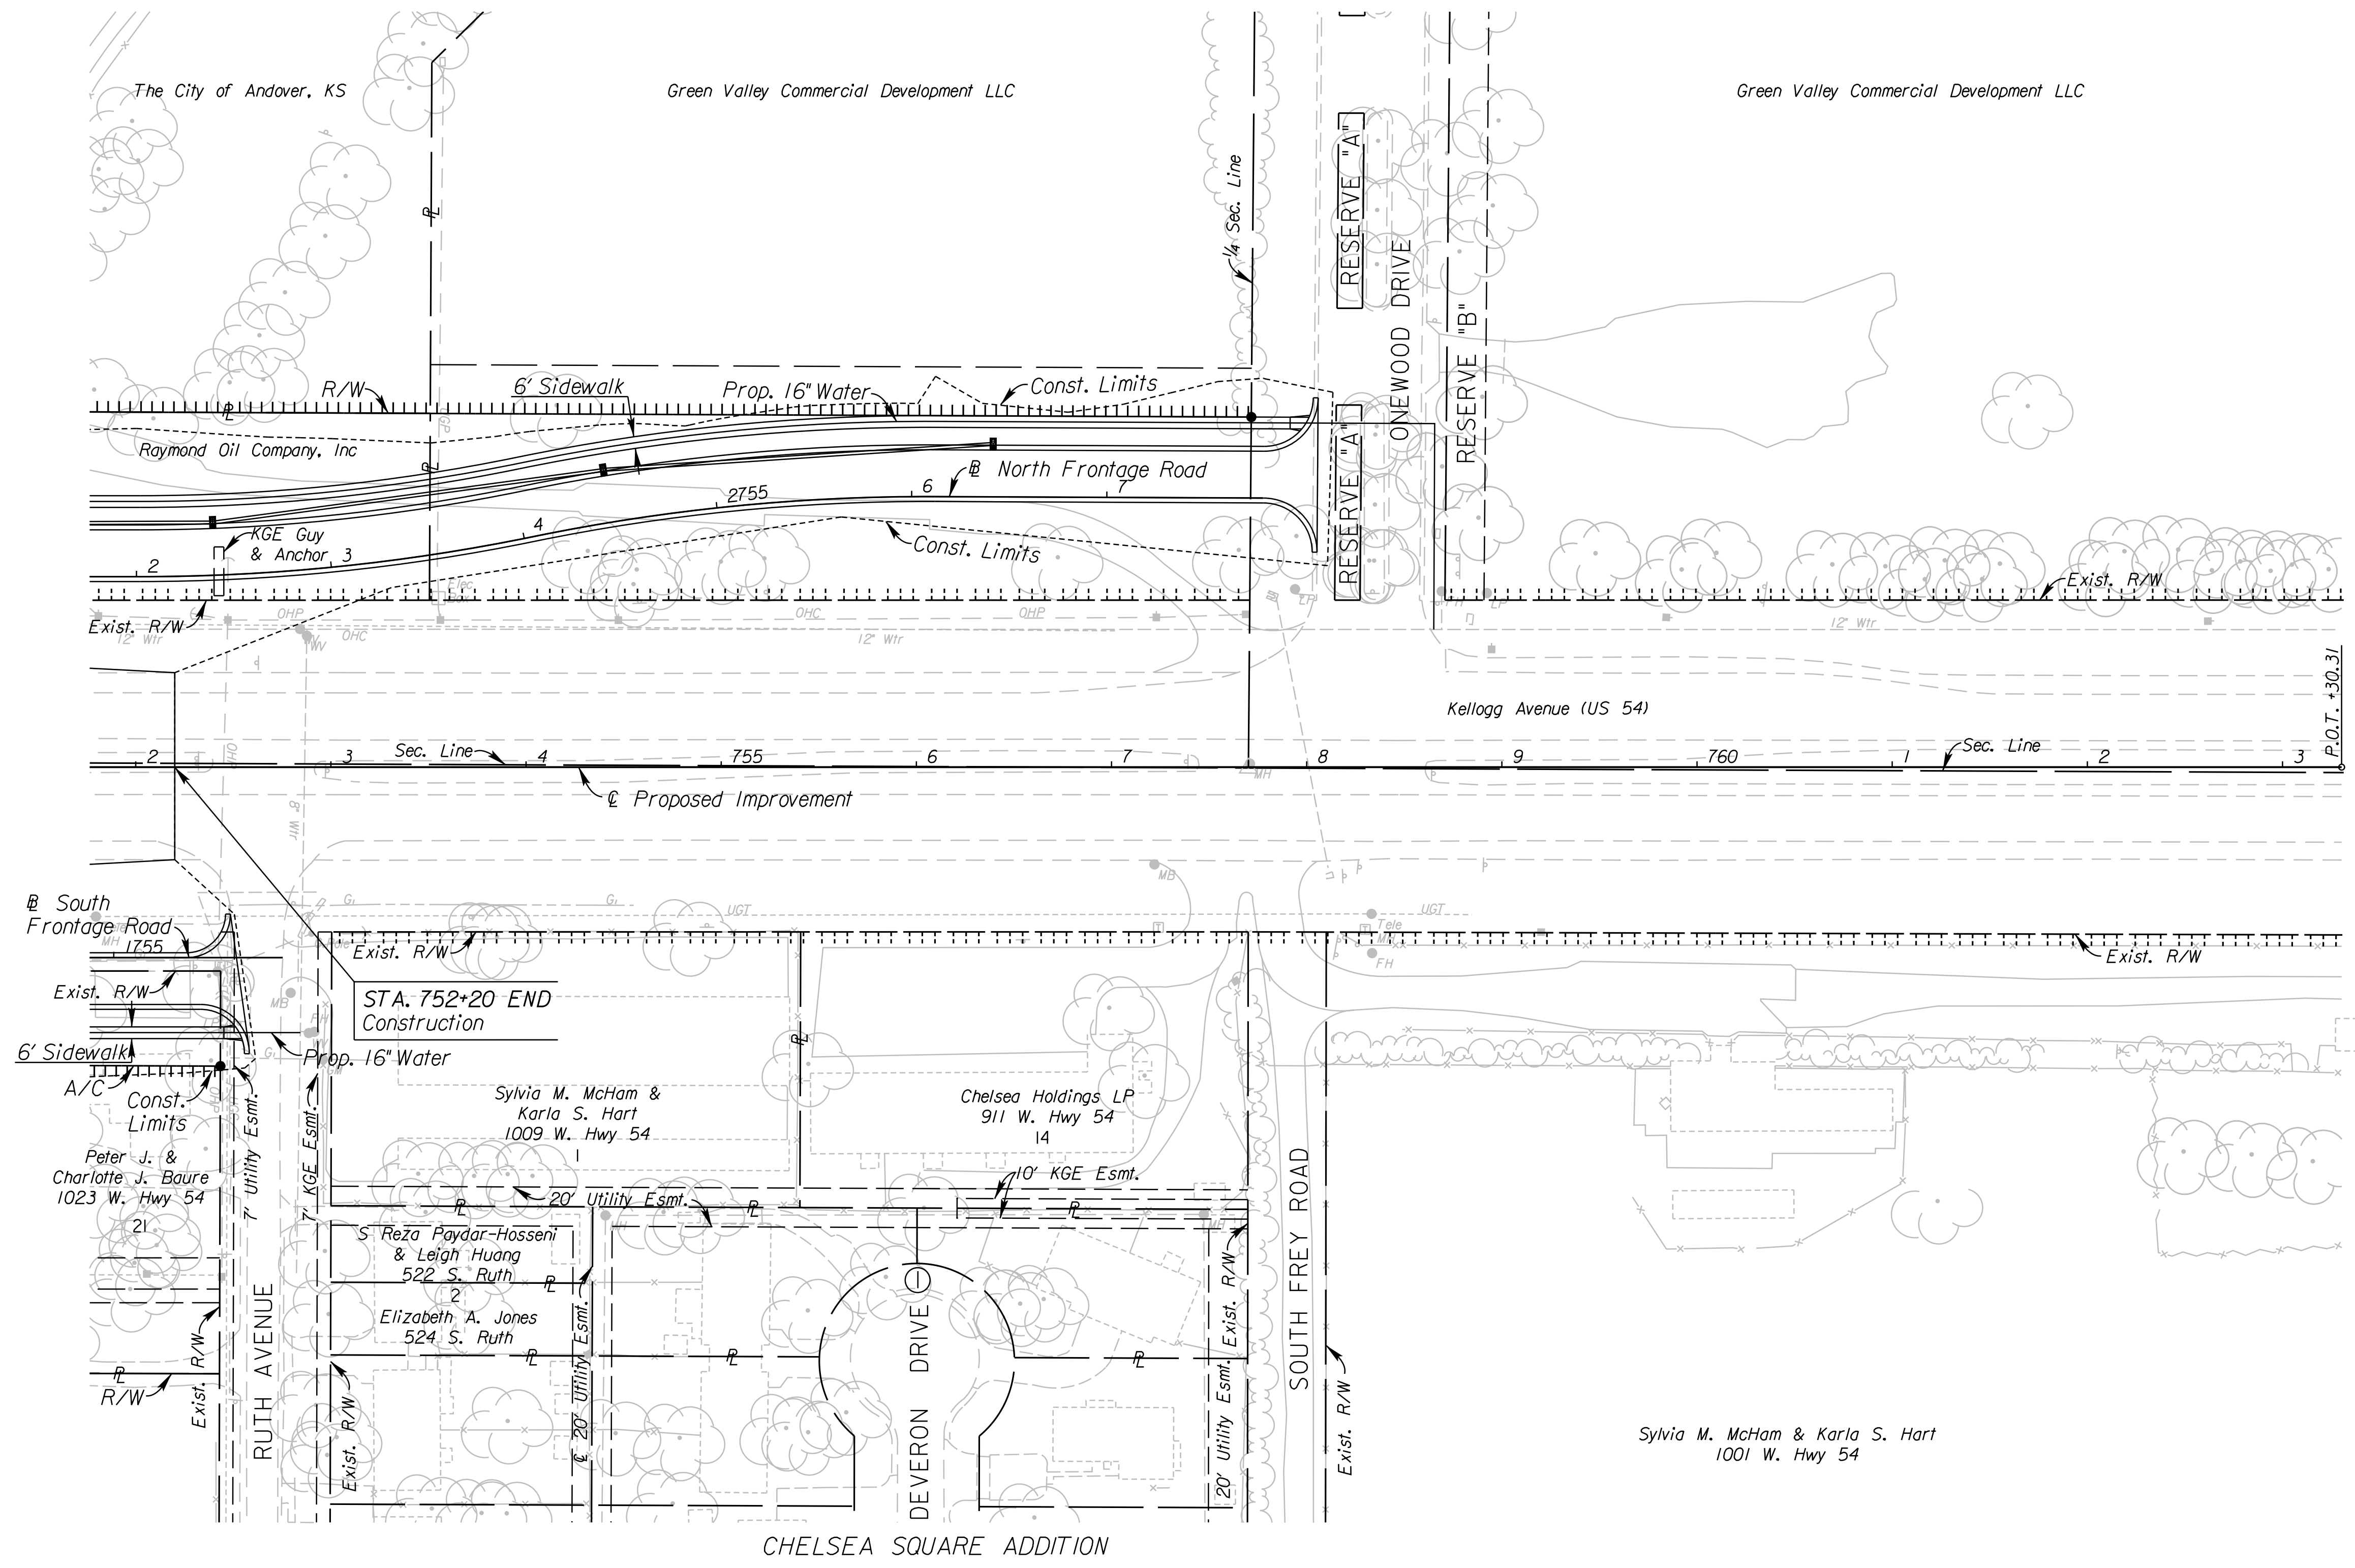


STATE	PROJECT NO.	YEAR	SHEET NO.	TOTAL SHEETS
KANSAS	472 84614	:	29	534

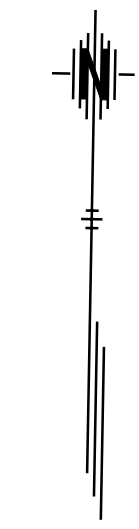

- UTILITIES**
- Cable
  - Gas
  - Power
  - Sanitary Sewer
  - Storm Water Sewer
  - Telephone
  - Water
  - Cox Communications
  - Kansas Gas Service
  - Westar
  - Wichita Water & Sewer
  - Wichita Water & Sewer
  - AT&T
  - Wichita Water & Sewer

See Sh. No's. 102 - 130 for SWS Plans.  
See Sh. No's. 140 - 162 for Water Plans.

CITY OF WICHITA  
EAST KELLOGG  
PLAN  
STA. 752+00 TO STA. 752+20

I:\03\04 AM  
 2/25/2011  
 T:\35766A\Cadd\Sheets\Roadway\EK2ML\PLN10.dgn  
 SURV. PLOT CADD DES. TR. CKD. APP.