


STATE	PROJECT NO.	YEAR	SHEET NO.	TOTAL SHEETS
KANSAS	472 84614	.	40	534

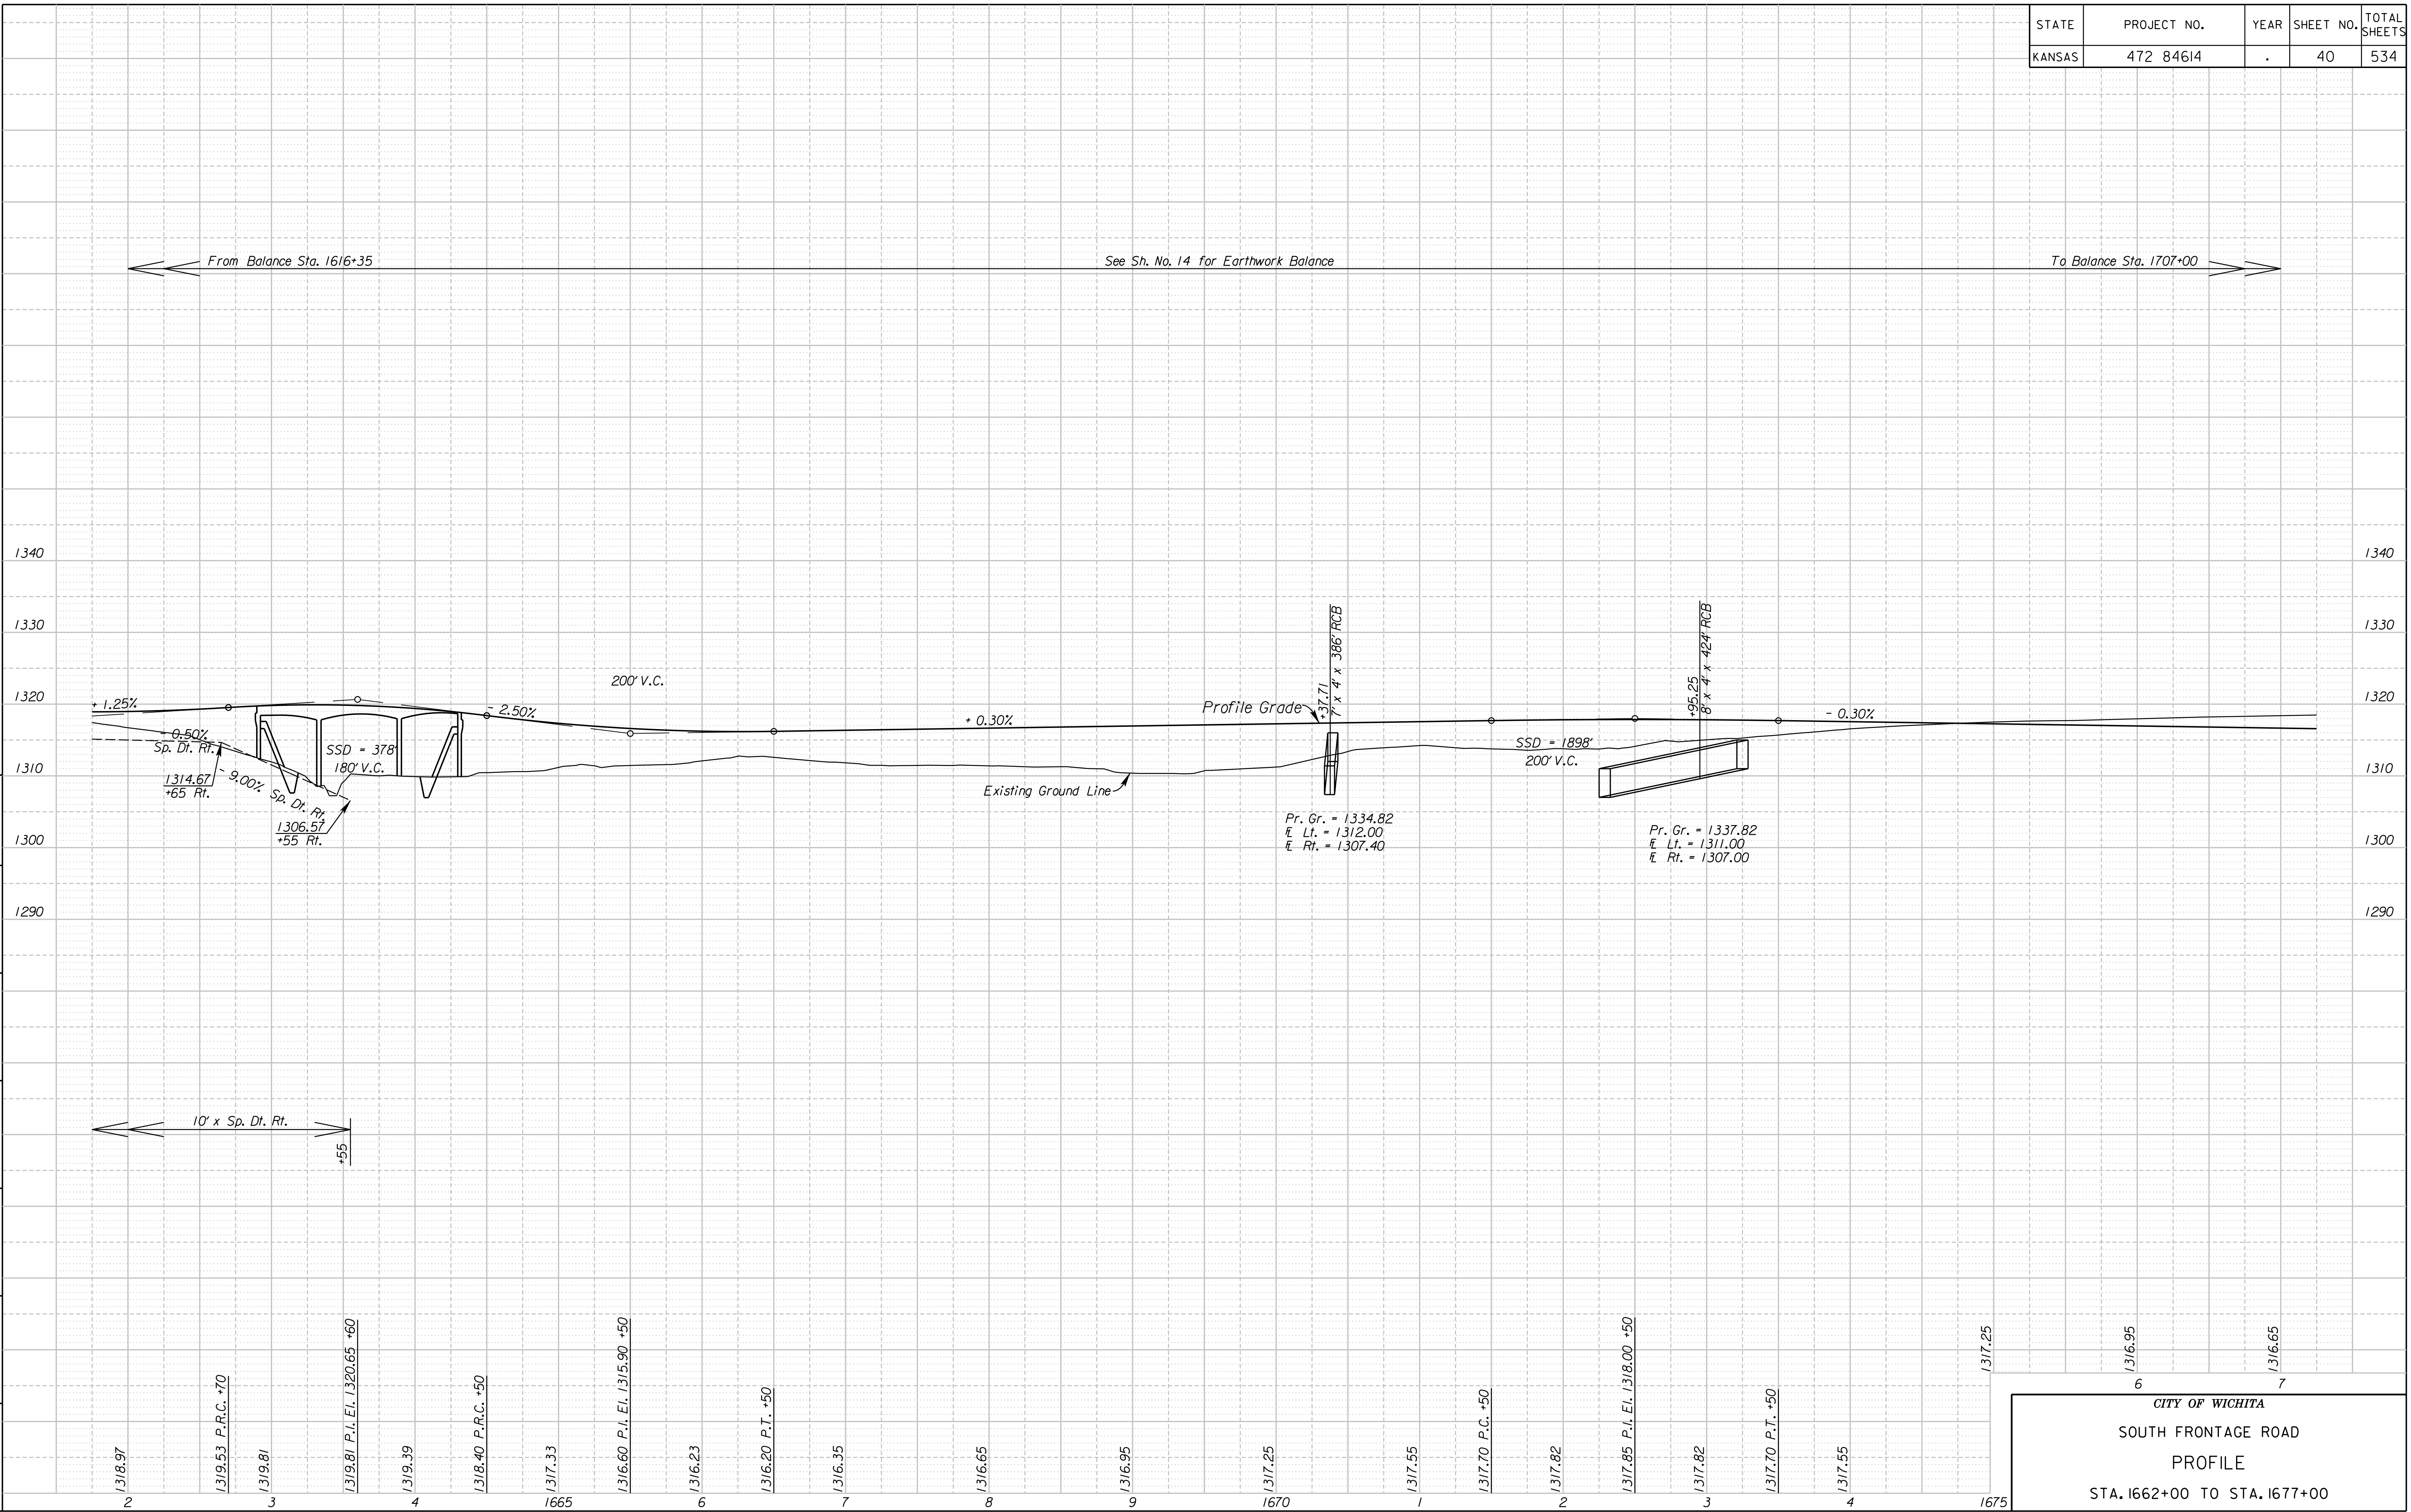

4:47:55 PM
 2/8/2011
 G:\1106\0035\Road\35766A-Project\1\Design_Management\CADD\Bases\Bor\der\s\EK2FSPRF06.dgn
 SURV. PLOT CADD DES. DR. TR. CKD. APP.

CITY OF WICHITA
 SOUTH FRONTAGE ROAD
 PROFILE
 STA. 1662+00 TO STA. 1677+00