


STATE	PROJECT NO.	YEAR	SHEET NO.	TOTAL SHEETS
KANSAS	472 84614	.	41	534

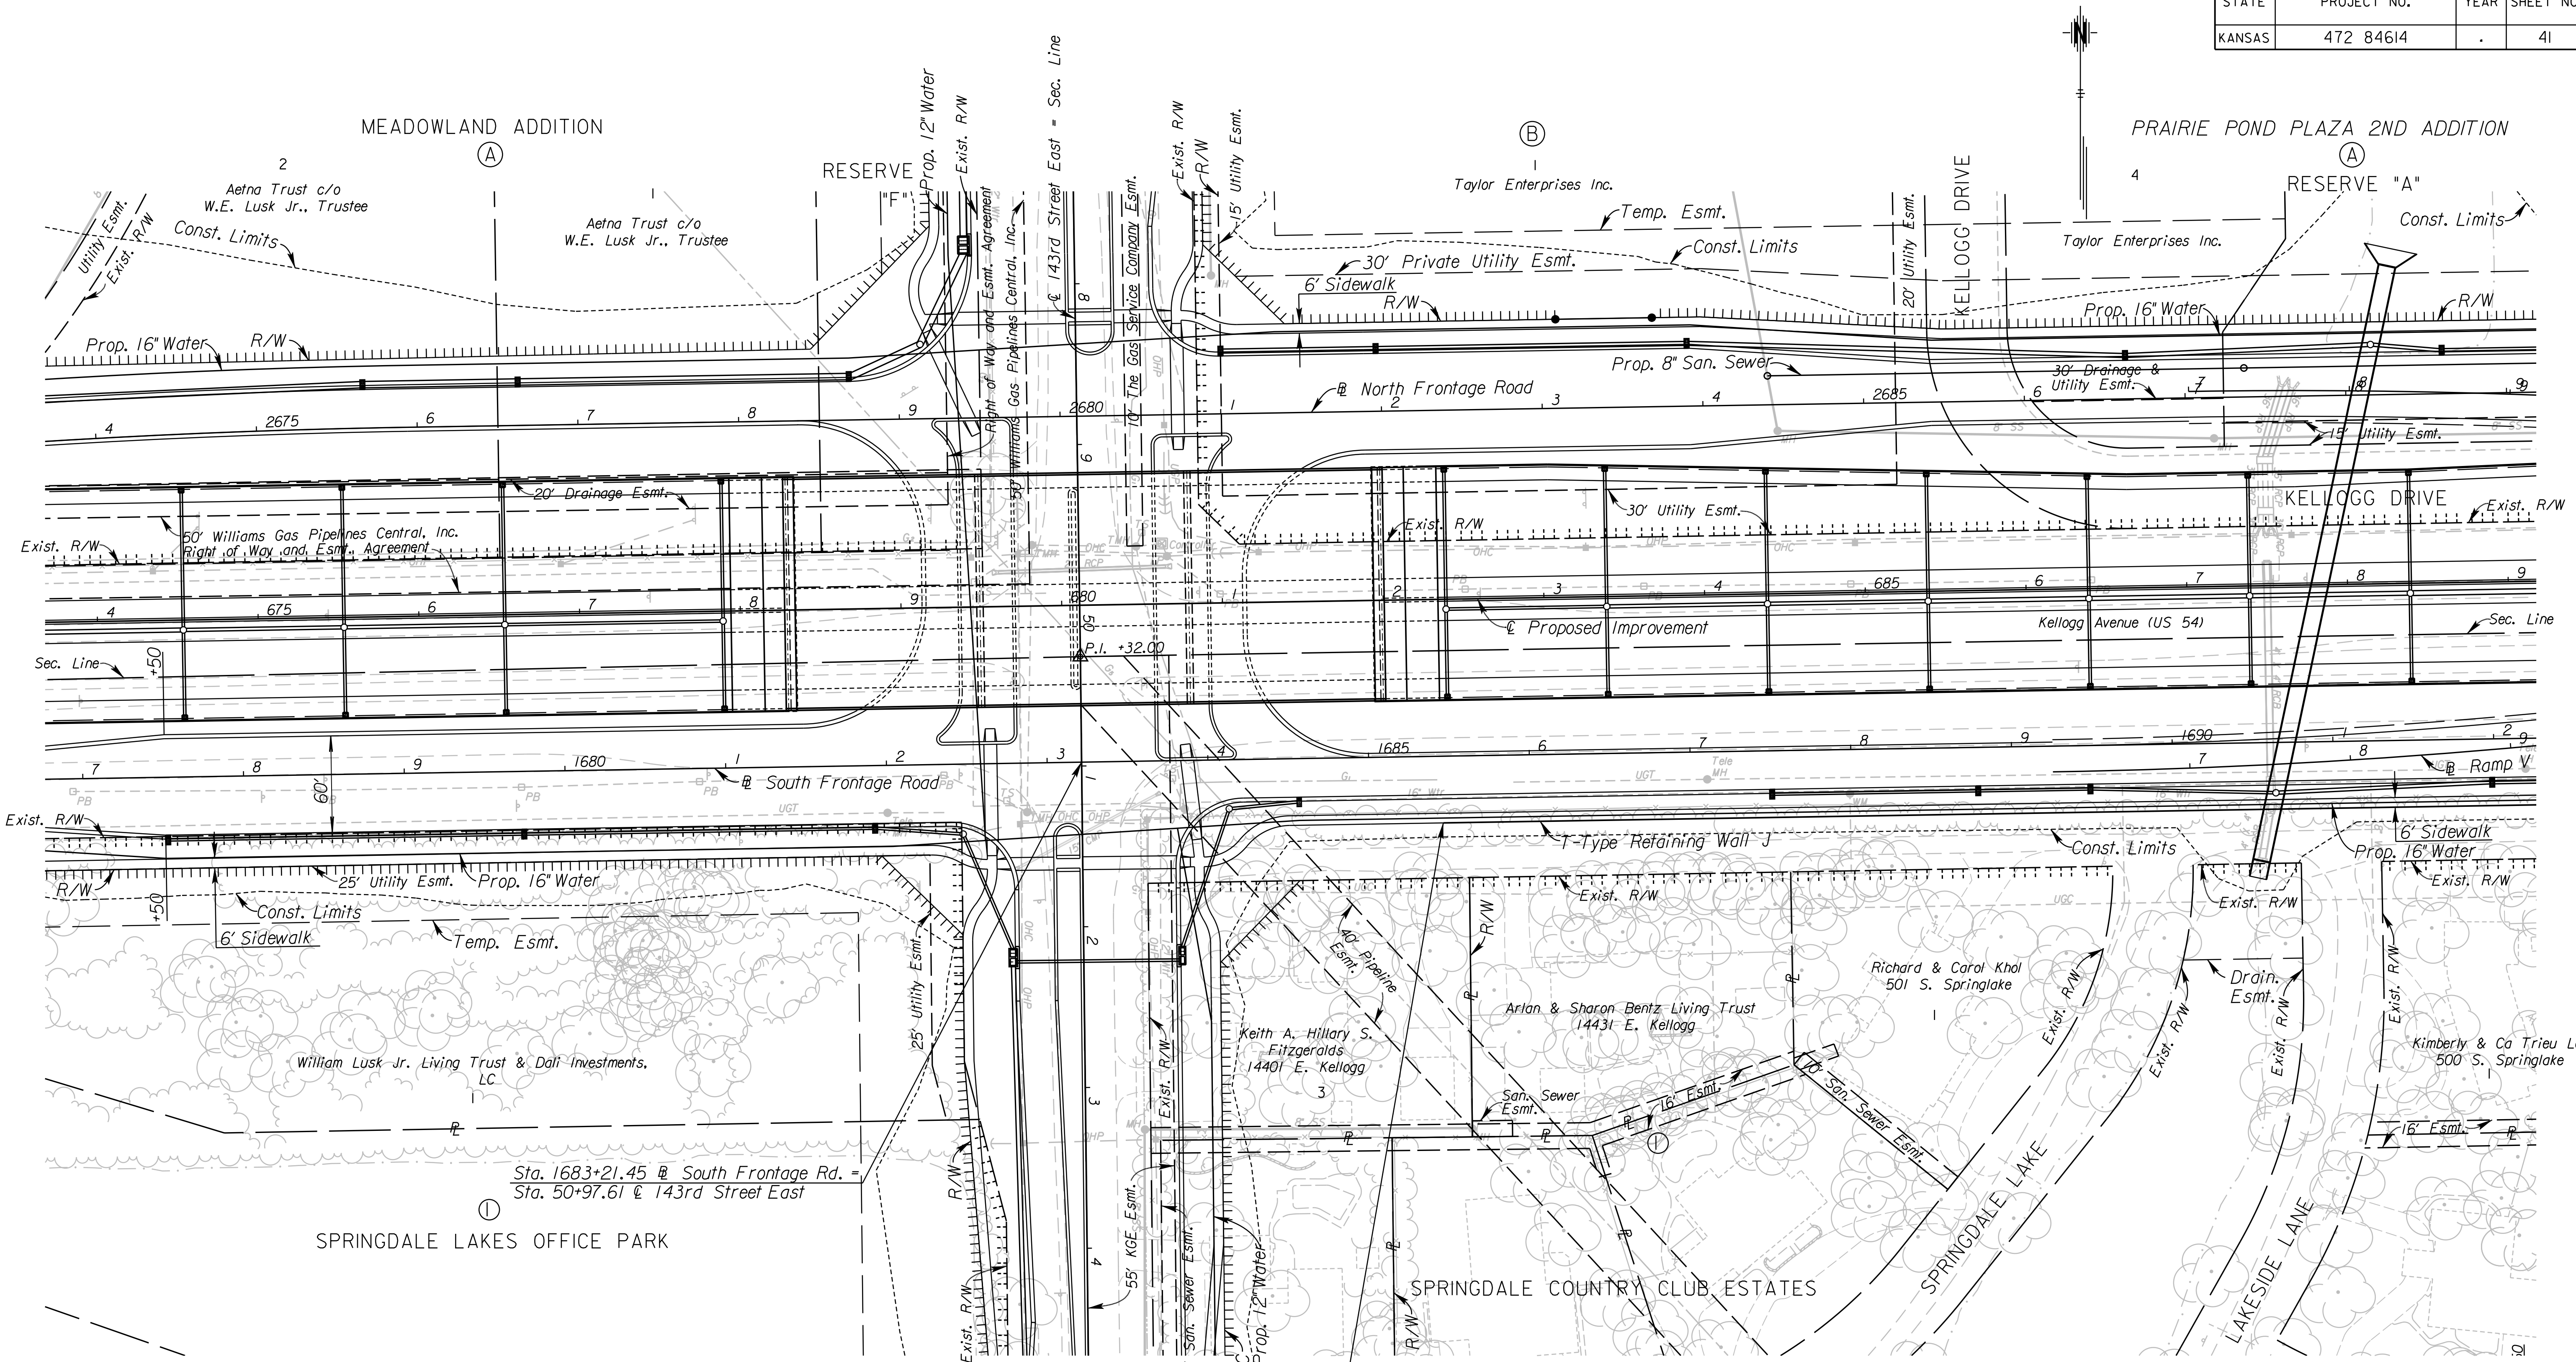

Sta. 1685+45.82, 41.50' Rt. Begin,
T-Type Retaining Wall J
See Sh. No. 174

- UTILITIES**
- Cable
 - Gas₁
 - Gas₂
 - Gas₅
 - Power
 - Sanitary Sewer
 - Storm Water Sewer
 - Telephone
 - Traffic Signal
 - Water
 - Cox Communications
 - Kansas Gas Service
 - Southern Star Pipeline
 - Coffeyville Resources
 - Westar
 - Wichita Water & Sewer
 - Wichita Water & Sewer
 - AT&T
 - City of Wichita
 - Wichita Water & Sewer

See Sh. No's. 102-130 for SWS Plans.
See Sh. No's. 136-139 for San. Sewer Plans.
See Sh. No's. 140-162 for Water Plans.

CITY OF WICHITA
SOUTH FRONTAGE ROAD
PLAN
STA. 1677+00 TO STA. 1692+00

3:53:22 PM
 2/23/2011
 G:\W06\0035\Road\35766A-Project I\Design_Management\CADD\Base\Borders\EK2FSP\N07.dgn
 SURV. | PLOT | CADD | DES. | DR. | TR. | CKD. | APP.