


STATE	PROJECT NO.	YEAR	SHEET NO.	TOTAL SHEETS
KANSAS	472 84614	.	54	534

4:50:44 PM  
 2/8/2011  
 G:\106\0035\Road\35766A-Project\InDesign\_Management\CADD\Bases\Borders\EK2NPRF02.dgn  
 SURV. PLOT CADD DES. DR. TR. CKD. APP.

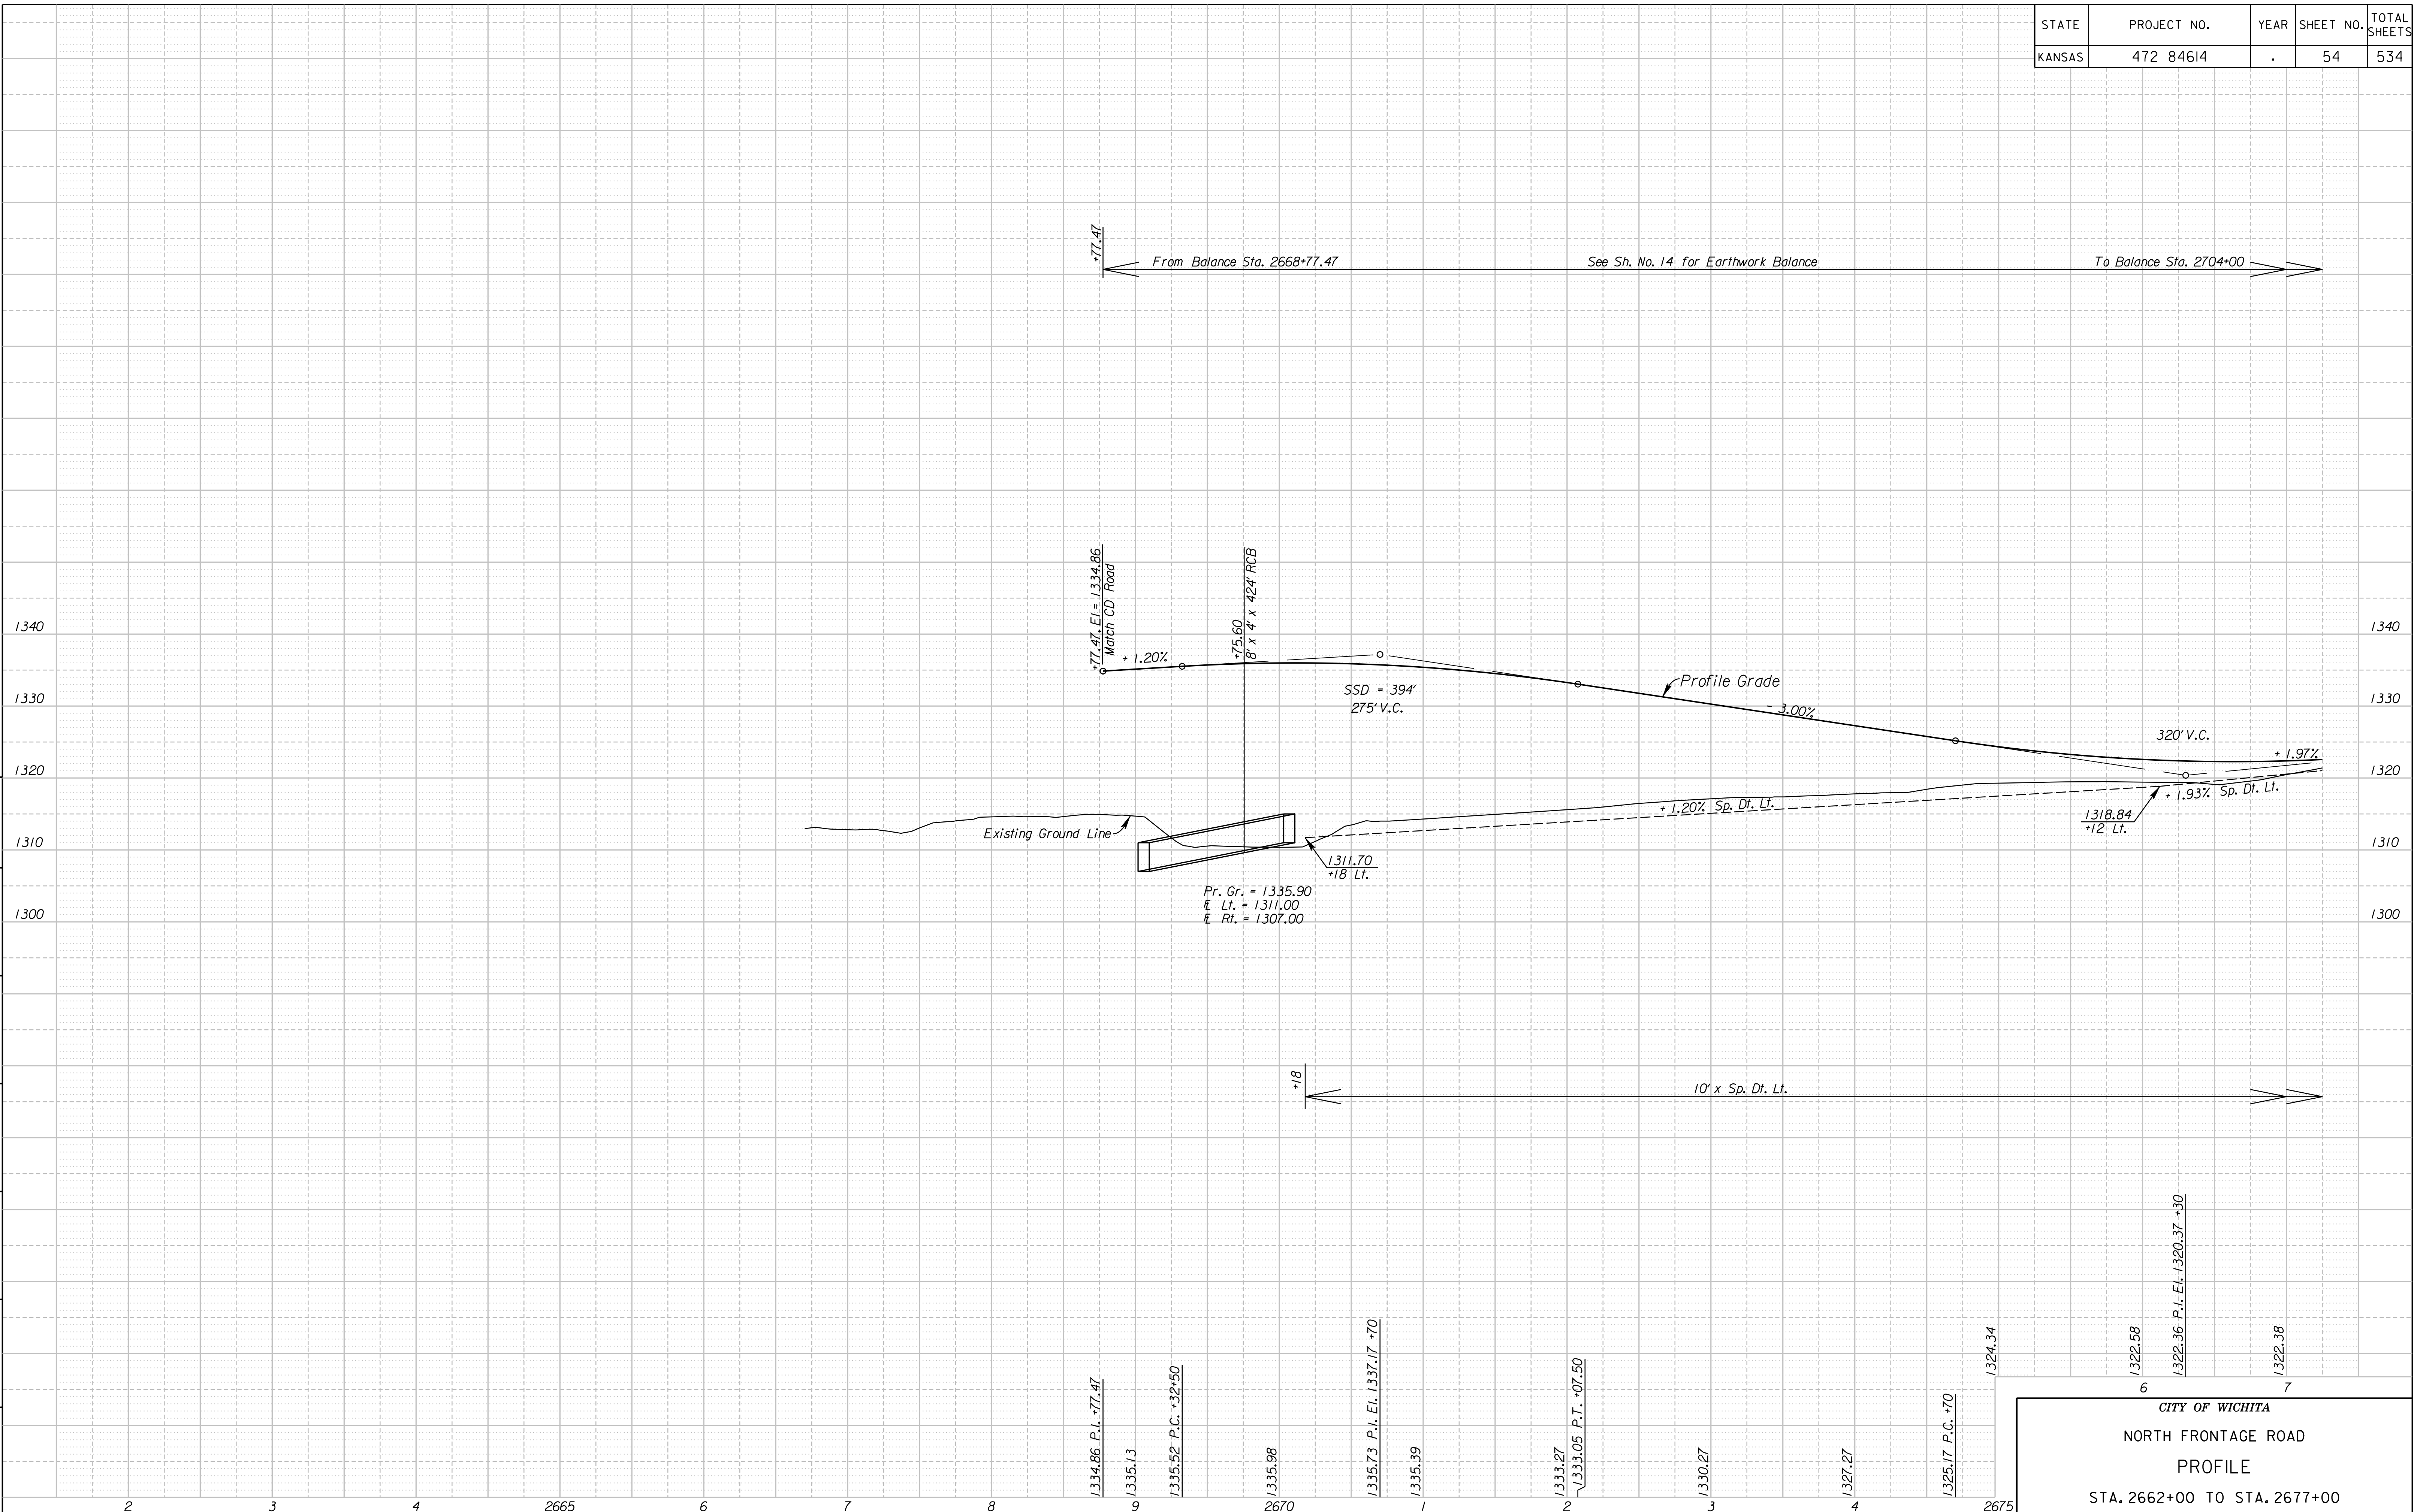

**CITY OF WICHITA**  
**NORTH FRONTAGE ROAD**  
**PROFILE**  
 STA. 2662+00 TO STA. 2677+00