


STATE	PROJECT NO.	YEAR	SHEET NO.	TOTAL SHEETS
KANSAS	472 84614	.	58	534

From Balance Sta. 2668+77.47      See Sh. No. 14 for Earthwork Balance      +00      See Sh. No. 24 for Earthwork Balance      To Balance Sta. 2758+08.63

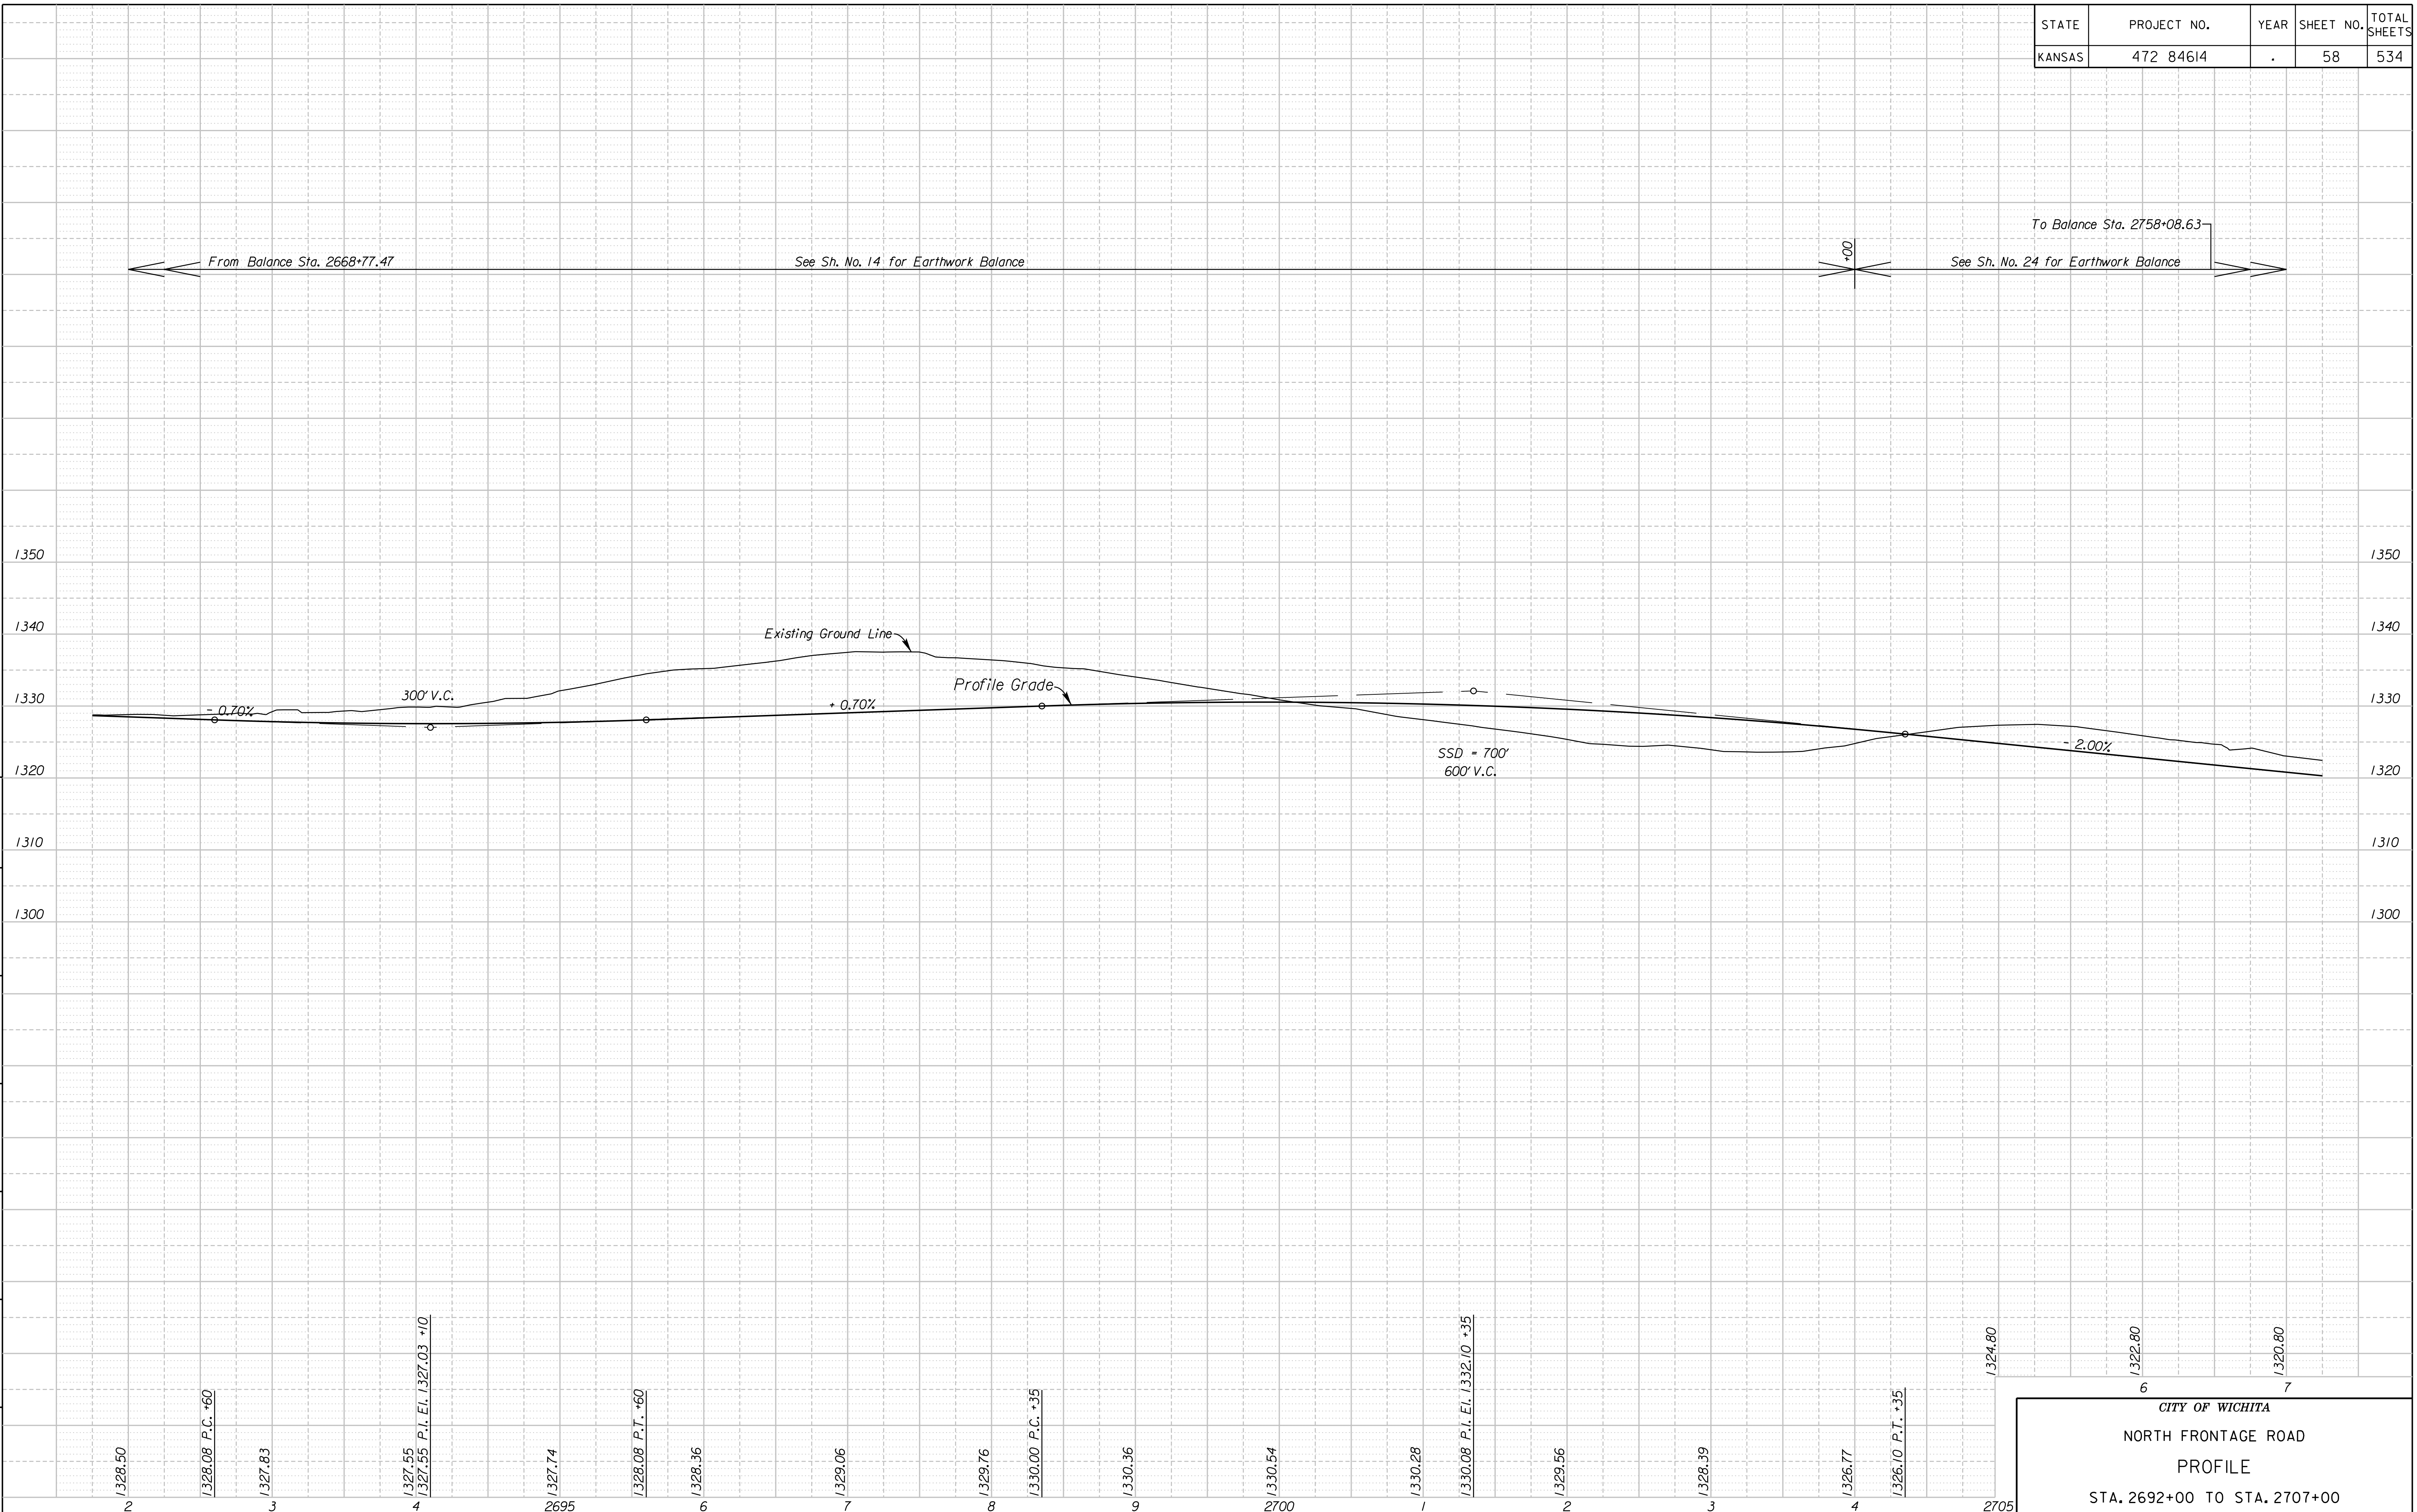

4:54:33 PM  
 2/8/2011  
 G:\106\0035\Road\35766A-Project\1\Design\_Management\CADD\Bases\Bor\der\s\EK2FNRF04.dgn  
 SURV. PLOT CADD DES. DR. TR. CKD. APP.

CITY OF WICHITA  
 NORTH FRONTAGE ROAD  
 PROFILE  
 STA. 2692+00 TO STA. 2707+00