


STATE	PROJECT NO.	YEAR	SHEET NO.	TOTAL SHEETS
KANSAS	472 84614	.	63	534

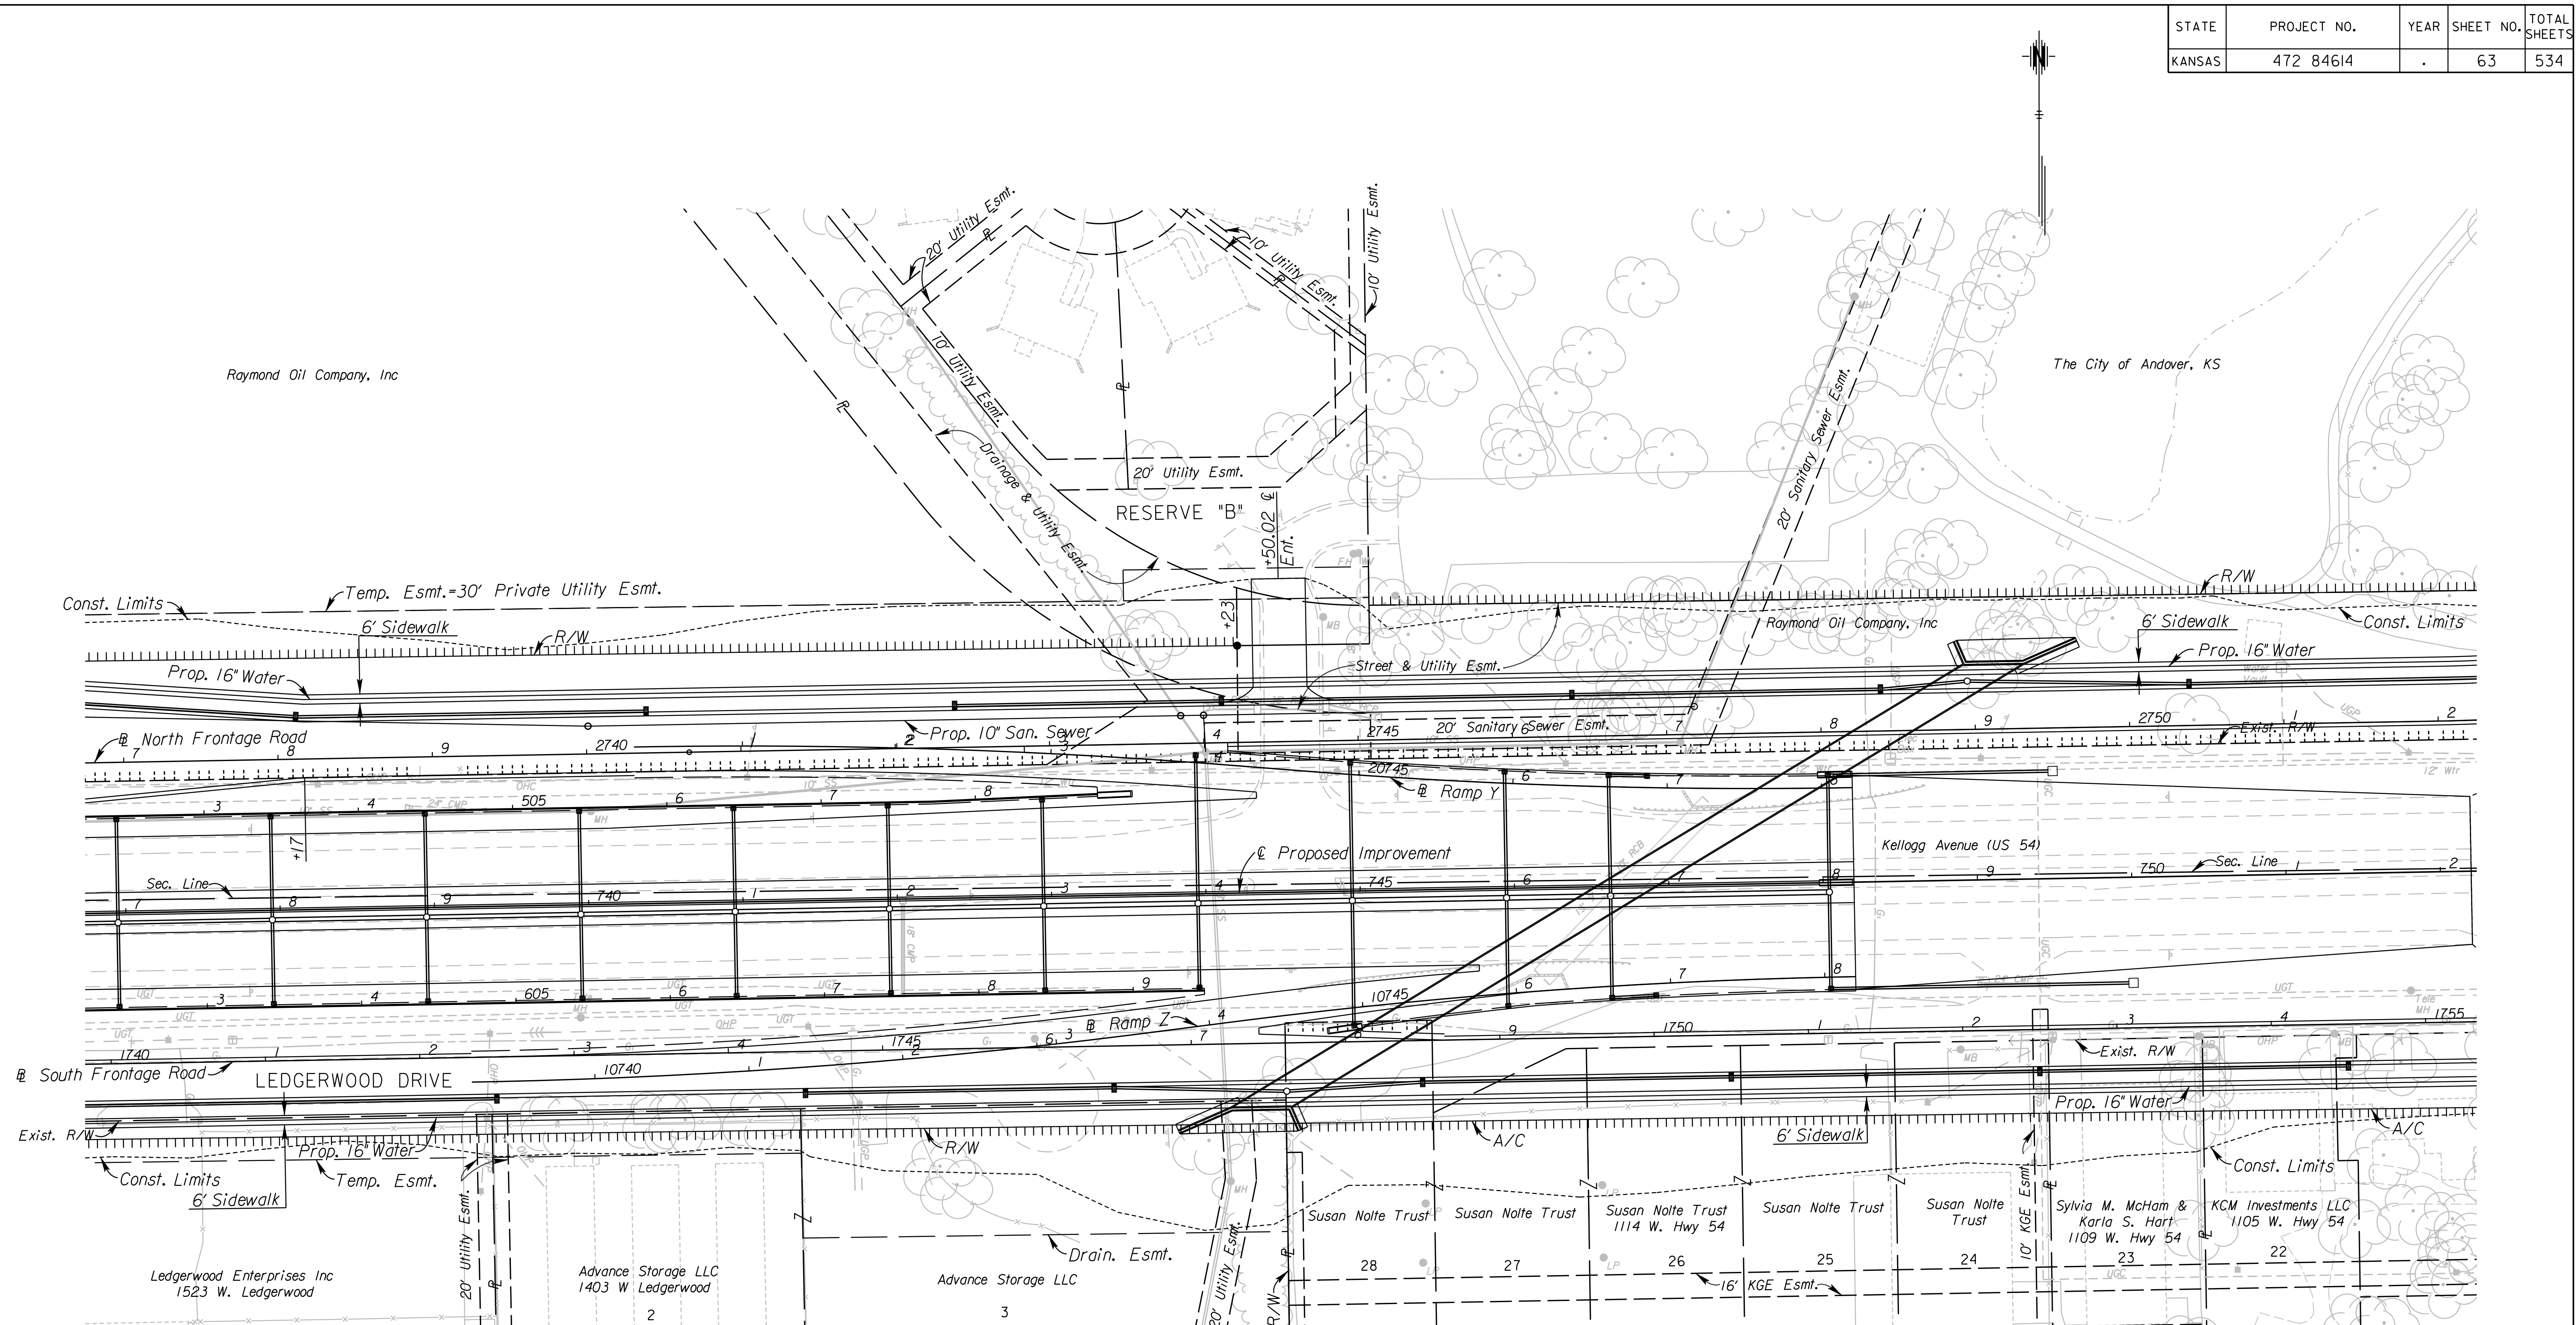

3:55:01 PM  
 2/23/2011  
 G:\W06\0035\Road\35766A-Project I\Design\_Management\CADD\Bor\Border.s\EK2FNPLN07.dgn  
 SURV. PLOT CADD DES. DR. TR. CKD. APP.

**UTILITIES**

Cable	Cox Communications
Gas	Kansas Gas Service
Power	Westar
Sanitary Sewer	Wichita Water & Sewer
Storm Water Sewer	Wichita Water & Sewer
Telephone	AT&T
Water	Wichita Water & Sewer

See Sh. No's. 102-130 for SWS Plans.  
 See Sh. No's. 136-139 for San. Sewer Plans.  
 See Sh. No's. 140-162 for Water Plans.

CITY OF WICHITA  
 NORTH FRONTAGE ROAD  
 PLAN  
 STA. 2737+00 TO STA. 2752+00