


STATE	PROJECT NO.	YEAR	SHEET NO.	TOTAL SHEETS
KANSAS	472 84614	.	66	534

4:53:09 PM
 2/8/2011
 G:\106\0035\Road\35766A-Project\InDesign_Management\CADD\Bor\der\s\EK2\NPRF08.dgn
 SURV. | PLOT CADD DES. | DR. | TR. | CKD. | APP.

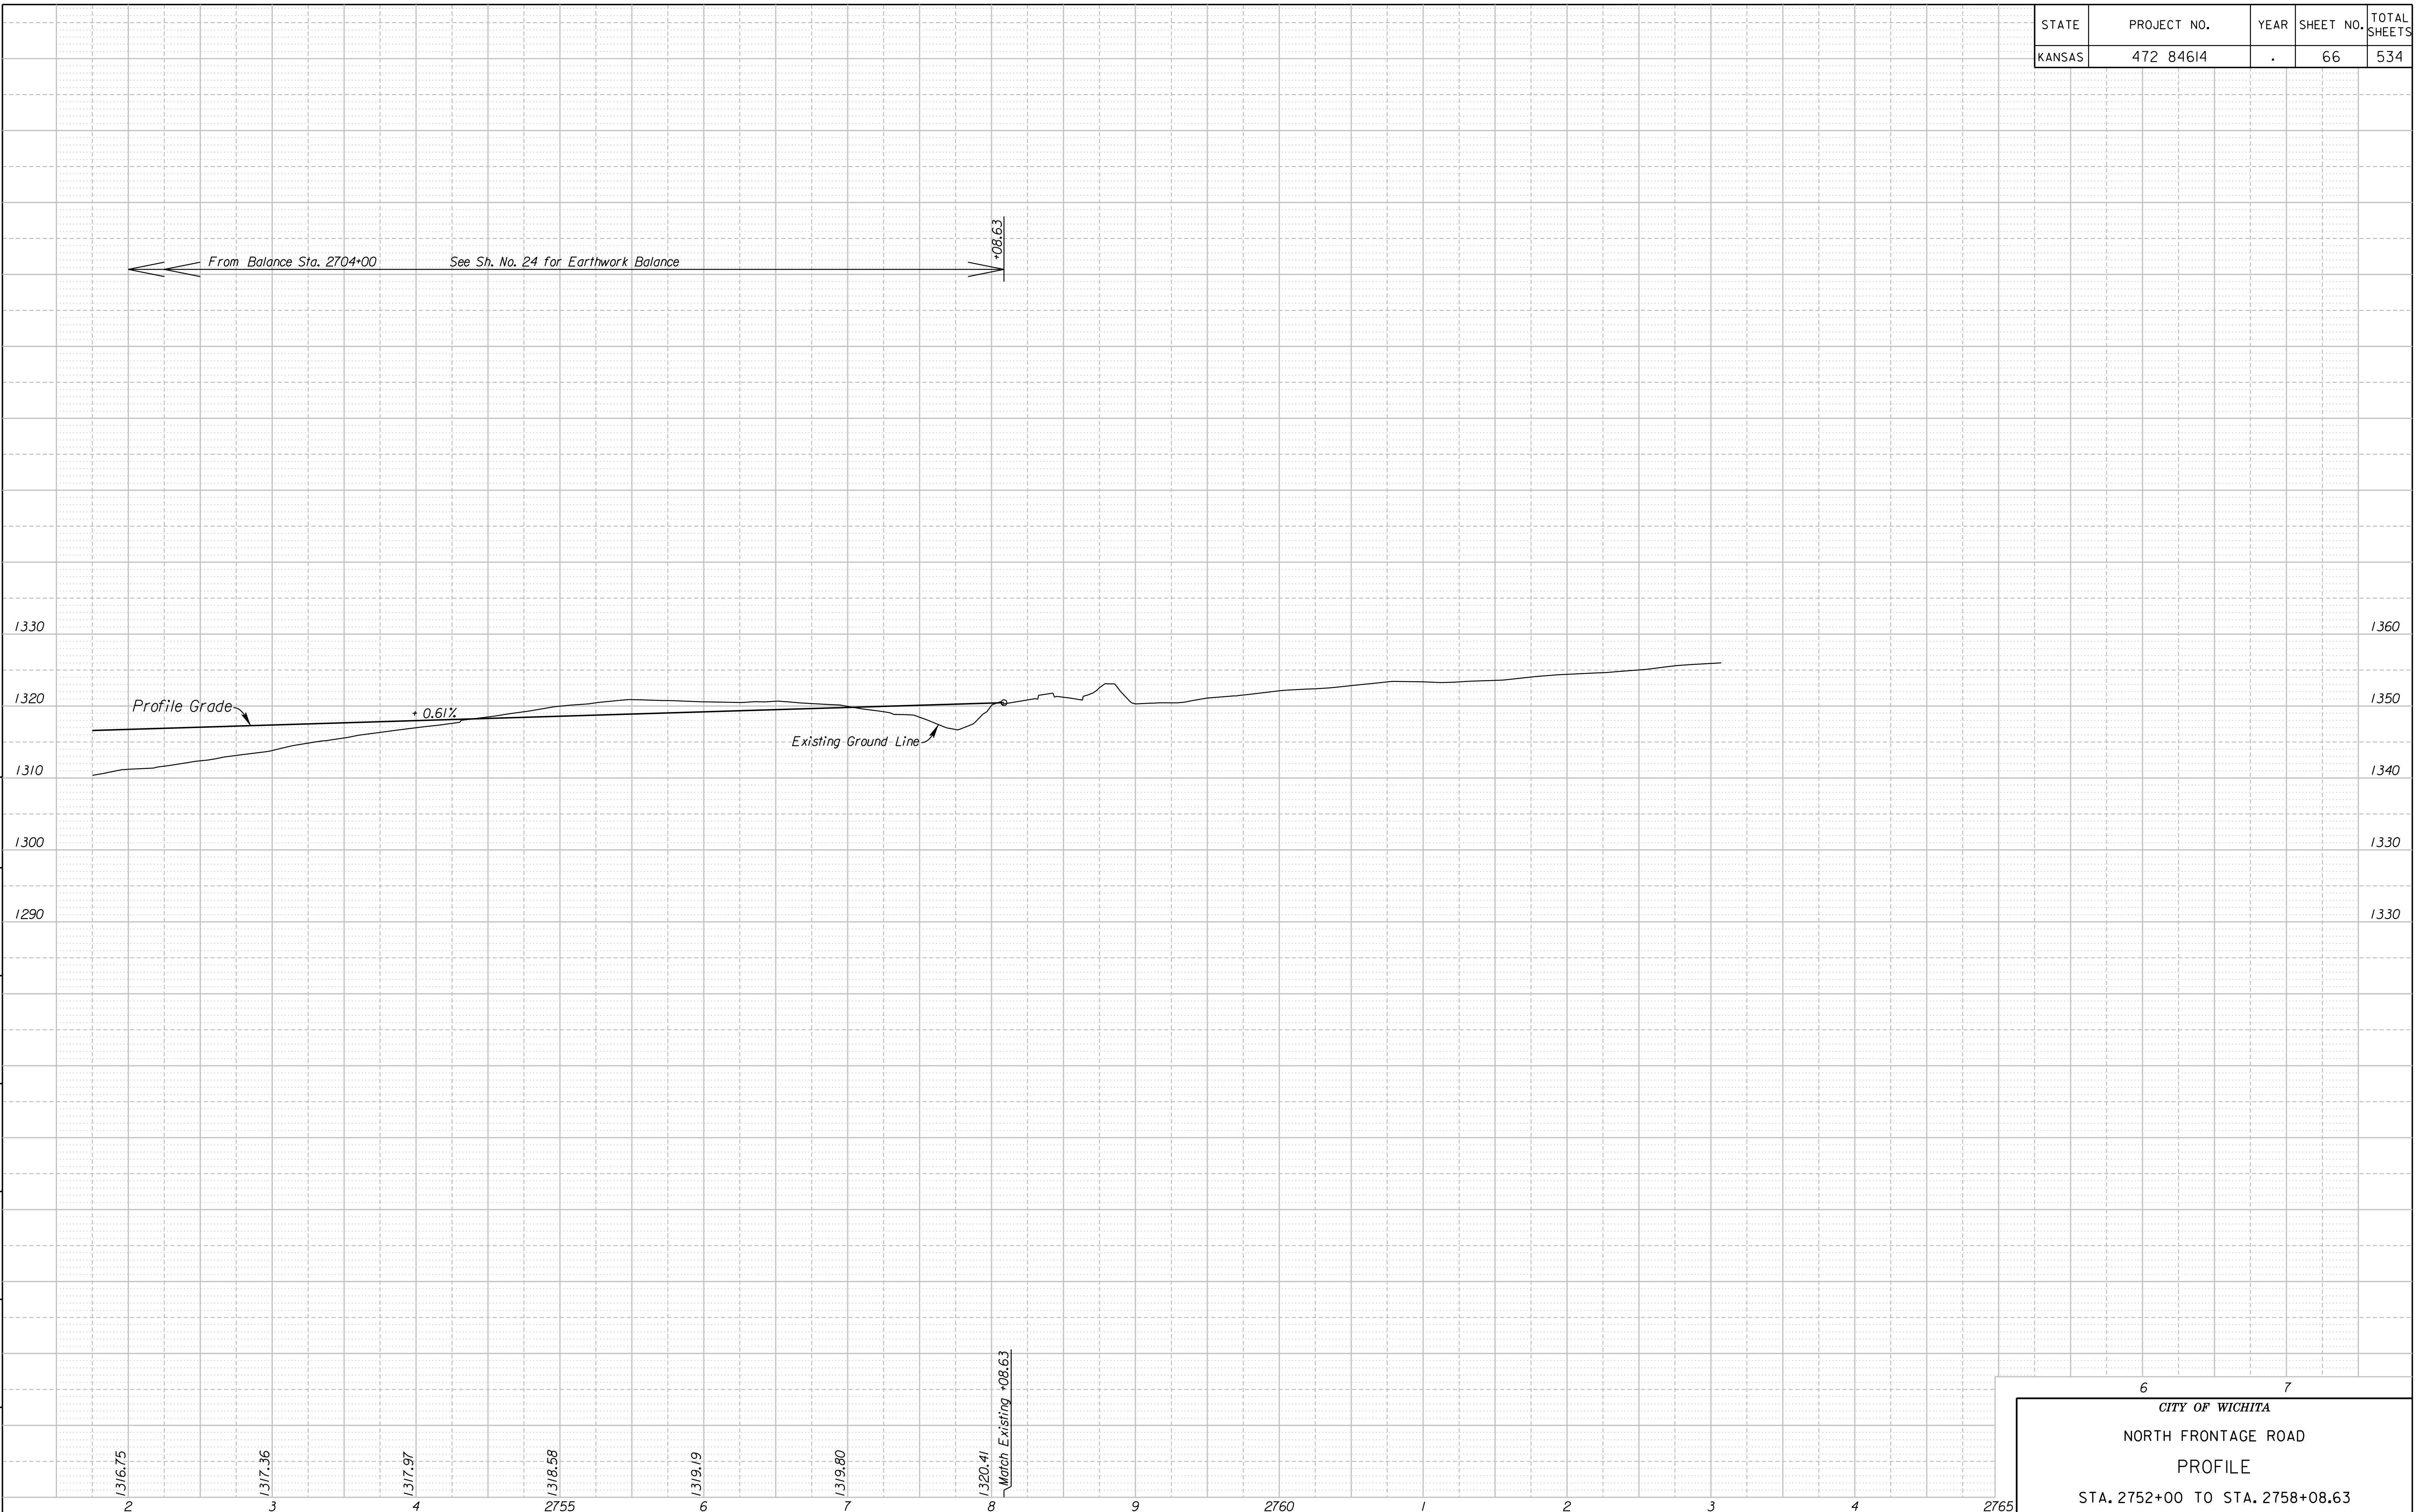

6 7
 CITY OF WICHITA
 NORTH FRONTAGE ROAD
 PROFILE
 STA. 2752+00 TO STA. 2758+08.63