
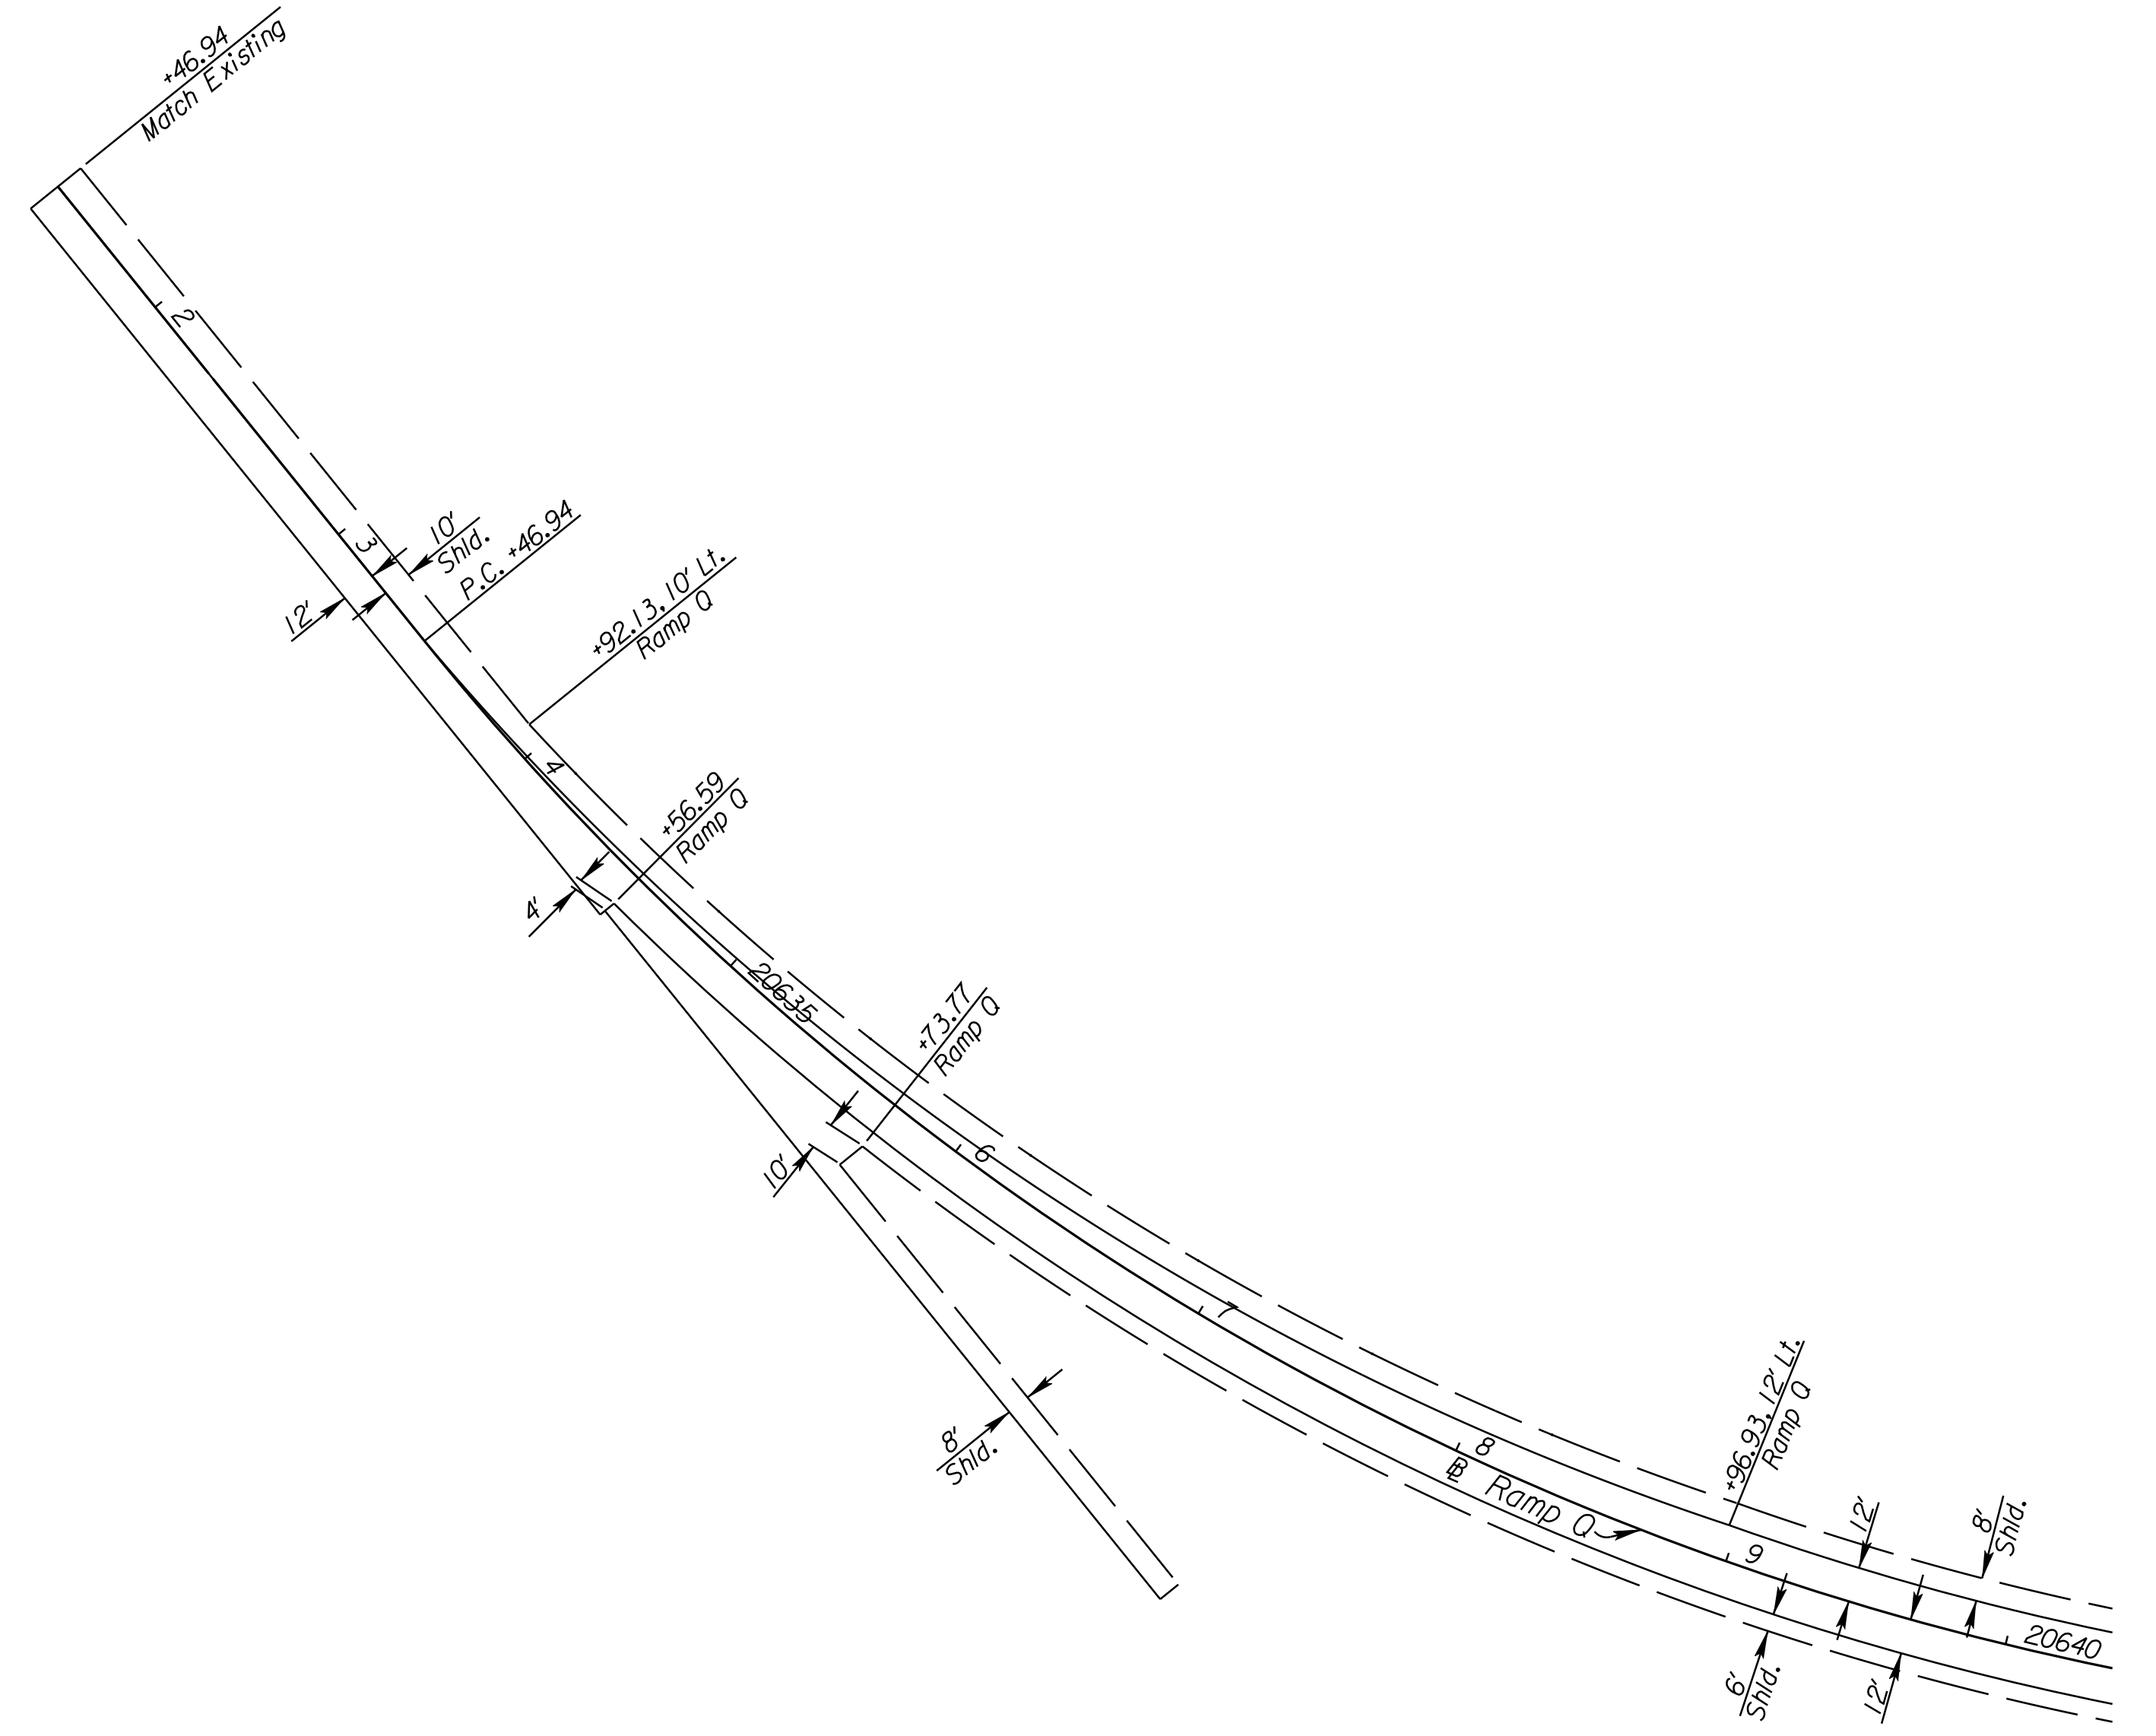


STATE	PROJECT NO.	YEAR	SHEET NO.	TOTAL SHEETS
KANSAS	472 84614	:	84	534

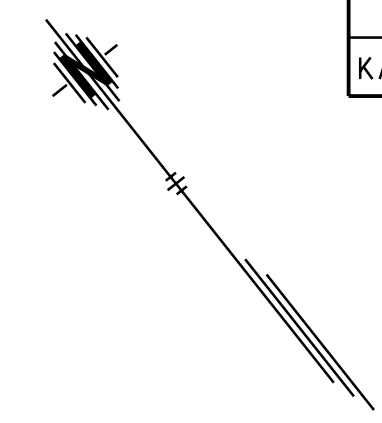

11:29:33 AM
 2/9/2011
 T:\35766A\Cadd\Sheets\Roadway\Details\EK2RPOPL01.dgn
 SURV. - PLOT CADD DES. - DR. - TR. - CKD. - APP.

CITY OF WICHITA
 RAMP Q
 PLAN
 STA. 20631+46.94 - STA. 20640+00