
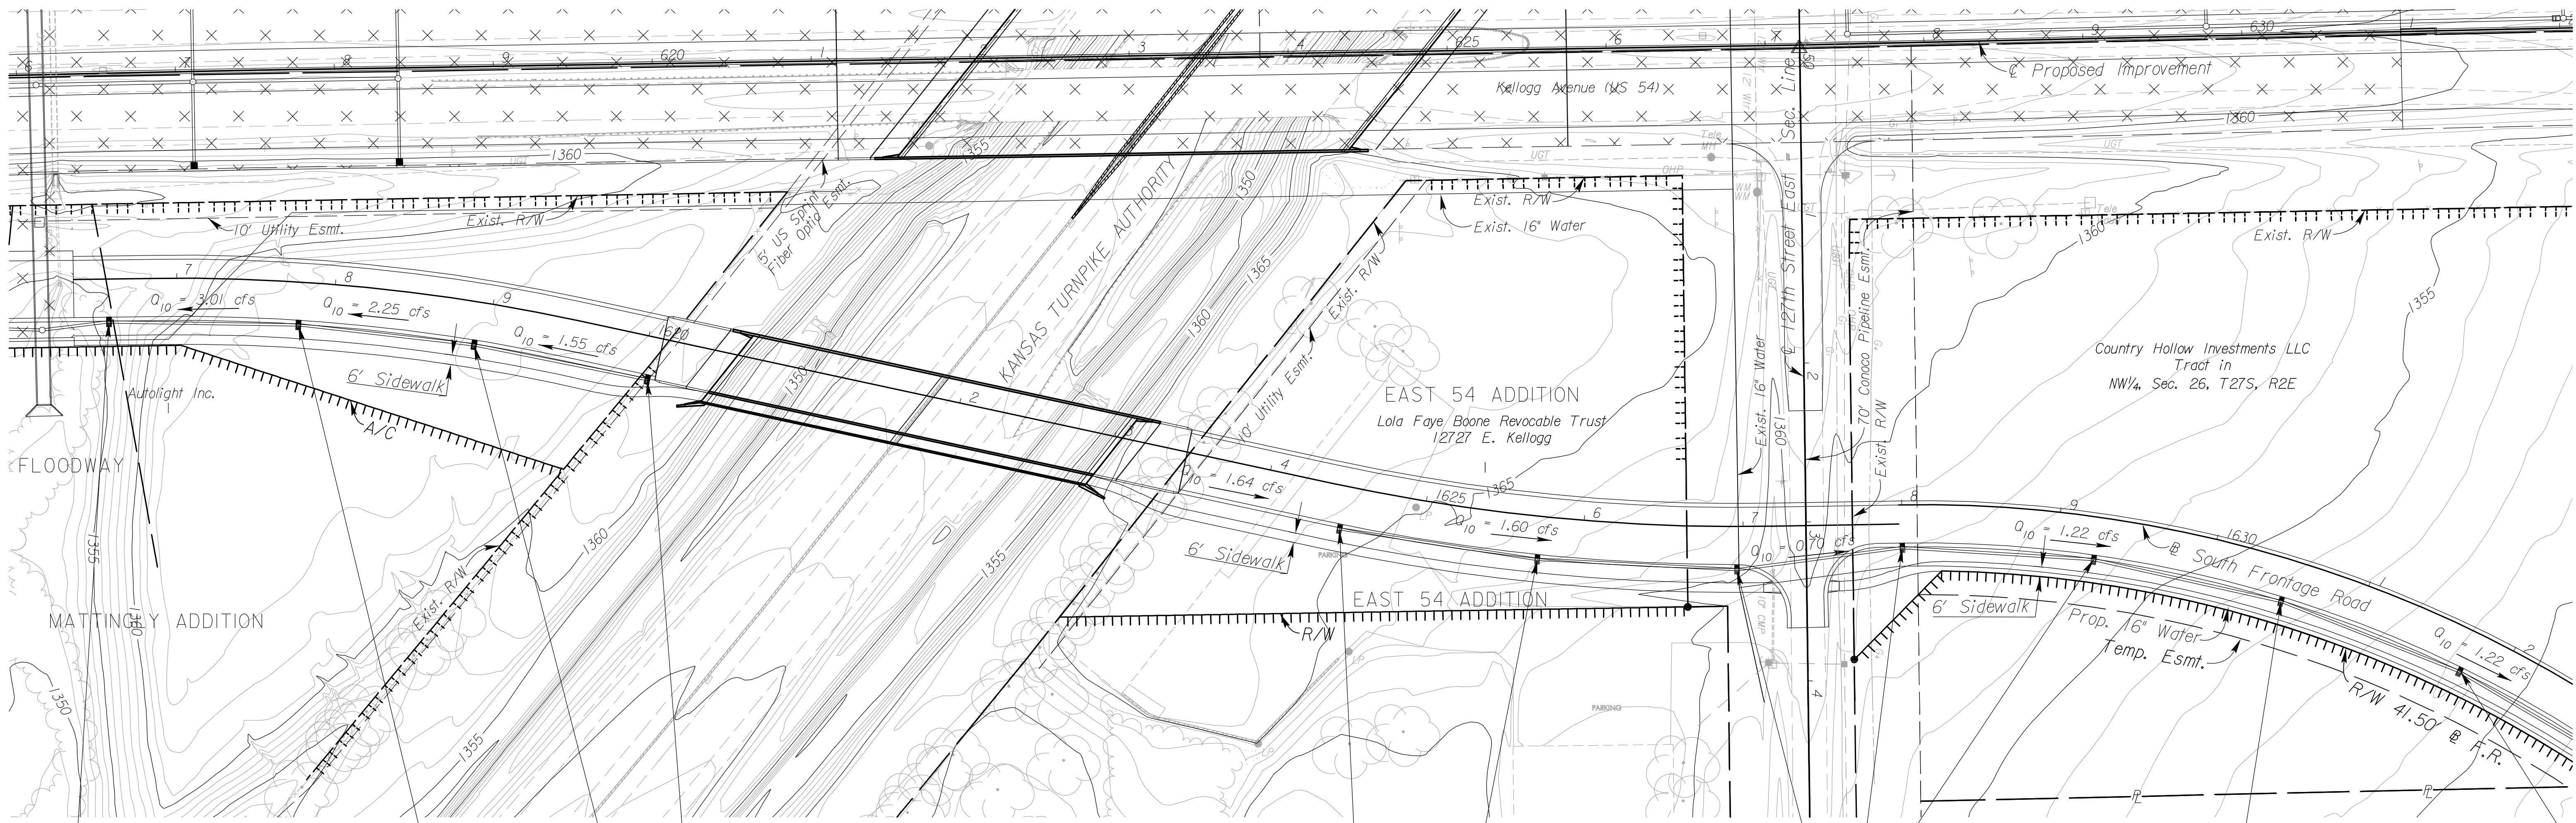


STATE	PROJECT NO.	YEAR	SHEET NO.	TOTAL SHEETS
KANSAS	472 84614	.	110	534

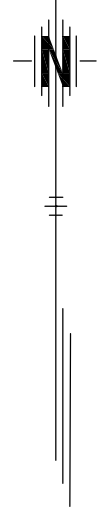

Sta. 0+42.30 Line FSO=
Sta. 1616+57 27.00' Rt.
@ South Frontage Road
Const. Curb Inlet, Type 12
Install 18" x 40.45' RCP (W)
Connect to Exist. 3'x7' RCB
Ref. Proj. 472 84615
Install 18" x 119.19' RCP (E)

Sta. 1+61.49 Line FSO=
Sta. 1617+76.55 27.00' Rt.
@ South Frontage Road
Const. Curb Inlet, Type 12
Install 18" x 111.20' RCP (SE)

Sta. 3+83.88 Line FSO=
Sta. 1620+04.78 27.00' Rt.
@ South Frontage Road
Const. Curb Inlet, Type 12

Sta. 2+72.68 Line FSO=
Sta. 1618+90.06 27.00' Rt.
@ South Frontage Road
Const. Curb Inlet, Type 12
Install 18" x 111.19' RCP (SE)

Sta. 27+25.04 Line FSI=
Sta. 1624+49.95 27.00' Rt.
@ South Frontage Road
Const. Curb Inlet, Type 12

Sta. 24+73.39 Line FSI=
Sta. 1626+96.21 27.00' Rt.
@ South Frontage Road
Const. Curb Inlet, Type 12
Install 18" x 125.82' RCP (W)

Sta. 25+99.21 Line FSI=
Sta. 1625+73.08 27.00' Rt.
@ South Frontage Road
Const. Curb Inlet, Type 12
Install 18" x 125.83' RCP (NW)

Sta. 22+47.83 Line FSI=
Sta. 1629+24.99 27.00' Rt.
@ South Frontage Road
Const. Curb Inlet, Type 12
Install 18" x 120.66' RCP (W)

Sta. 23+68.50 Line FSI=
Sta. 1627+99.99 27.00' Rt.
@ South Frontage Road
Const. Curb Inlet, Type 12
Install 18" x 104.89' RCP (W)

Sta. 20+06.51 Line FSI=
Sta. 1631+74.99 27.00' Rt.
@ South Frontage Road
Const. Curb Inlet, Type 12
Install 18" x 120.66' RCP (NW)

Sta. 21+27.17 Line FSI=
Sta. 1630+49.99 27.00' Rt.
@ South Frontage Road
Const. Curb Inlet, Type 12
Install 18" x 120.66' RCP (NW)

- UTILITIES**
- | | |
|------------------------|------------------------------|
| Cable | Cox Communications |
| Gas ₁ | Kansas Gas Service |
| Gas ₄ | Conoco Phillips Pipeline Co. |
| Power | Westar |
| Storm Water | Wichita Water & Sewer |
| Telephone | AT&T |
| Telephone ₂ | US Sprint |
| Water | Wichita Water & Sewer |

$Q_{50} = x.xx$ cfs - DESIGN YEAR FLOW PER INLET
See Sh. No's. 136-139 for San. Sewer Plans.
See Sh. No's. 140-162 for Water Plans.

CITY OF WICHITA
SOUTH FRONTAGE ROAD
STORM WATER SEWER PLAN
STA. 1616+00 TO STA. 1632+00

2:42 PM
 2/18/2011
 J:\CIVIL\07432\DWG\SWSEK2ML PLAN\K2FSSWPLOLD.DWG
 SURV. - PLOT CADD DES. - DR. - TR. - CKD. - APP.