

Sta. 9+36.03 Line FN4=  
Sta. 9+46.11 Line FN4=  
Sta. 2679+13.72 46.27' Lt.  
@ North Frontage Road  
Const. Type P (Std.) Manhole Stack  
Install 48" x 67.91' RCP (NE)

See Sheet No. 127 for  
Line FN4 Continuation.

Sta. 7+15.70 Line FN5=  
Sta. 2681+00.48 39.00' Lt.  
@ North Frontage Road  
Const. Curb Inlet, Type 12

Sta. 4+25.68 Line FN5=  
Sta. 2683+90.50 39.00' Lt.  
@ North Frontage Road  
Const. Curb Inlet, Type 12  
Install 30" x 193.50' RCP (W)

Sta. 0+00 Line FN5=  
Sta. 0+00 Line FN6=  
Sta. 2688+15.85 31.31' Lt.  
@ North Frontage Road  
Const. Type P (Std.) Manhole Stack  
Install 24" x 44.47' RCP (E)  
Install 30" x 152.81' RCP (W)


Sta. 0+44.47 Line FN6=  
Sta. 2688+60.11 27.00' Lt.  
@ North Frontage Road  
Const. Curb Inlet, Type 12  
Install 24" x 199.00' RCP (E)

Sta. 2+43.47 Line FN6=  
Sta. 2690+59.11 27.00' Lt.  
@ North Frontage Road  
Const. Curb Inlet, Type 12  
Install 18" x 350.81' RCP (E)

Sta. 8+87.35 Line FN4=  
Sta. 2678+69.02 27.00' Lt.  
@ North Frontage Road  
Const. Curb Inlet, Type 12  
Install 48" x 48.68' RCP (E)

Sta. 6+19.18 Line FN5=  
Sta. 2681+97 39.00' Lt.  
@ North Frontage Road  
Const. Curb Inlet, Type 12  
Install 30" x 96.52' RCP (W)

Sta. 1+52.81 Line FN5=  
Sta. 2686+63.11 27.00' Lt.  
@ North Frontage Road  
Const. Curb Inlet, Type 12  
Install 30" x 272.87' RCP (W)

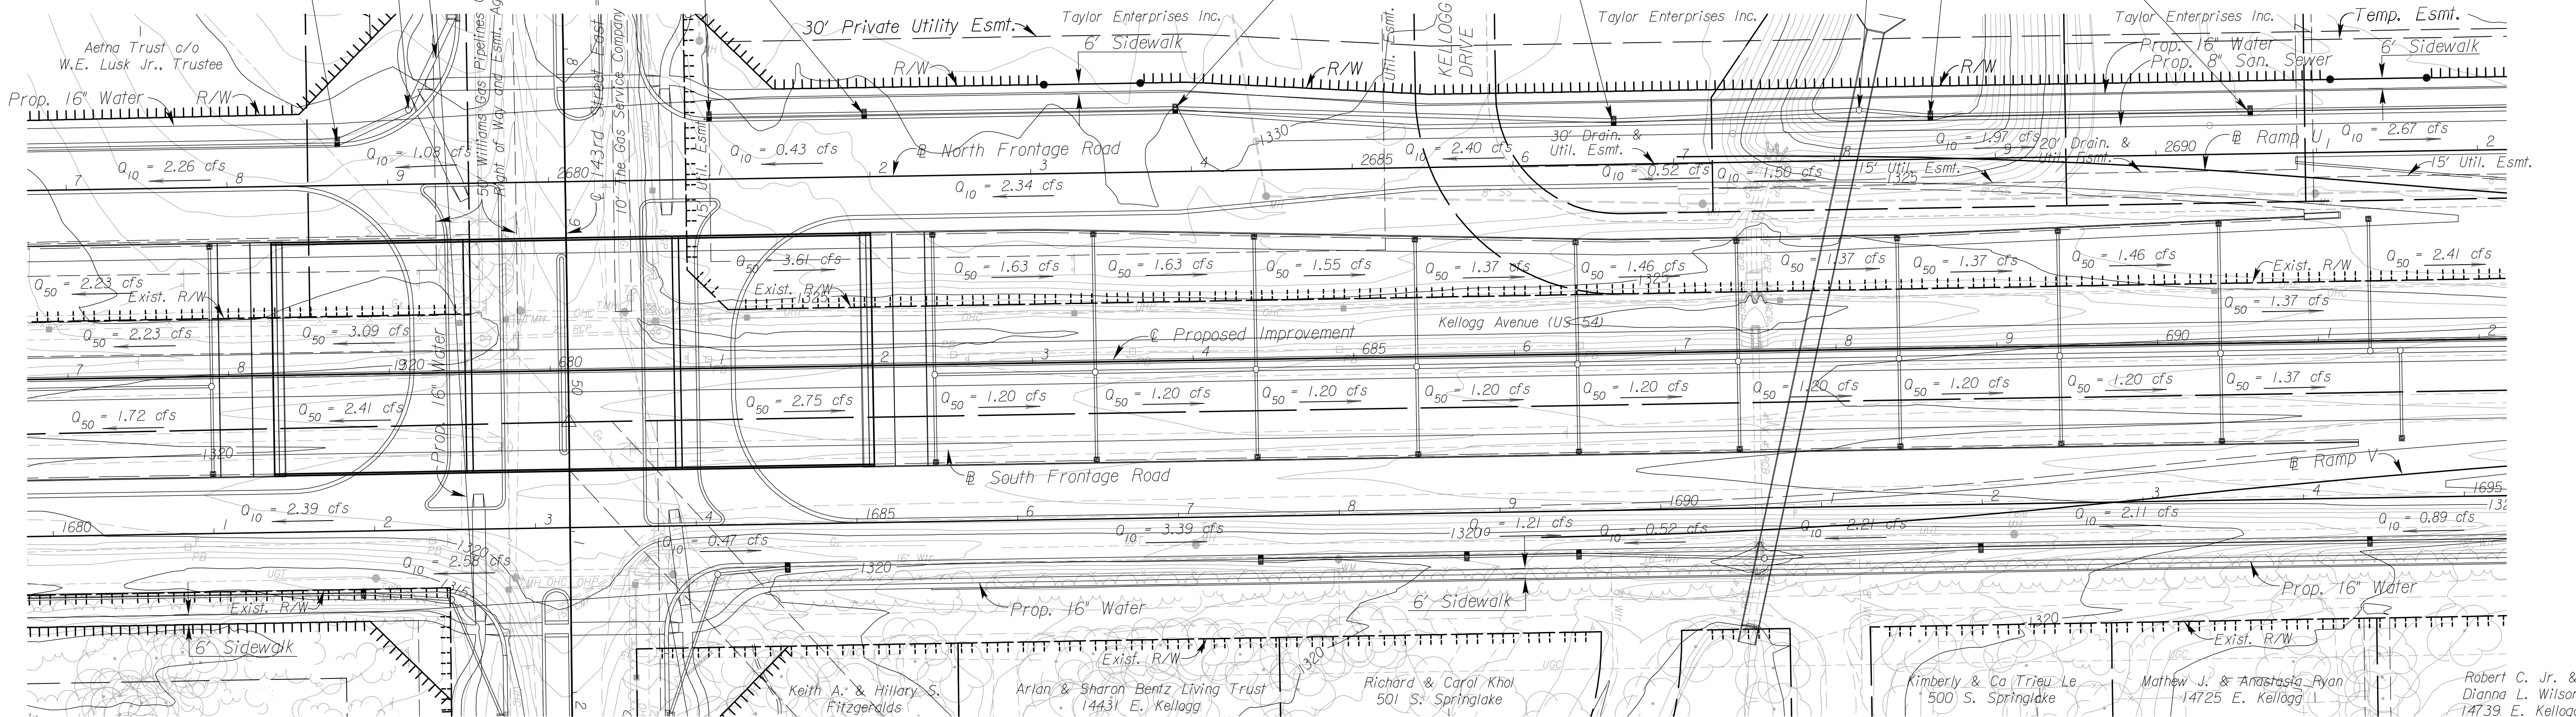

**UTILITIES**

- Cable Cox Communications
- Gas<sub>1</sub> Kansas Gas Service
- Gas<sub>2</sub> Southern Star Pipeline
- Gas<sub>5</sub> Coffeyville Resources
- Power Westar
- Sanitary Sewer Wichita Water & Sewer
- Storm Water Sewer Wichita Water & Sewer
- Telephone AT&T
- Traffic Signal City of Wichita
- Water Wichita Water & Sewer

$Q_{50} = x.xx$  cfs - DESIGN YEAR FLOW PER INLET  
See Sh. No's. 136-139 for San. Sewer Plans.  
See Sh. No's. 140-162 for Water Plans.

**CITY OF WICHITA**  
**NORTH FRONTAGE ROAD**  
**STORM WATER SEWER PLAN**  
**STA. 2677+00 TO STA. 2692+00**

8:27 AM  
 2/22/2011  
 J:\CIVIL\07432\DWG\SWS\EK2ML PLAN\EK2FNS\WPL05.DWG  
 SURV. - PLOT CADD DES. - DR. - APP. - CKD. - TR.