
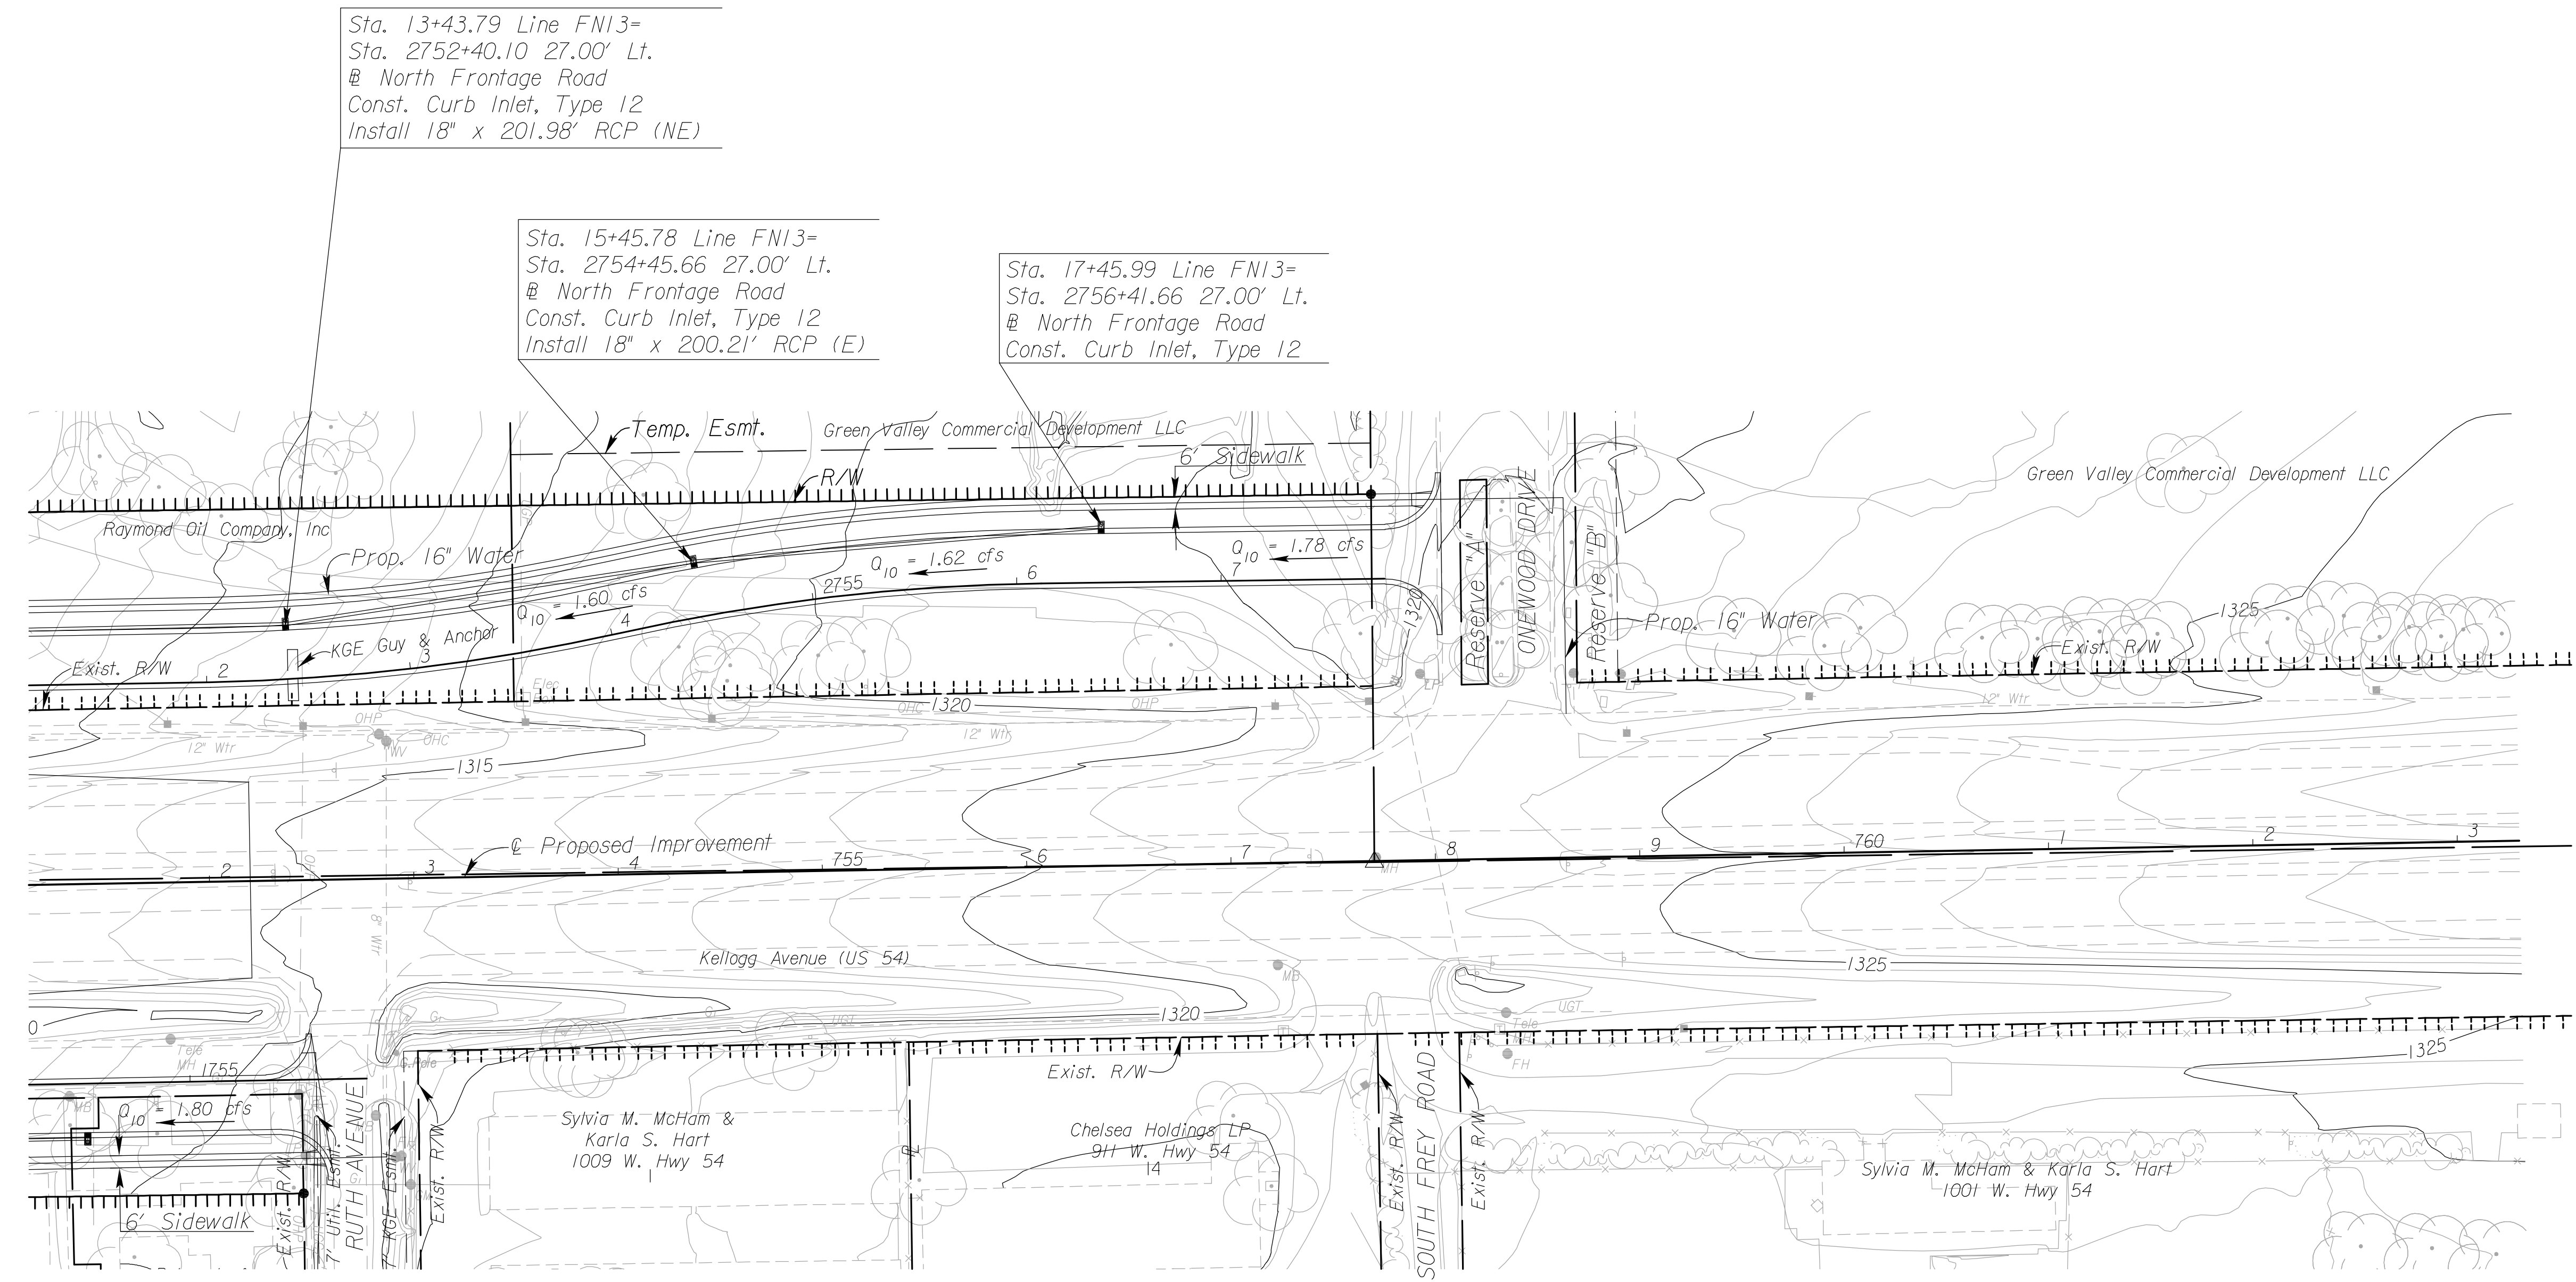


STATE	PROJECT NO.	YEAR	SHEET NO.	TOTAL SHEETS
KANSAS	472 84614	.	126	534

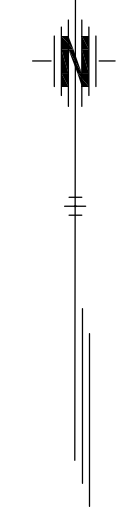

Sta. 13+43.79 Line FNI3=
Sta. 2752+40.10 27.00' Lt.
@ North Frontage Road
Const. Curb Inlet, Type 12
Install 18" x 201.98' RCP (NE)

Sta. 15+45.78 Line FNI3=
Sta. 2754+45.66 27.00' Lt.
@ North Frontage Road
Const. Curb Inlet, Type 12
Install 18" x 200.21' RCP (E)

Sta. 17+45.99 Line FNI3=
Sta. 2756+41.66 27.00' Lt.
@ North Frontage Road
Const. Curb Inlet, Type 12

2:44 PM
 2/18/2011
 J:\CIVIL\07432\DWG\SWSEK2ML PLAN\K2FNSWPL10.DWG
 SURV. - PLOT CADD DES. - DR. - TR. - CKD. - APP.

UTILITIES

Cable	Cox Communications
Gas	Kansas Gas Service
Power	Westar
Sanitary Sewer	Wichita Water & Sewer
Storm Water Sewer	Wichita Water & Sewer
Telephone	AT&T
Water	Wichita Water & Sewer

$Q_{50} = x.xx$ cfs - DESIGN YEAR FLOW PER INLET
 See Sh. No's. 136-139 for San. Sewer Plans.
 See Sh. No's. 140-162 for Water Plans.

CITY OF WICHITA
NORTH FRONTAGE ROAD
STORM WATER SEWER PLAN
STA. 2752+00 TO STA. 2757+00