



STATE	PROJECT NO.	YEAR	SHEET NO.	TOTAL SHEETS
KANSAS	472 84614	.	171	534

WALL E ALIGNMENT DATA			
POINT NO.	P.I. STA.	NORTHING	EASTING
1	300+00.00	1684154.2306	1696870.7086
2	301+45.08	1684009.1670	1696873.1027

WALL F ALIGNMENT DATA			
POINT NO.	P.I. STA.	NORTHING	EASTING
3	400+00.00	1684160.1711	1697230.6596
4	401+45.08	1684015.1076	1697233.0537

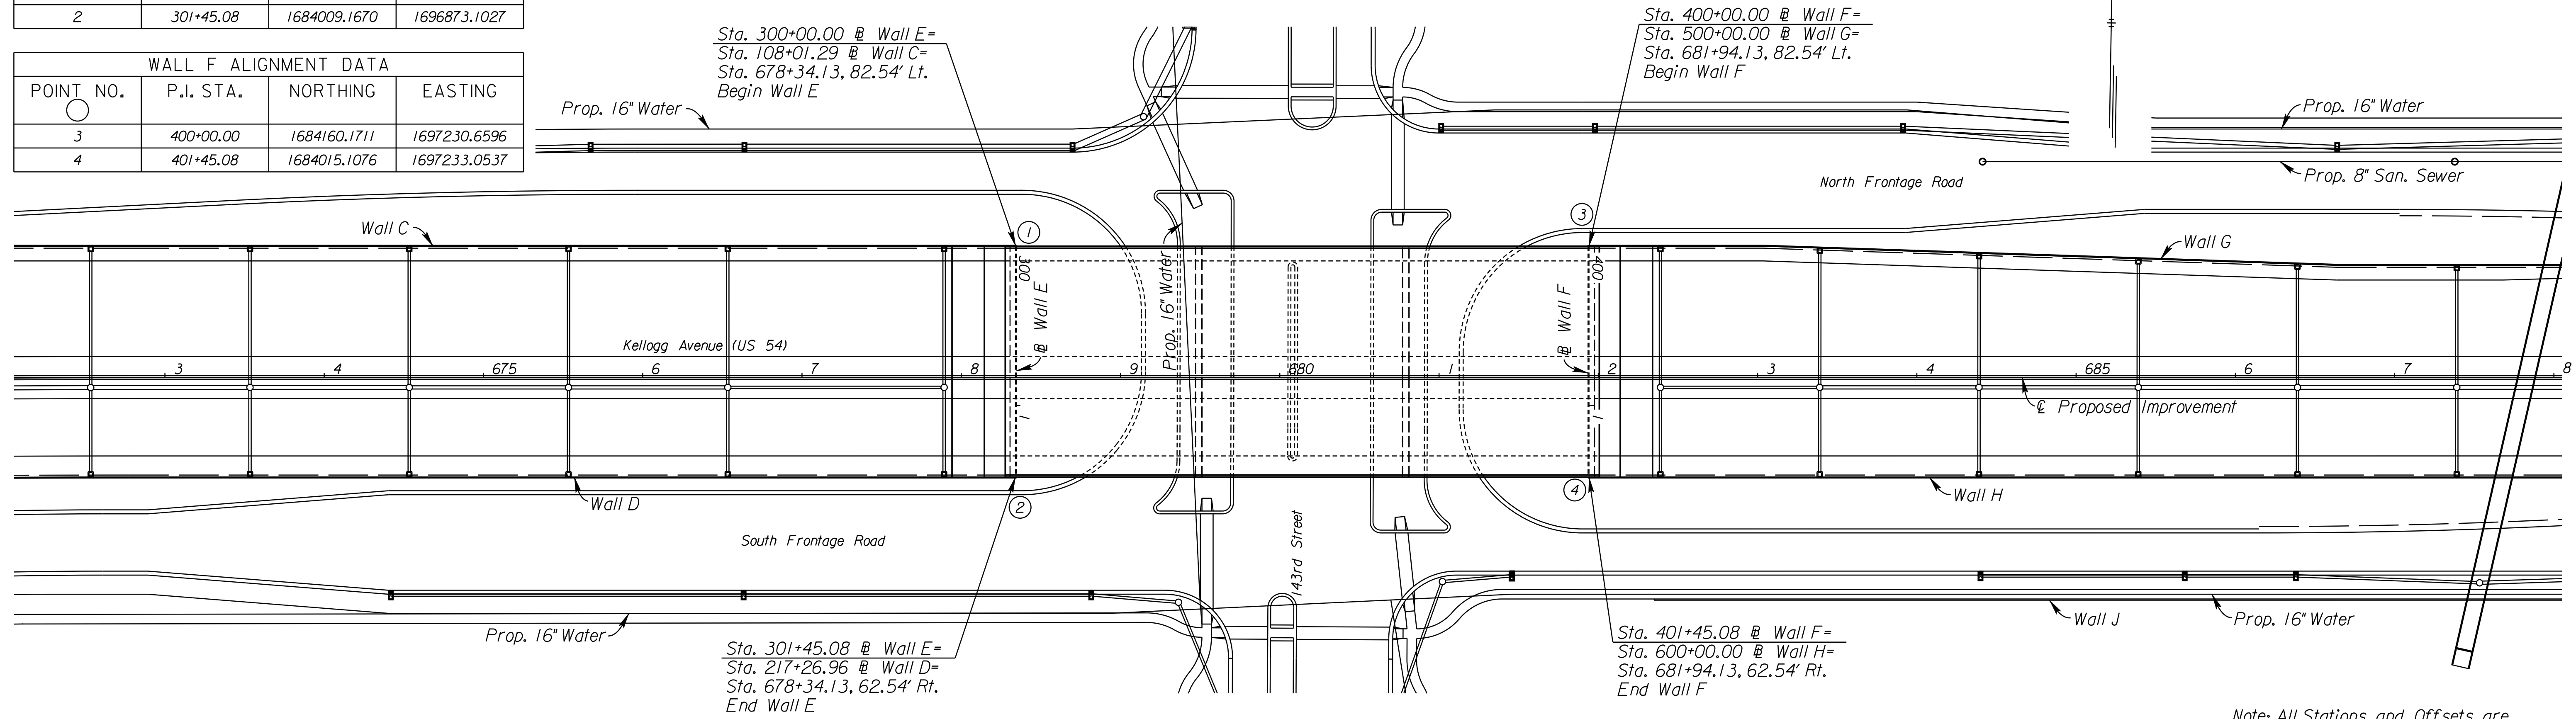

Note: All Stations and Offsets are to Back Face of Wall.

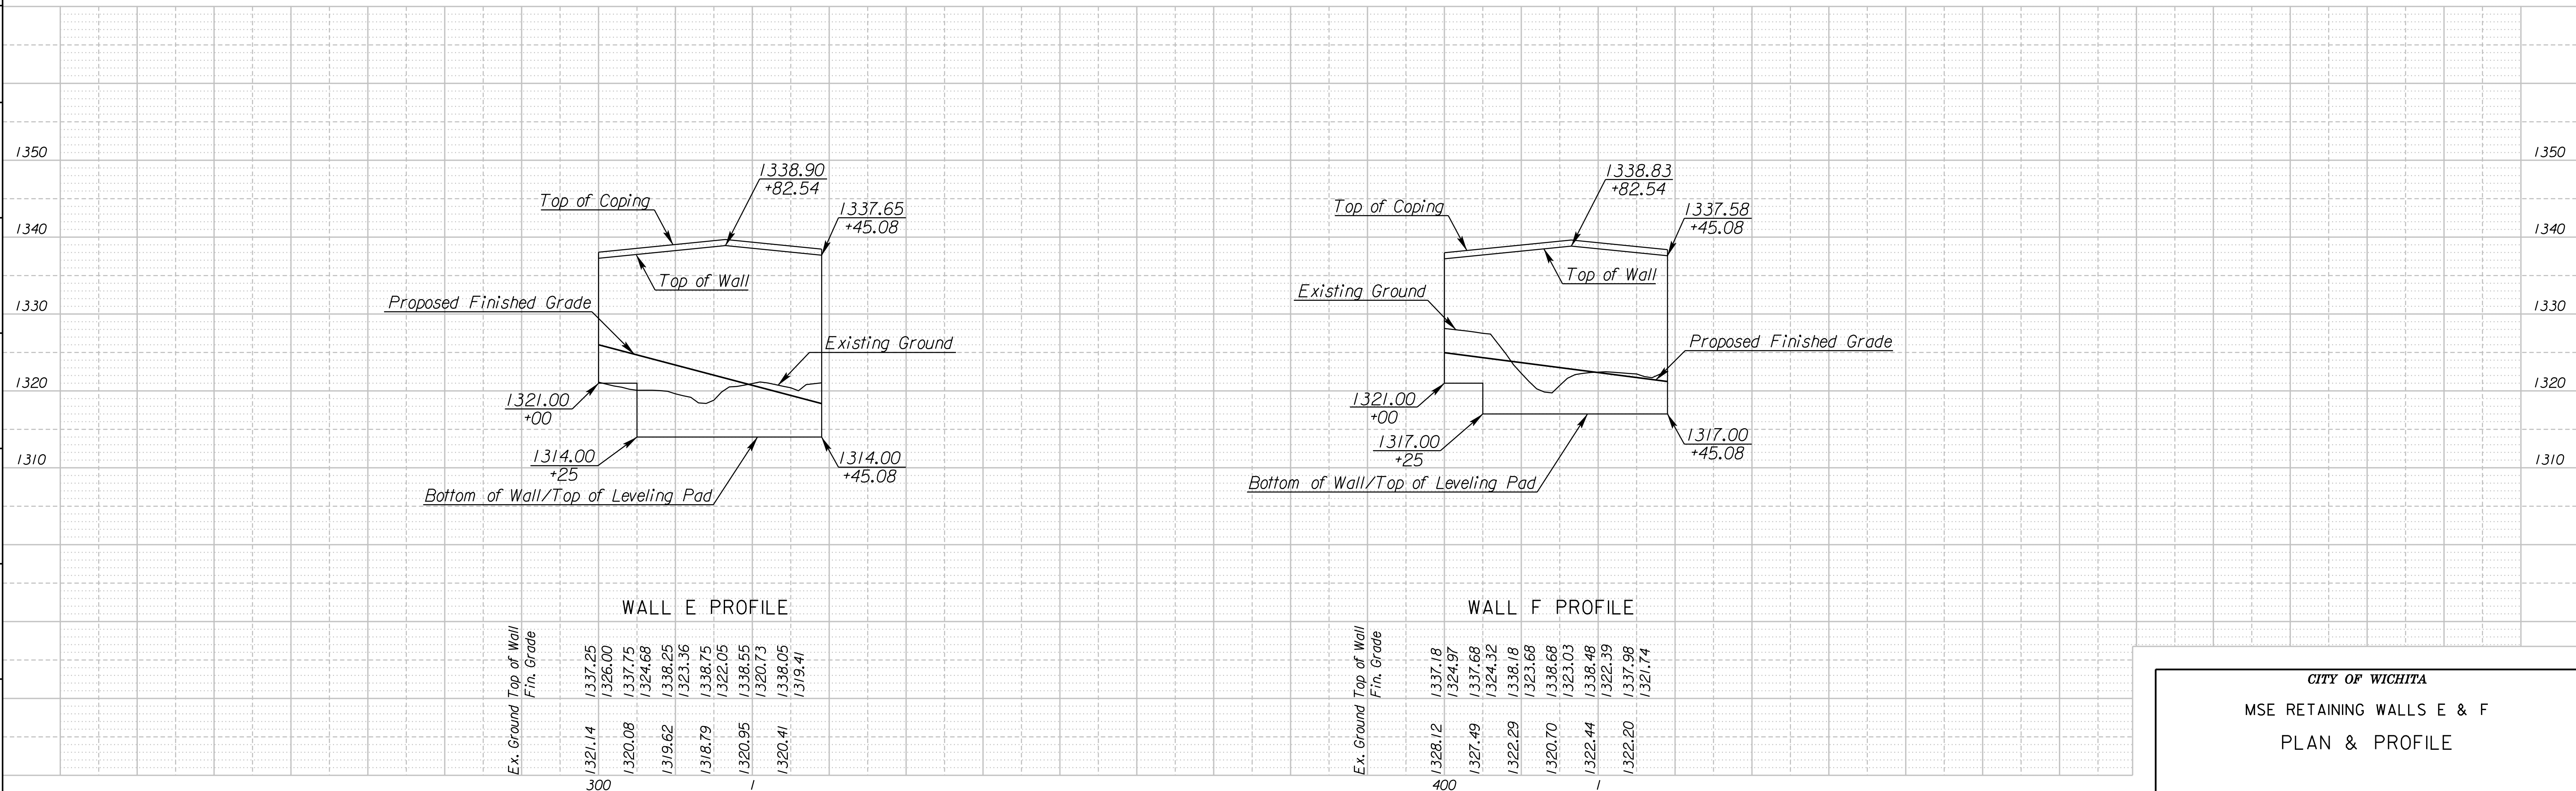

CITY OF WICHITA
MSE RETAINING WALLS E & F
PLAN & PROFILE

11:40:37 AM
 2/18/2011
 T:\55166A\Cadd\Sheets\Structures\Walls\K2EFWAPP01.dgn
 SURV. PLOT CADD DES. TR. CKD. APP.