


Sta. 500+00.00 @ Wall G=
Sta. 400+00.00 @ Wall F=
Sta. 681+94.13, 82.54' Lt.
Begin Wall G

Sta. 508+98.71 @ Wall G=
Sta. 690+92.54, 77.81' Lt.
End Wall G

WALL ALIGNMENT DATA				
POINT NO.	P.I. STA.	NORTHING	EASTING	DELTA (DMS)
1	500+00.00	1684160.1711	1697230.6596	
2	501+09.54	1684161.9787	1697340.1831	01°54'32.95" Rt.
3	504+69.74	1684155.9209	1697700.3321	01°54'32.95" Lt.
4	506+89.48	1684159.5470	1697920.0432	01°38'11.68" Lt.
5	508+98.71	1684170.2643	1698129.0235	

Note:
All Station and Offsets are to Back Face of Wall

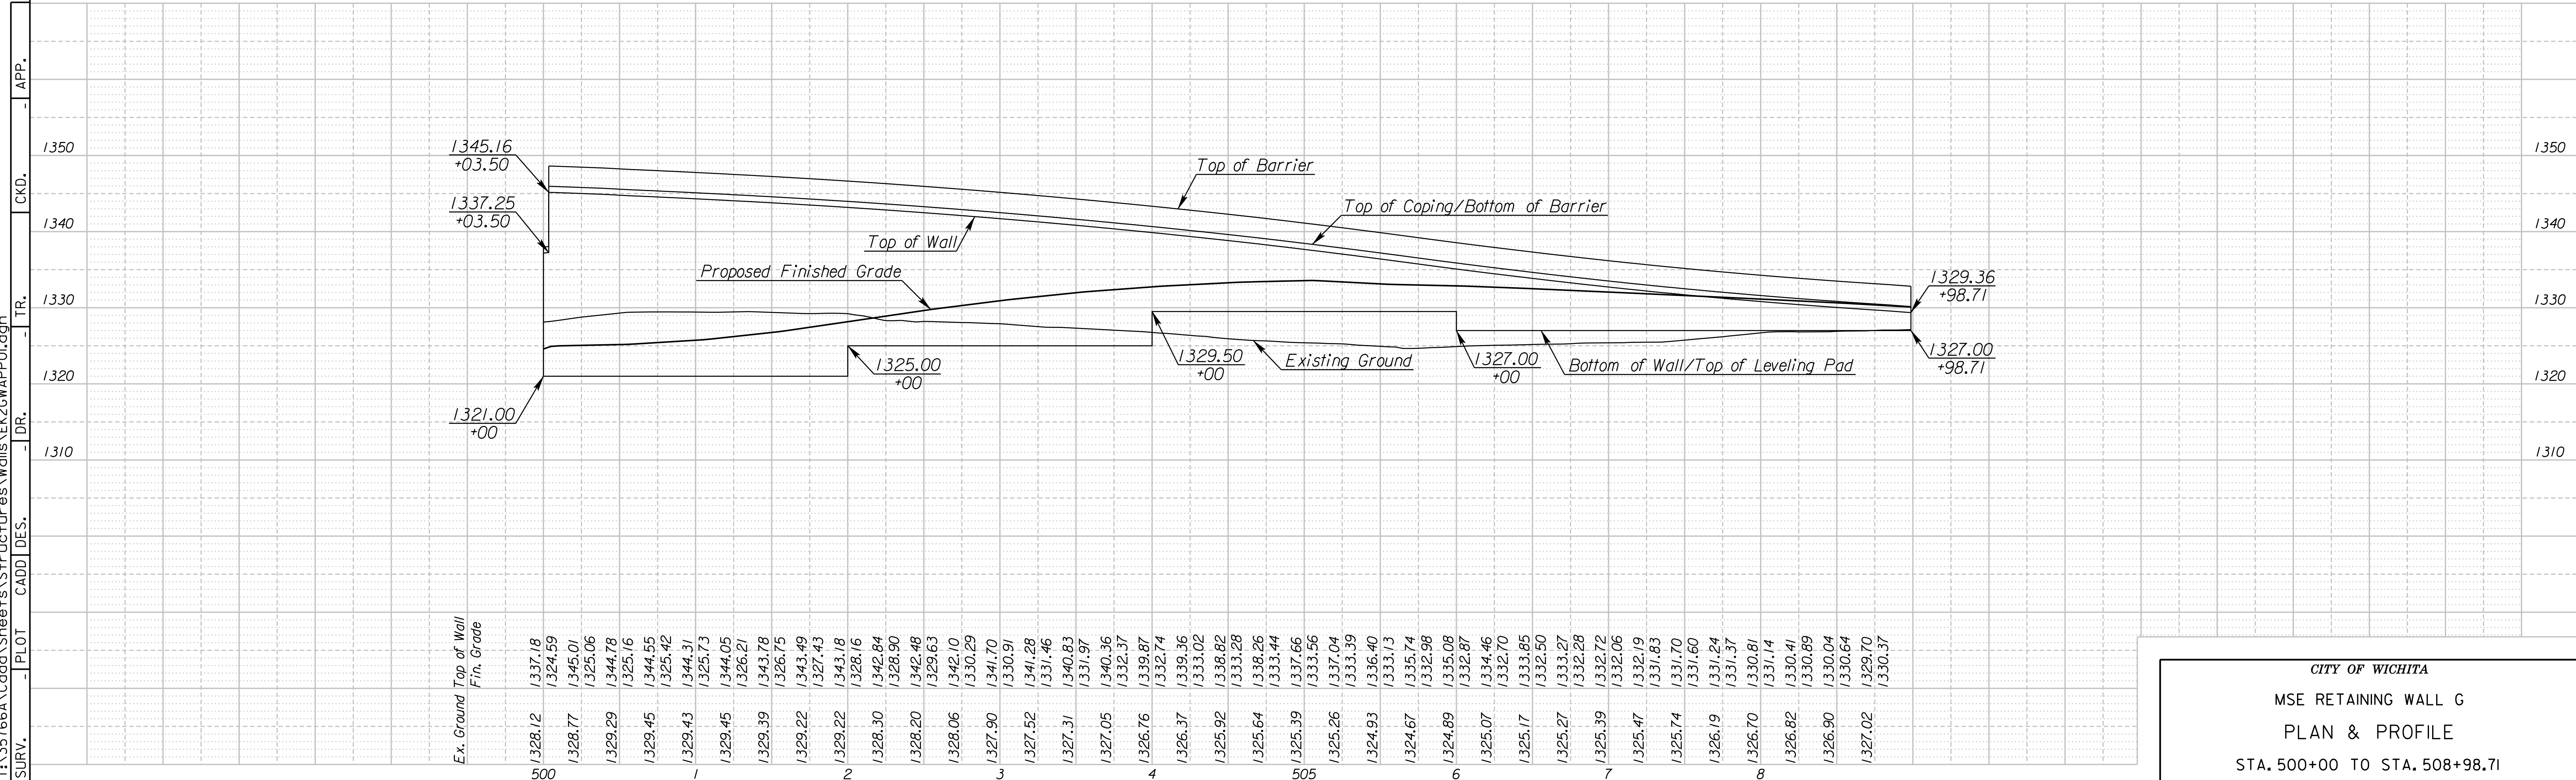


CITY OF WICHITA
MSE RETAINING WALL G
PLAN & PROFILE
STA. 500+00 TO STA. 508+98.71