


STATE	PROJECT NO.	YEAR	SHEET NO.	TOTAL SHEETS
KANSAS	472 84614	.	174	534


WALL ALIGNMENT DATA			
POINT NO.	P.I. STA.	NORTHING	EASTING
1	100+00.00	1683939.2319	1697275.2996
2	110+50.00	1683956.5586	1698325.1567

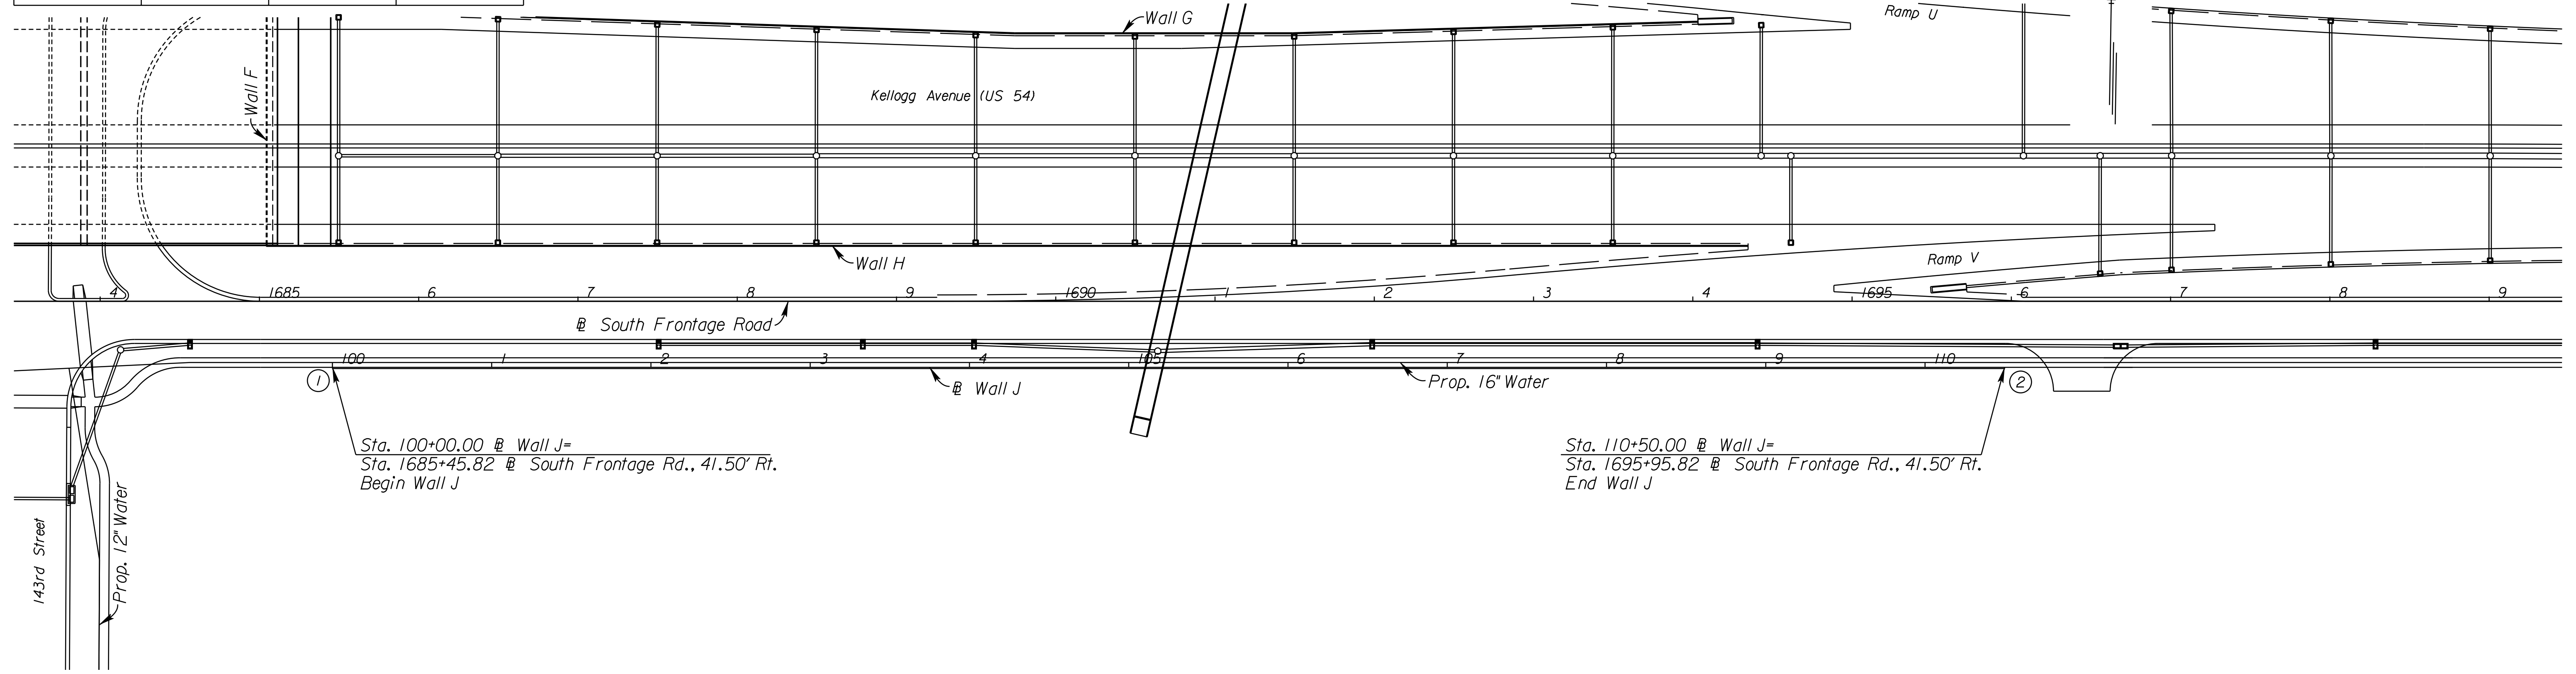

Sta. 100+00.00 @ Wall J=
 Sta. 1685+45.82 @ South Frontage Rd., 41.50' Rt.
 Begin Wall J

Sta. 110+50.00 @ Wall J=
 Sta. 1695+95.82 @ South Frontage Rd., 41.50' Rt.
 End Wall J

Note:
 All Station and Offsets are to North Face of Wall

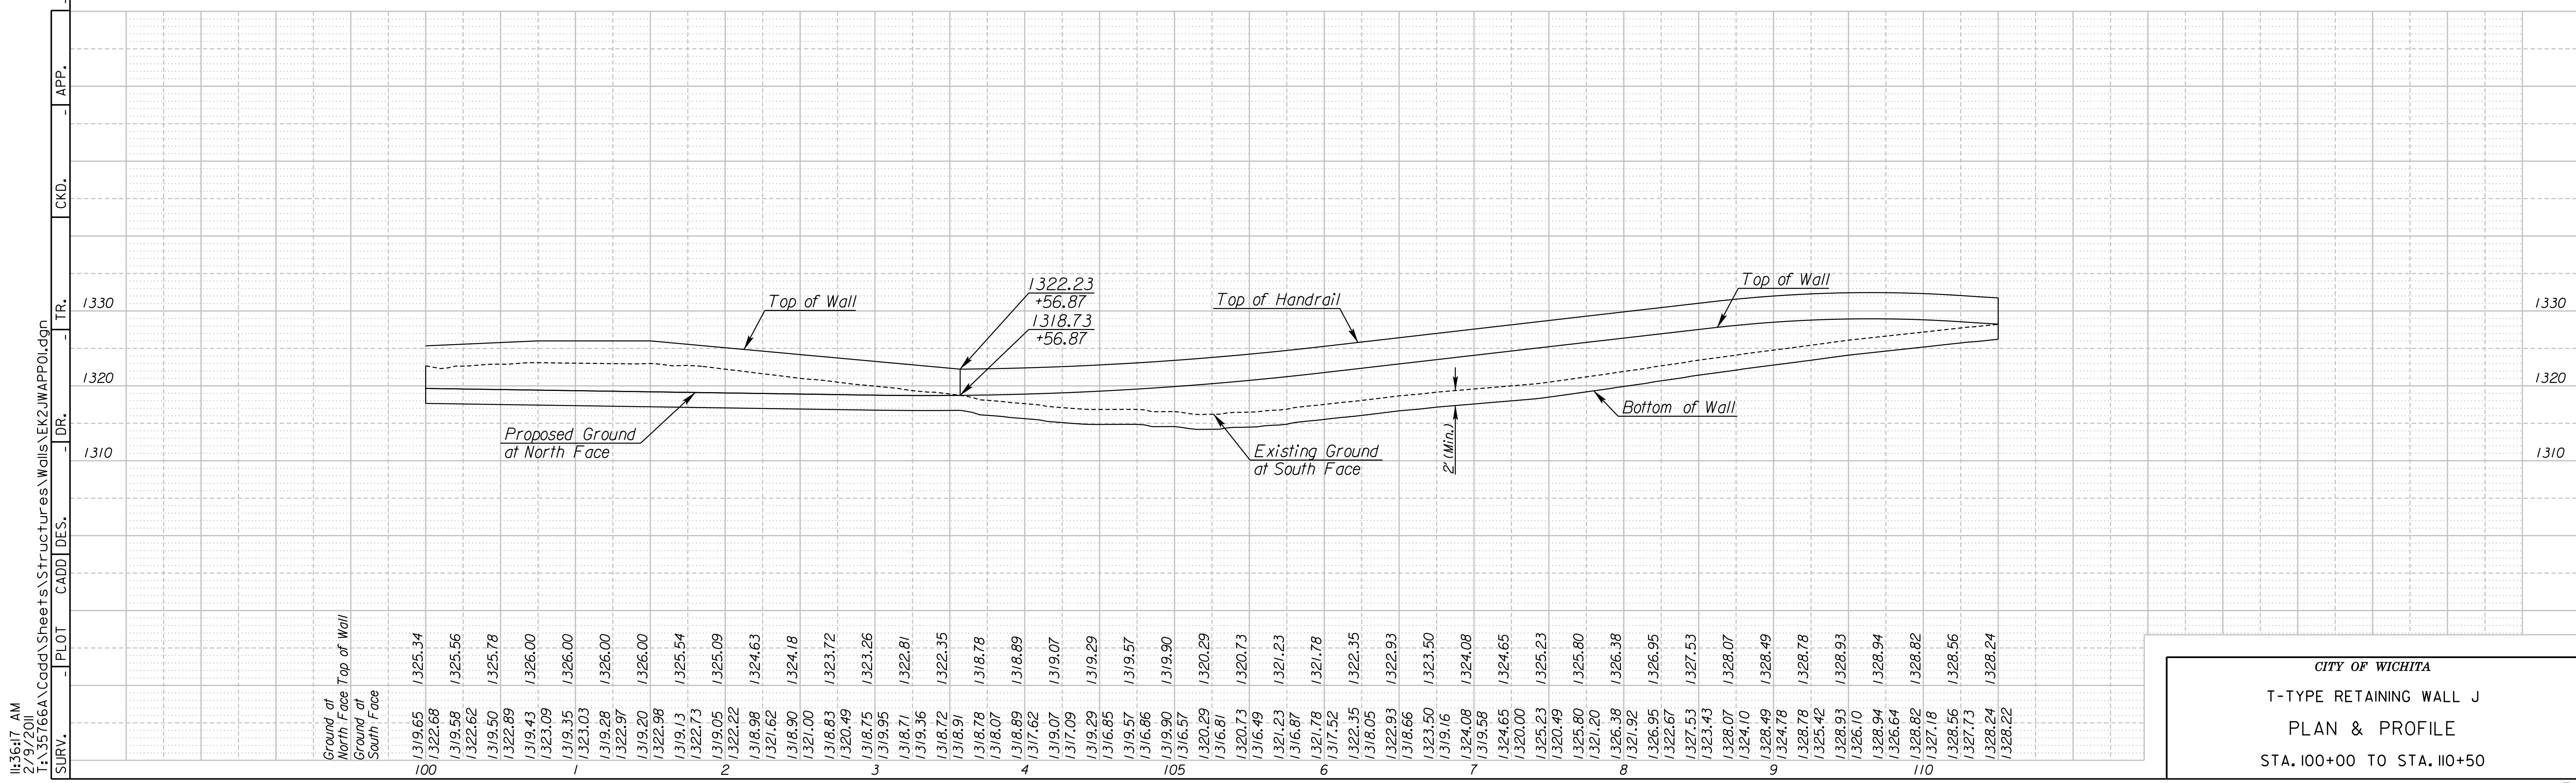

CITY OF WICHITA
 T-TYPE RETAINING WALL J
 PLAN & PROFILE
 STA. 100+00 TO STA. 110+50